


IRVEY FOR - RICHARD BARE

TAX MAP COPY

1/2" PERSONALIZED IRON PIPE SET
PT. NZ
SEC. 6
T. 3 S. R. 15 E.
TWP. ANTRIM
COUNTY: WYANDOT
OHIO.

0 100 200
SCALE 1 INCH = 100 FEET

DEED REF.: VOL. 120, PG. 243

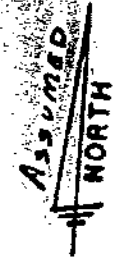


SURV. REF.:
VOL. 6, PG. 136, NO. 3102

Δ STONE

Ø IRON PIN

● PK NAIL, 1/2" Ø HEAD, SET

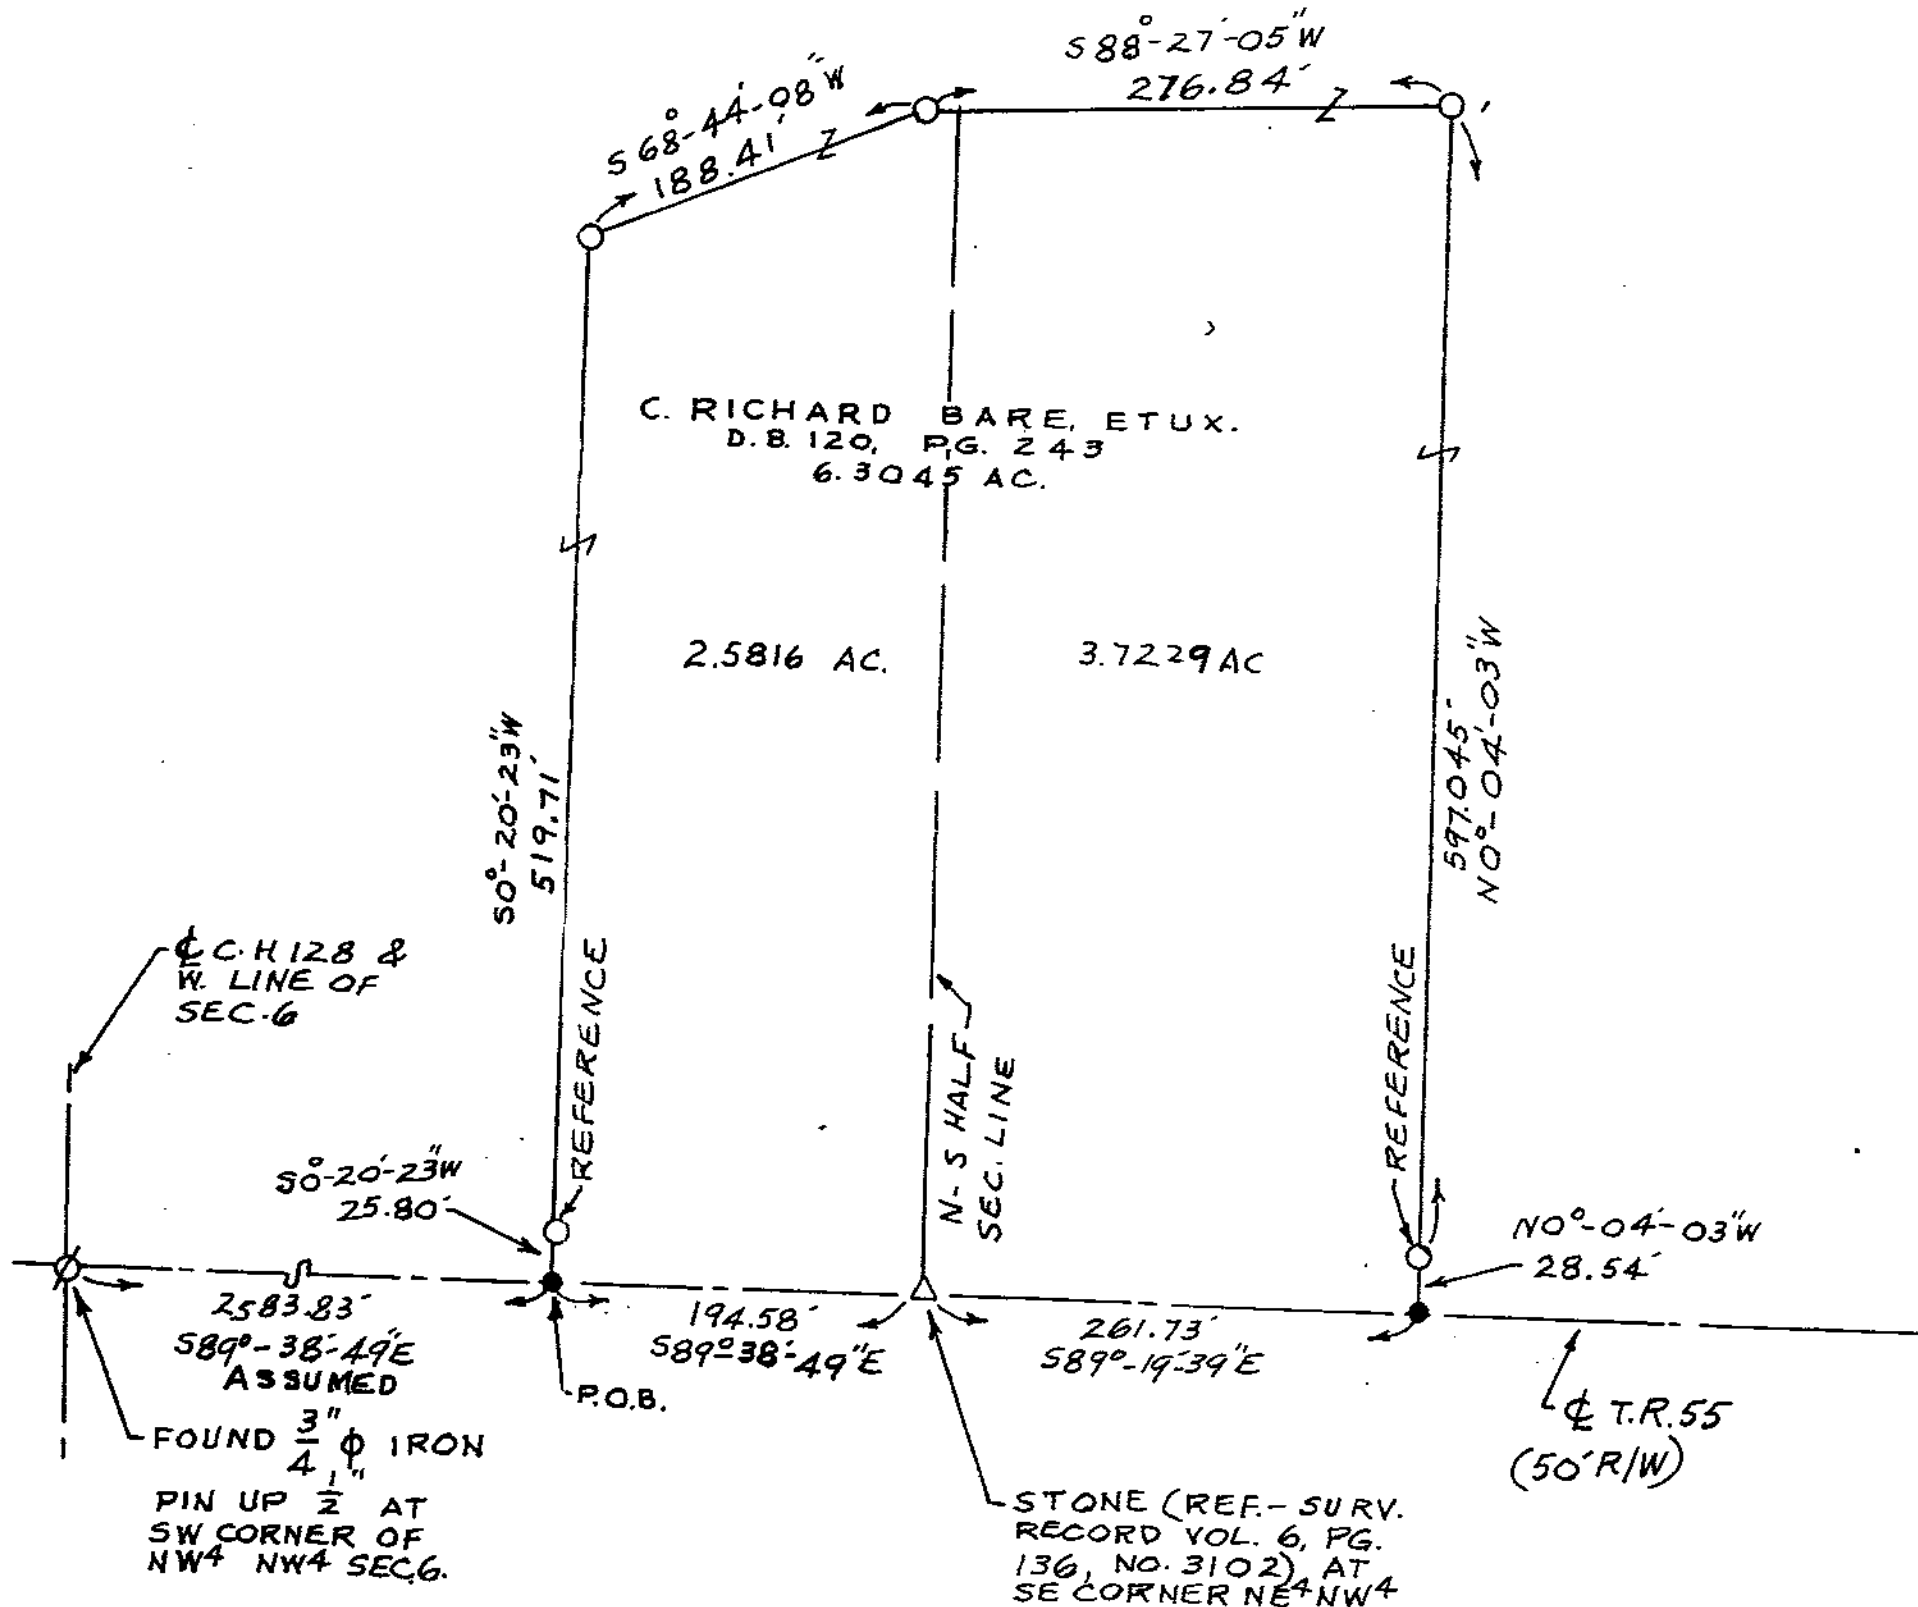

SURVEY NO. 92105
VOL 8 PAGE 91
DATE 12-15-92

I HEREBY CERTIFY THIS
PLAT TO BE CORRECT AS
SURVEYED ON OCT. 19, 1992
AND DEEM IT WORTHY OF
PRESERVATION.
OHIO REGISTERED SURVEYOR
NO. 5647

BY Jerry B. Weininger
JERRY B. WEININGER