



0 2 8 PERSONALIZED IRON PIPE SET
PT. SE 4
SEC. 6
T. 1 S., R. 15 E.
TWP.: SYCAMORE
COUNTY: WYANDOT
OHIO.

0 100 200
SCALE 1 INCH = 100 FEET
DEED REF.: VOL. 194, PG. 1

APR 1954

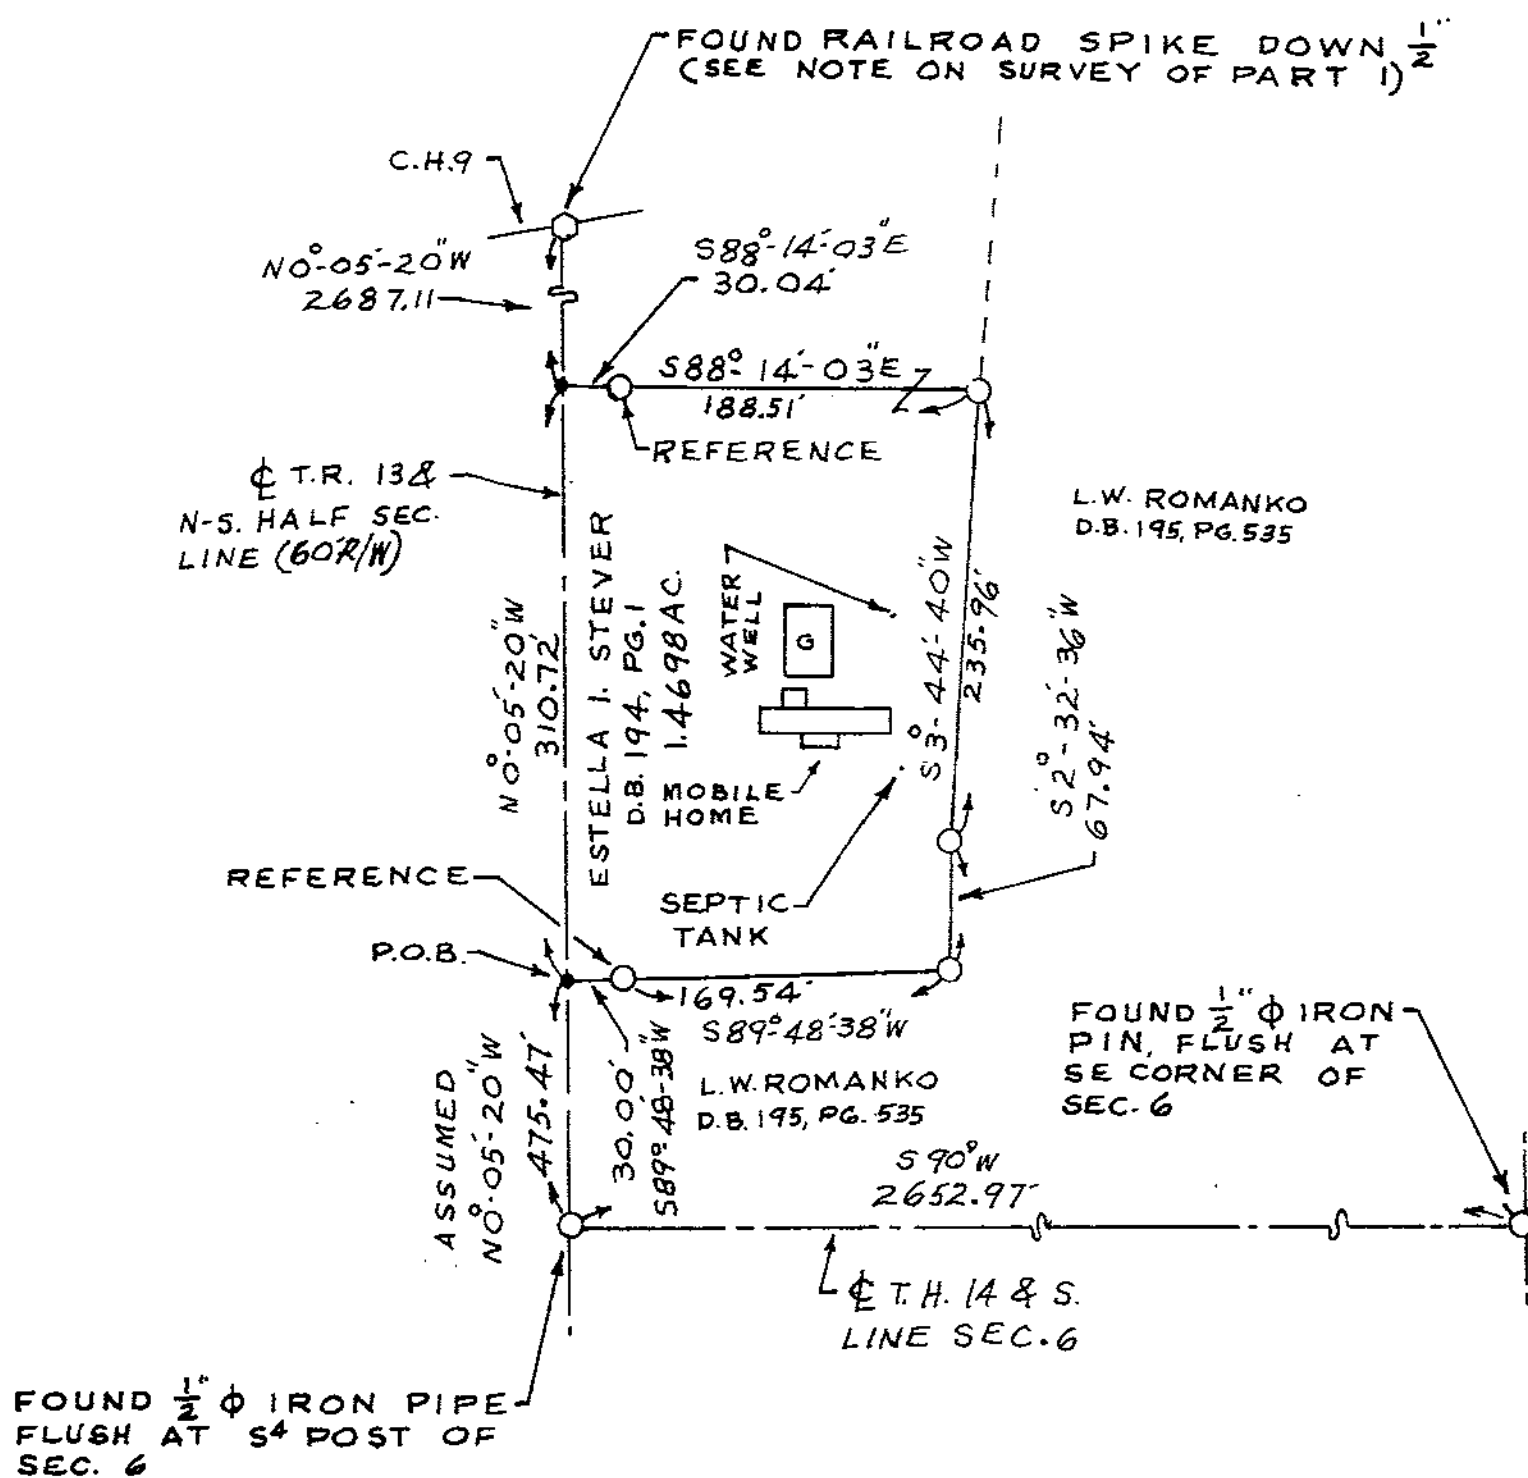

SURVEY NO. 92106
VOL 8 PAGE 92
DATE 12-15-92

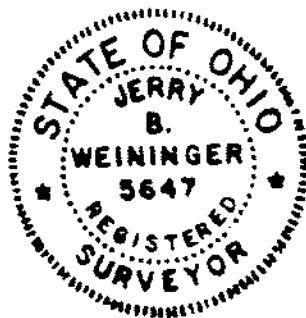

I HEREBY CERTIFY THIS
 PLAT TO BE CORRECT AS
 SURVEYED ON AUG. 13 & SEPT. 12 & OCT. 23, 1990
 AND DEEM IT WORTHY OF
 PRESERVATION.
 OHIO REGISTERED SURVEYOR
 NO. 5647

BY Jerry B. Weininger
JERRY B. WEININGER

2023