


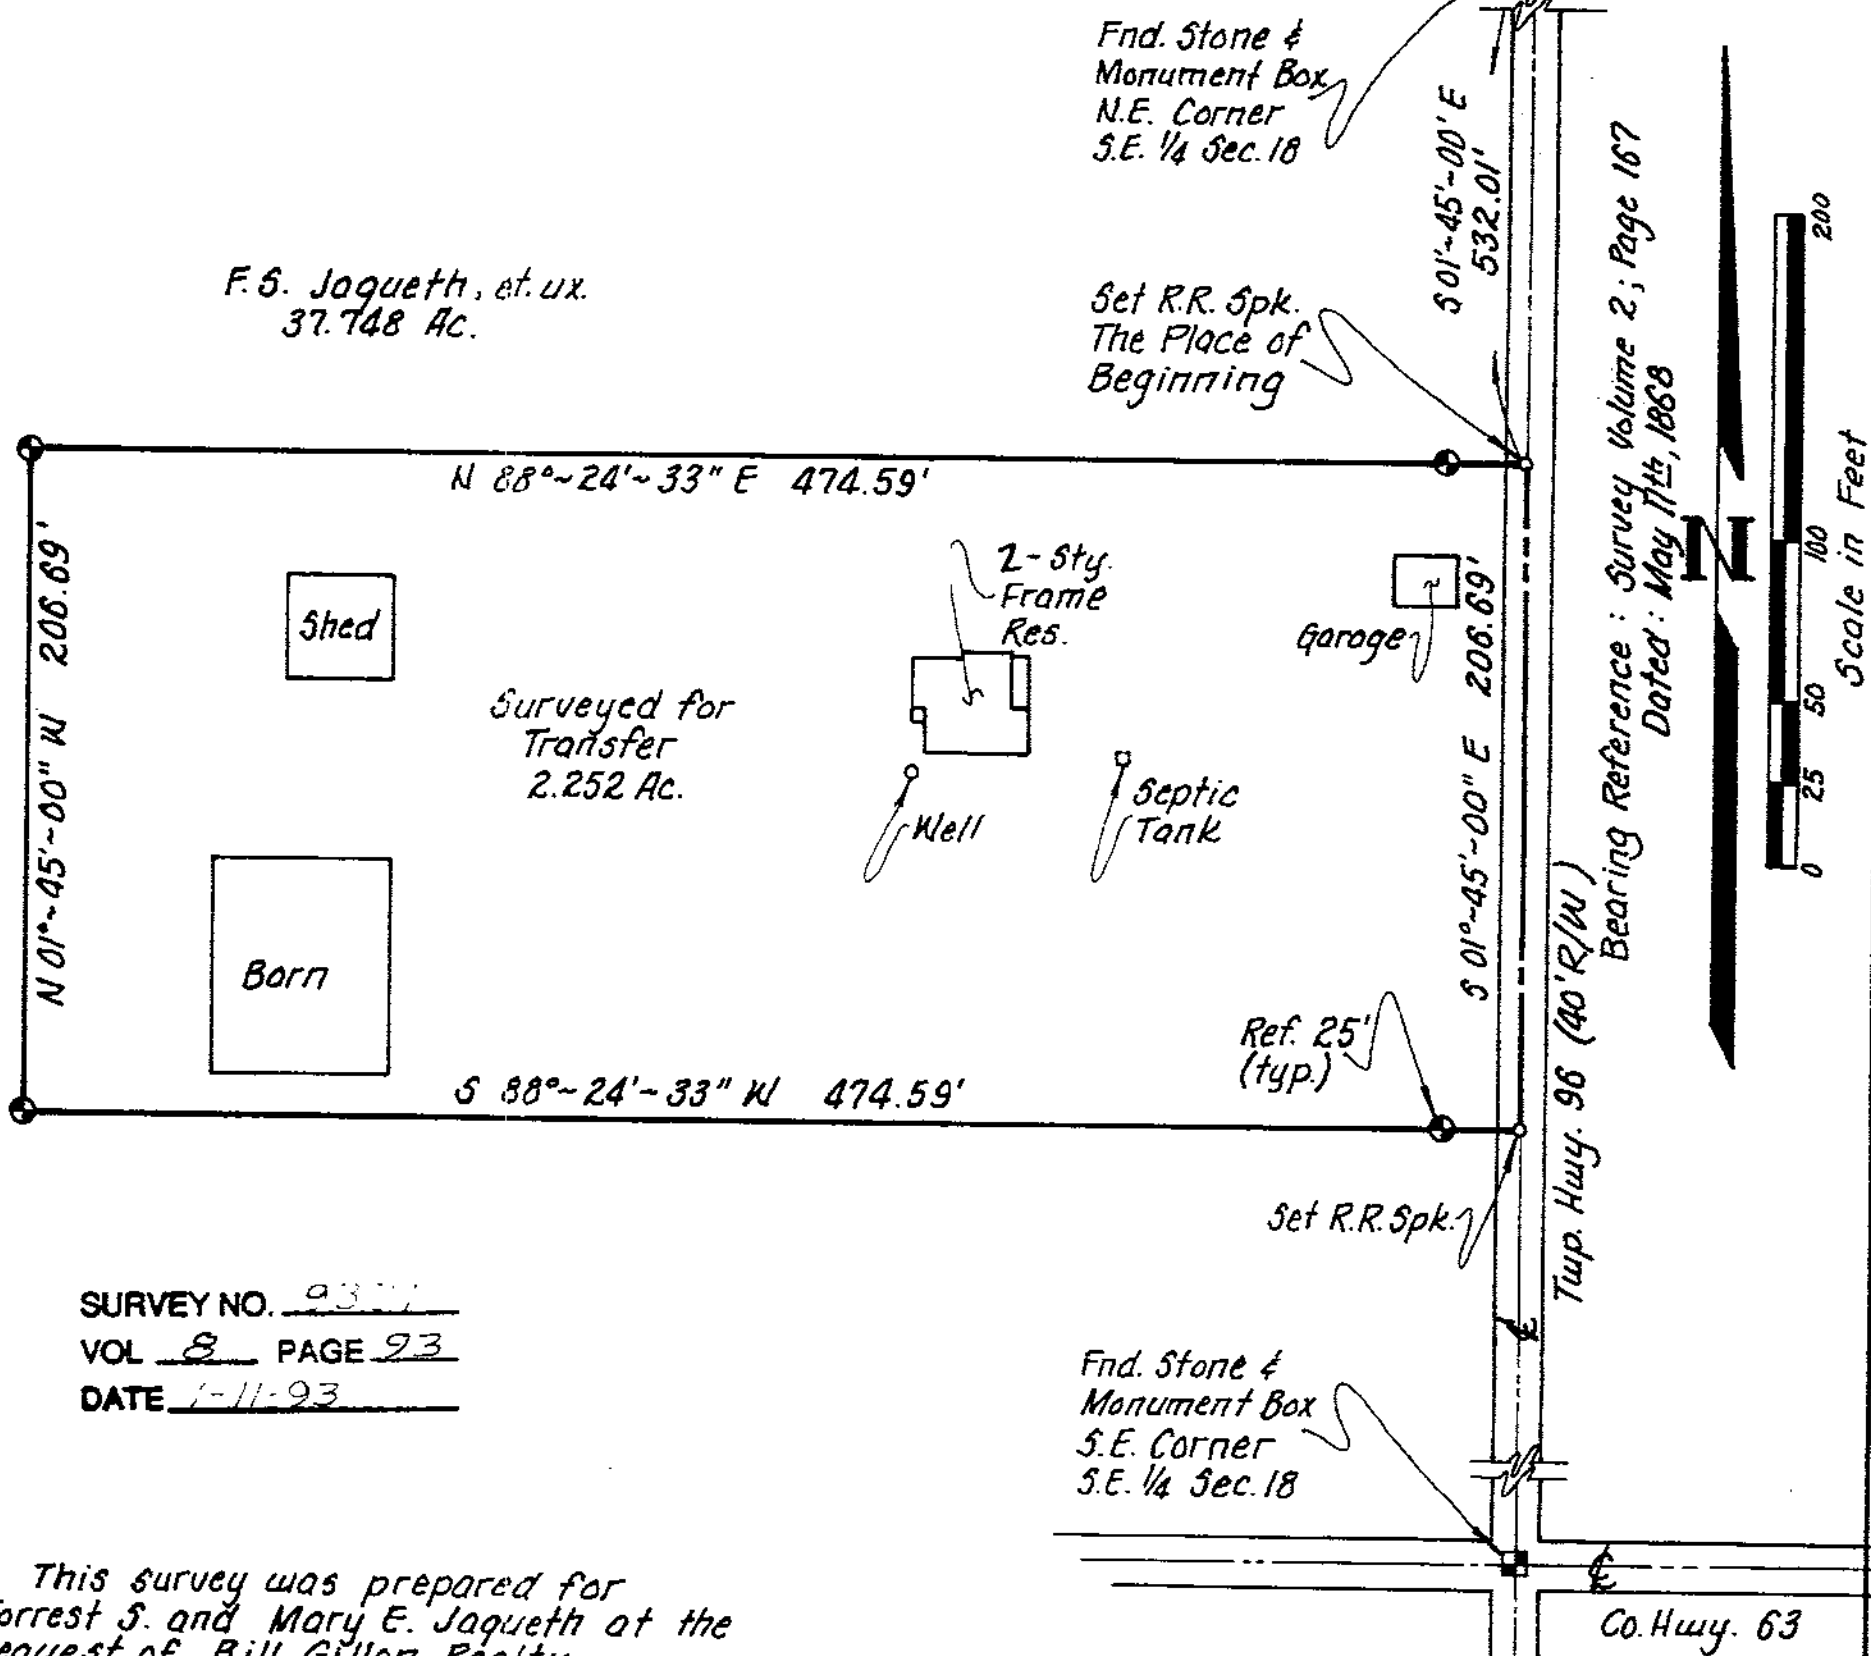

SURVEY NO. 9377
VOL. 8 PAGE 93
DATE 1-11-93

This survey was prepared for
Forrest S. and Mary E. Jaqueth at the
request of Bill Gillen Realty.

I, the undersigned, hereby state that
the foregoing plat was prepared from
an actual field survey and to the best
of my knowledge is true and correct.

Jacques M. Glaze

Jacques M. Glaze
Registered Surveyor #6817
2068 Owens Road West
Prospect, Ohio 43342
(614) 382-2371


Reference was made to the following material:
Wyandot County Tax Map Office:
Tax Map & Aerial Photo Sec. 18, Stone Book
Pg. 222, Survey Vol. 1; Pg. 106, Vol. 2; Pgs.
167 & 201, R/W Map.
Wyandot County Recorder's Office:
Deed Vol. 114; Pg. 301, Vol. 115; Pg. 273,
Vol. 145; Pg. 441, Vol. 199; Pg. 407.

✦ Indicates 5/8 inch diameter, epoxy coated iron
pin set with a yellow plastic cap bearing the
inscription "Jacques Glaze S 6817."

PLAT OF SURVEY

Pt. S.E. 1/4 SECTION 18, T-3-S, R-13-E
TOWNSHIP OF MIFFLIN,
COUNTY OF WYANDOT, STATE OF OHIO

Date: December 17th, 1992 Scale: 1"=60' Drawn: J. Glaze

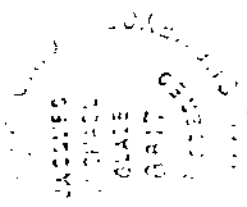

36