

SURVEY FOR - CHARLES KARG


TAX MAP COPY

1/2" ϕ PERSONALIZED IRON PIPE SET
PT. LANDS IN SE⁴
SEC. 29 CITY OF UPPER SANDUSKY
T. 2 S. R. 14 E.
TWP: CRANE
COUNTY: WYANDOT
OHIO.
● REBAR
△ MONUMENT BOX


0 50 100
SCALE 1 INCH = 50 FEET
DEED REF VOL. 187, PG. 319

SURVEY REFERENCES:
VOL. 6 PG. 20 W. L. S. FG. 424

Assumed
NORTH

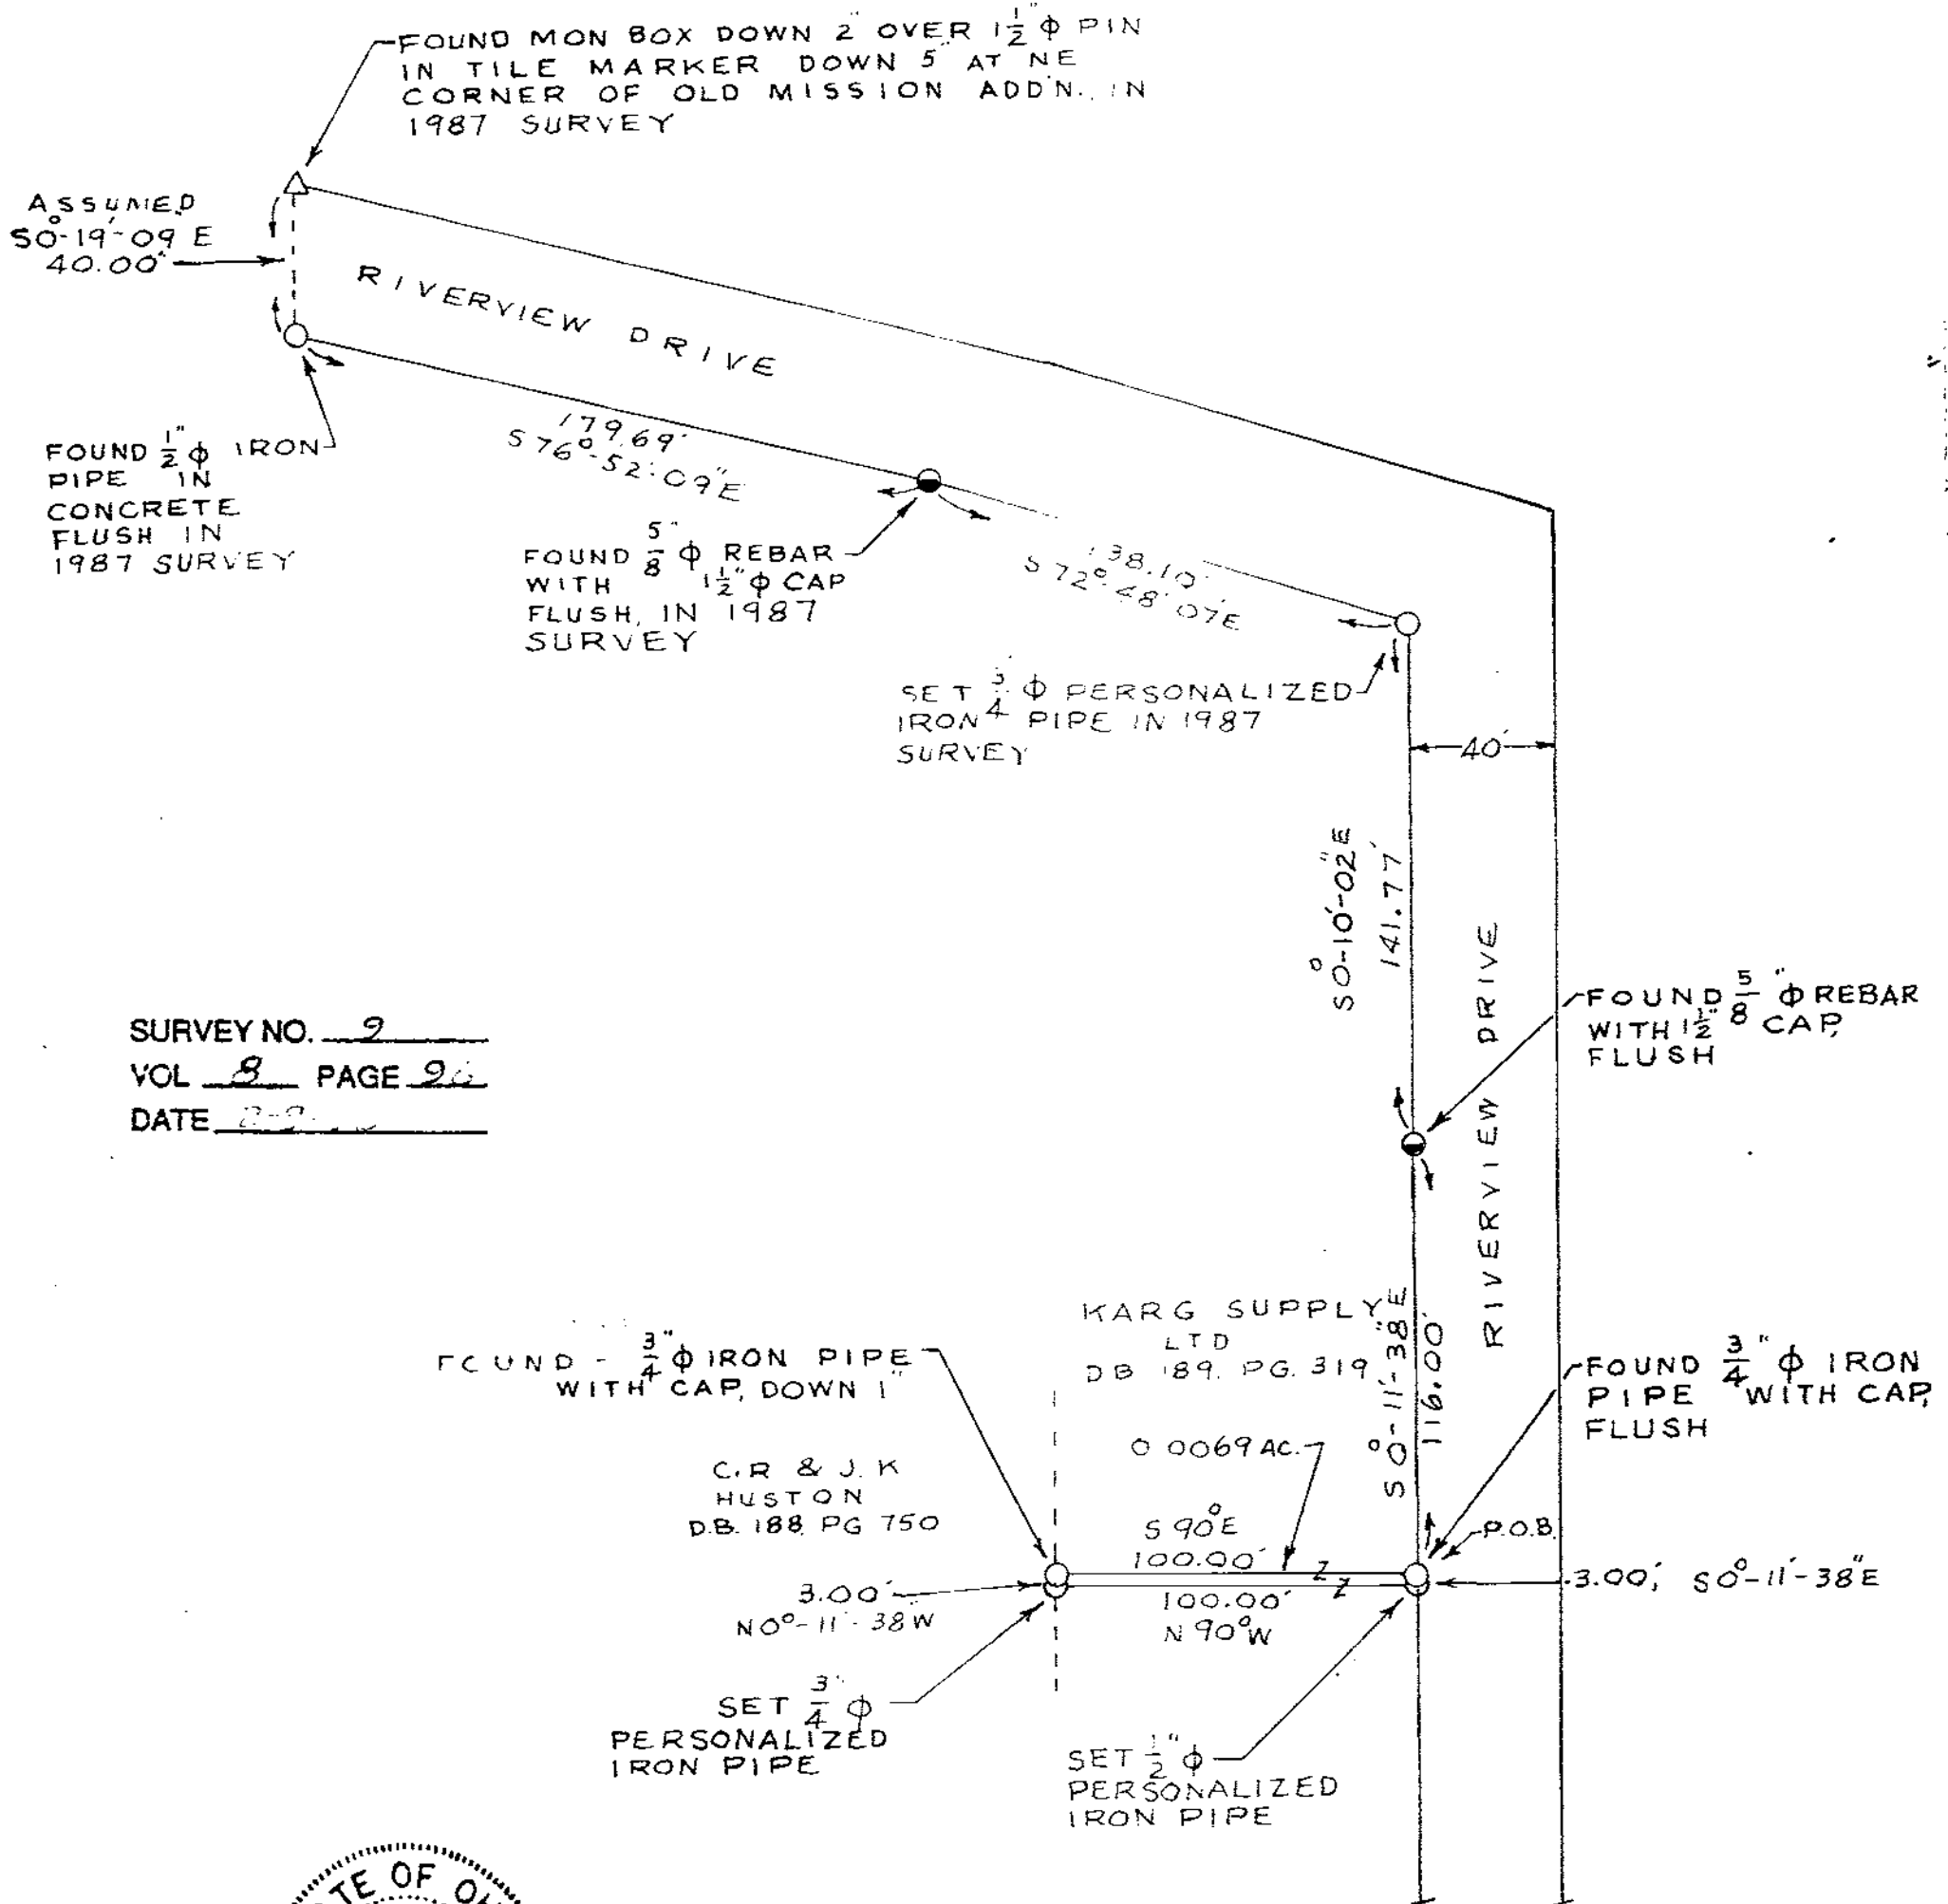

SURVEY NO. 2
VOL 8 PAGE 96
DATE 2-2-

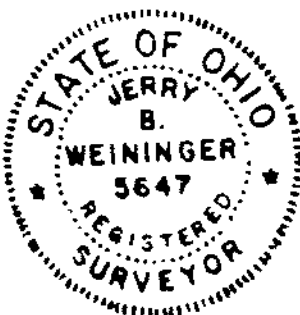

I HEREBY CERTIFY THIS
PLAT TO BE CORRECT AS
SURVEYED ON JAN. 26, 1993
AND BEING A WORTHY OF
PRESERVATION.
OHIO REGISTERED SURVEYOR
NO. 5647

BY Jerry B. Weininger
JERRY B. WEININGER

296