

SURVEY FOR -ROGER PASSETT

TAX MAP COPY

0 2 1/2 PERSONALIZE
PT. NW 4
SEC. 26
T. 2S R. 12E.
TWP.: RICHLAND
COUNTY: WYANDOT
OHIO.


SURV. REF:
VOL. 6, PG. 449

- SET $\frac{1}{2}$ " ϕ HEAD PK NAIL

0 100 200
SCALE 1 INCH = 100 FEET
DEED REF: VOL. 192, PG. 469

DEED REF.: VOL. 192, PG. 469

Assumed
NORTH

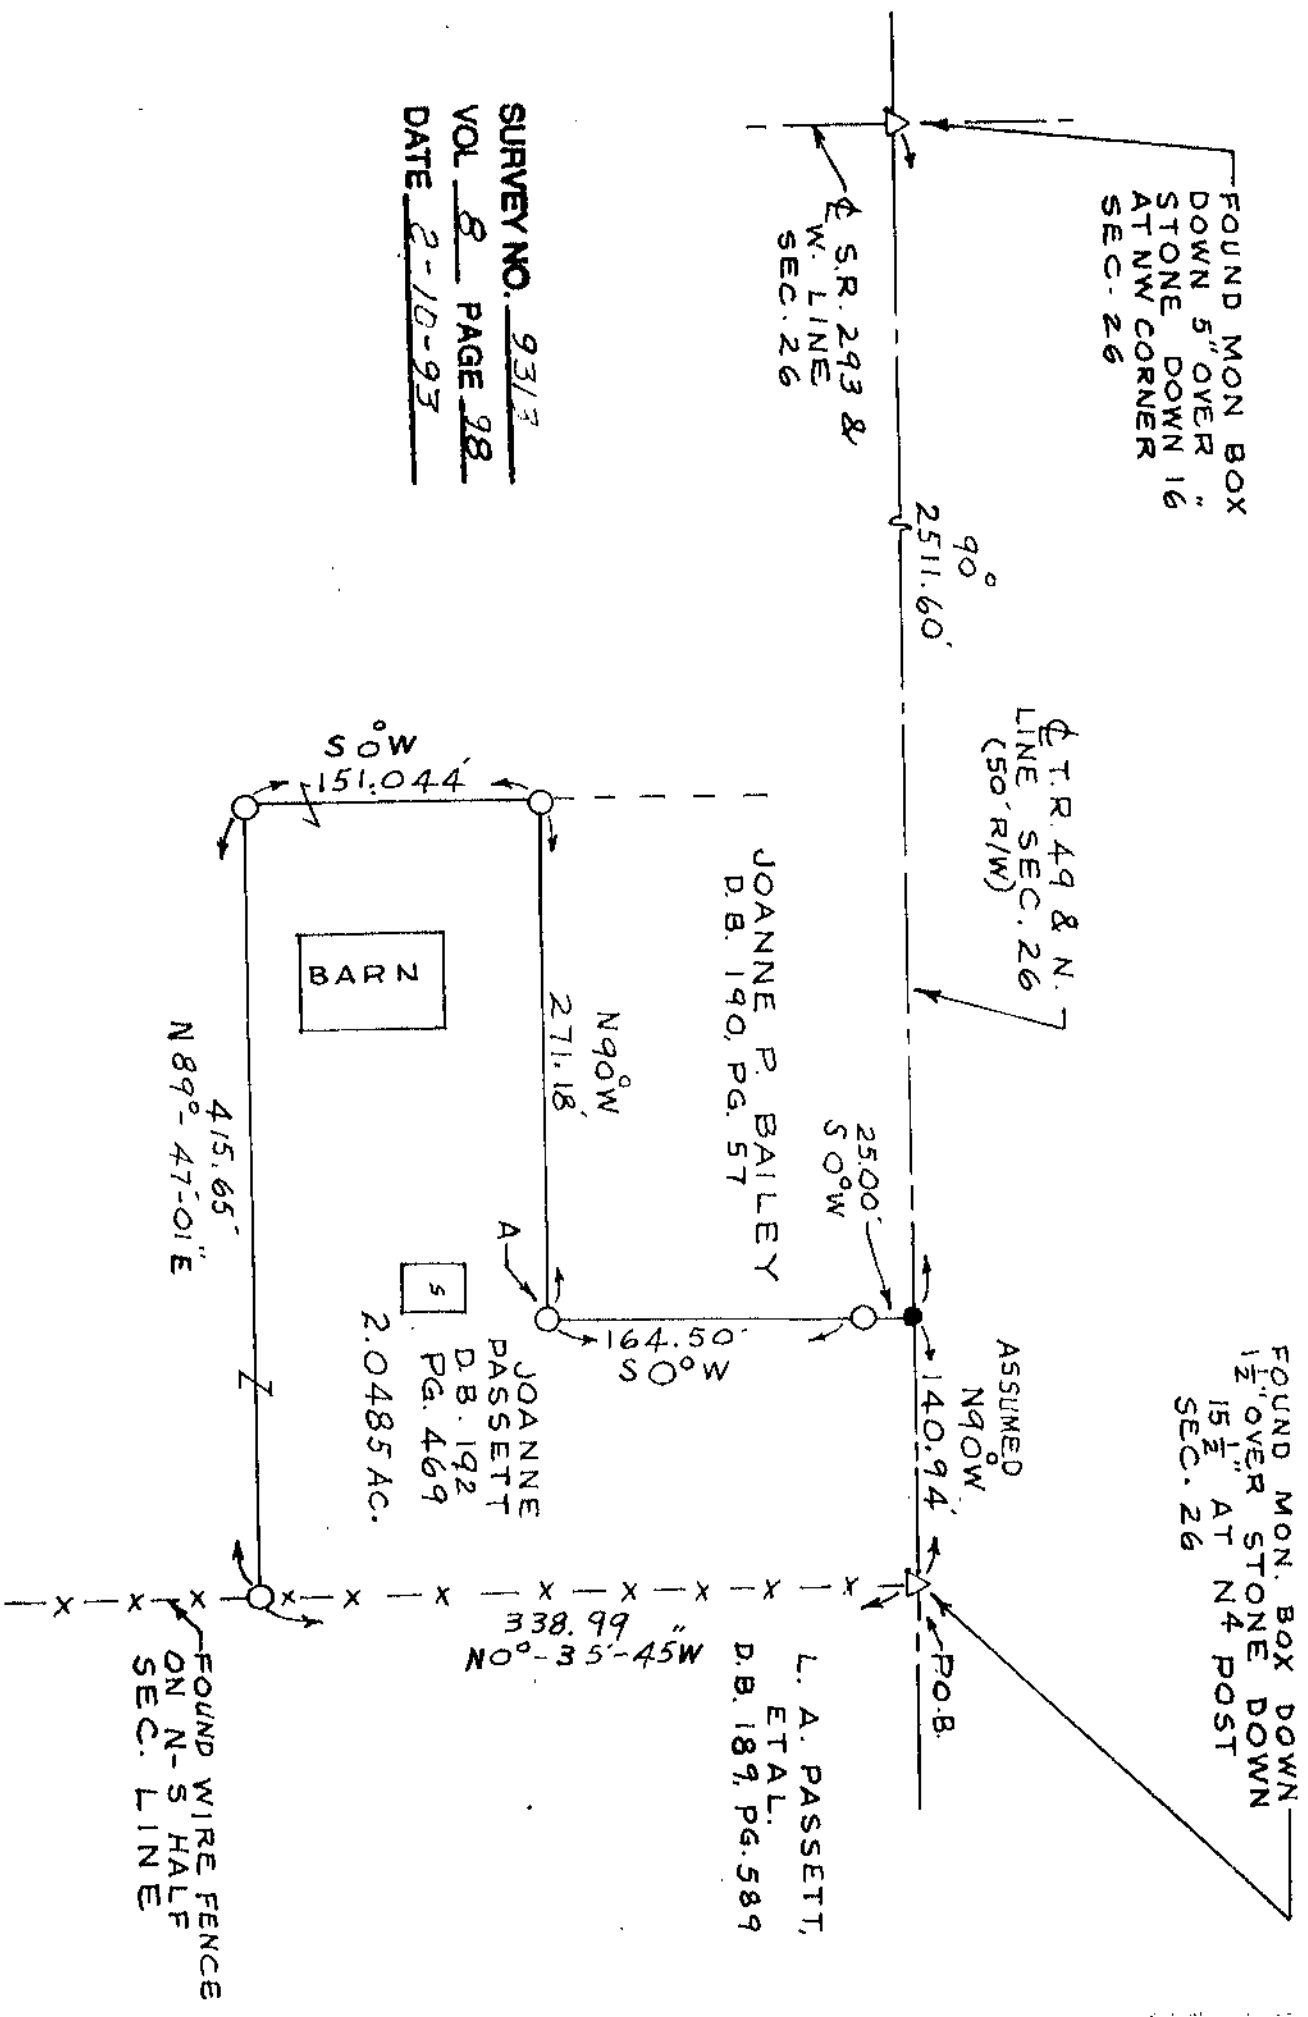

SURVEY NO. 9317
VOL. 8 PAGE 98
DATE 2-10-93

NO WATER WELLS &
NO SEPTIC TANKS
ON THIS PARCEL

AT "A" FOUND $3\frac{1}{4}$ "
IRON PIPE
WITH CAP
DOWN $\frac{1}{4}$ "

I HEREBY CERTIFY THIS
PLAT TO BE CORRECT AS
SURVEYED ON FEB. 2, 1993
AND DEEM IT WORTHY OF
PRESERVATION.
OHIO REGISTERED SURVEYOR
NO. 5647

BY Jerry B. Weininger
JERRY B. WEININGER

