


TAX MAP COPY

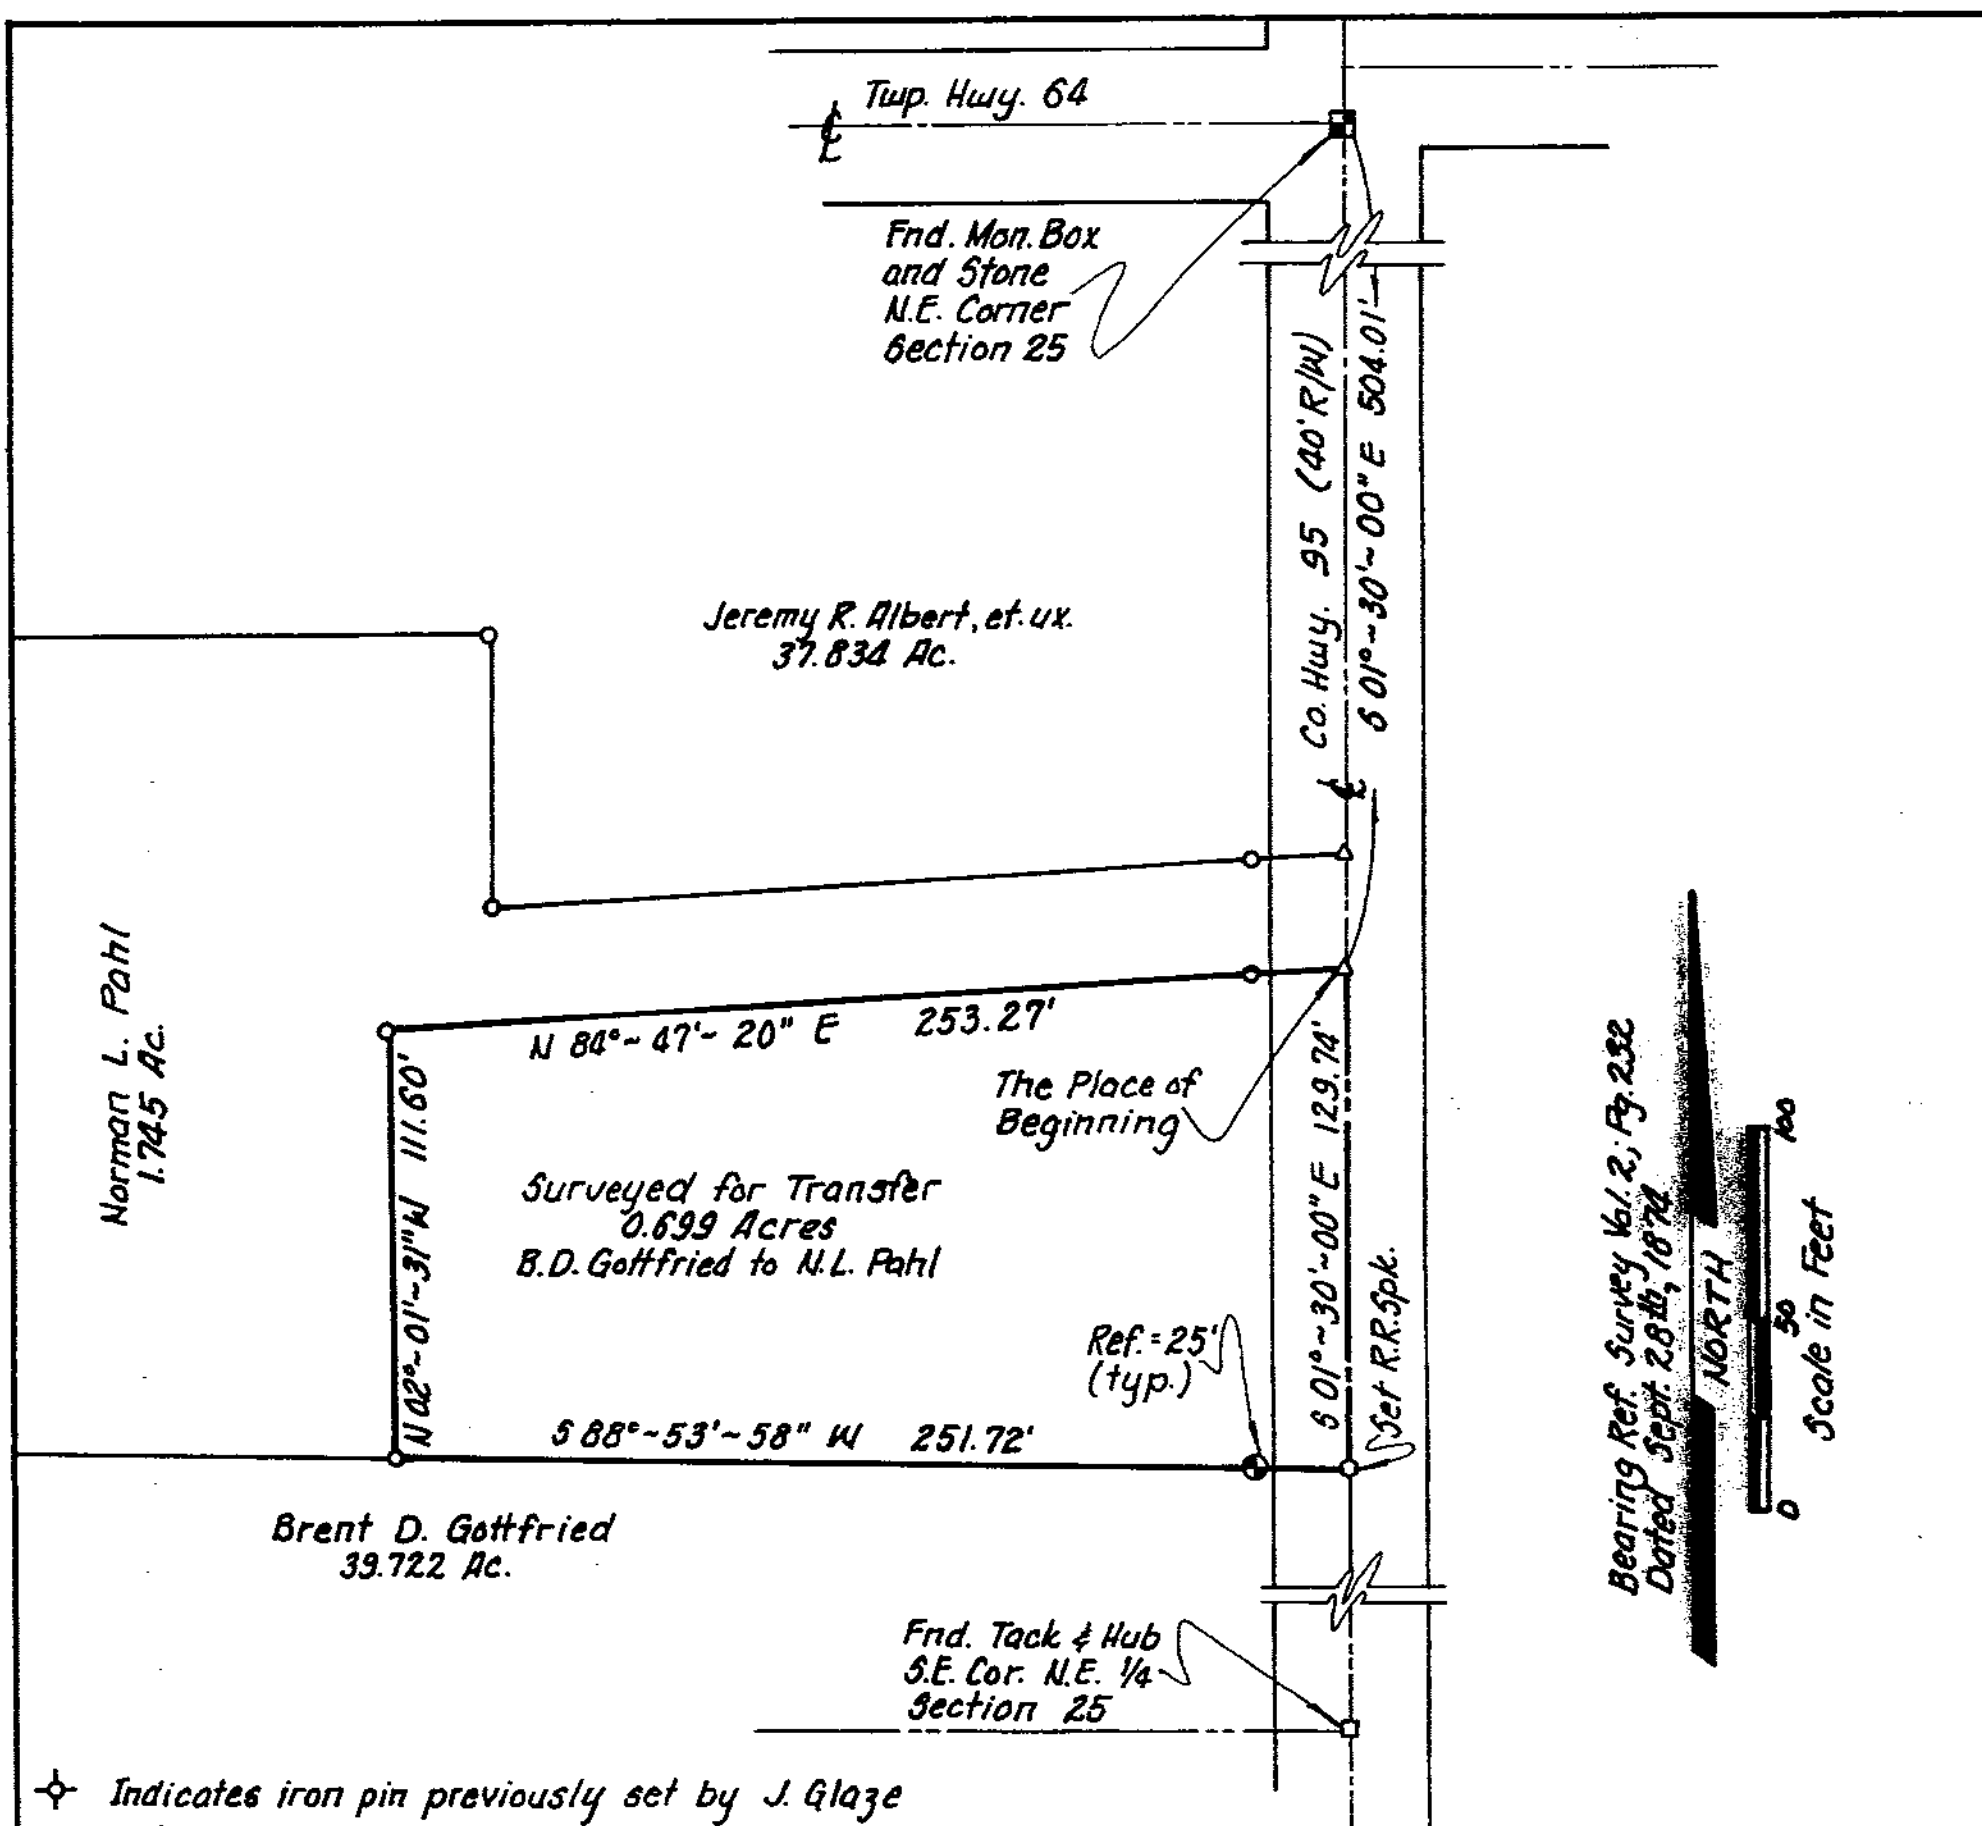

- ✦ Indicates iron pin previously set by J. Glaze
- ✦ Indicates R.R. Spk. previously set by J. Glaze
- ✦ Indicates 5/8" dia. epoxy coated rebar set with a yellow plastic cap bearing the inscription "Jacques Glaze S-6817."

SURVEY NO. 9315
VOL. 8 PAGE 99
DATE 2-17-93

Reference was made to the following material:
Wyandot Co. Tax Map Office:
Tax Map & Aerial Sec. 25, Stone Bk. Pg. 165, Survey Vol. 1; Pg. 143, Vol. 2; Pgs. 9; 232; & 119, Vol. 3; Pg. 248, Vol. 7; Pg. 195, Vol. 8; Pgs. 15; 10; & 198.

Wyandot Co. Recorder's Office: Deed Vol. 176; Pg. 988, Vol. 196; Pg. 530, Vol. 197; Pg. 985, Vol. 198; Pgs. 62 & 375.

This survey was prepared for and at the request of:
NORMAN L. PAHL

I, the undersigned, hereby state that the foregoing plat was prepared from an actual field survey and to the best of my knowledge is true and correct.

Jacques M. Glaze

Jacques M. Glaze
Registered Surveyor #6817
2068 Owens Road West
Prospect, Ohio 43342
(614) 382-2371



PLAT OF SURVEY

Pt. N.E. 1/4 Section 25, T-3-S, R-12-E
Township of Jackson
County of Wyandot
State of Ohio

Date: Jan. 19th, 1993 | Scale: 1" = 50' | Drawn: J. Glaze