

SURVEY for

DONALD D. HILL
239 GLENN AVE. CAREY, OH.

STATE OF OHIO, COUNTY OF WYANDOT,
TOWNSHIP OF CRAWFORD, PT. E 1/2, S. E. 1/4, SEC. 17,
T. 1 S. 3 R. 13 E., IN THE VILLAGE OF CAREY,
PT. OF OL. 5 BUELL'S ADDN.



ASSUMED




SCALE: 1" = 40 FEET

LEGEND

SET	FOUND	DESCRIPTION
⊙	⊙	MONUMENT
⊕	⊕	RAILROAD SPIKE
⊗	⊗	NAIL
●	●	IRON PIPE
⊙	⊙	IRON PIPE WITH PERSONALIZED CAP
+	+	DRILL HOLE
⊙	⊙	IRON ROD WITH PERSONALIZED CAP
●	●	IRON ROD
■	■	FENCE POST
▲	▲	STONE
▣	▣	MONUMENT BOX

REFERENCES

D.B. 2 P. 368 BUELL'S ADDN.
P.B. 3 P. 85 MITCHELL'S ADDN.
SURVEY RECORD V. 6 P. 385
NO. 3398
D.B. 93 P. 237
D.B. 140 P. 196

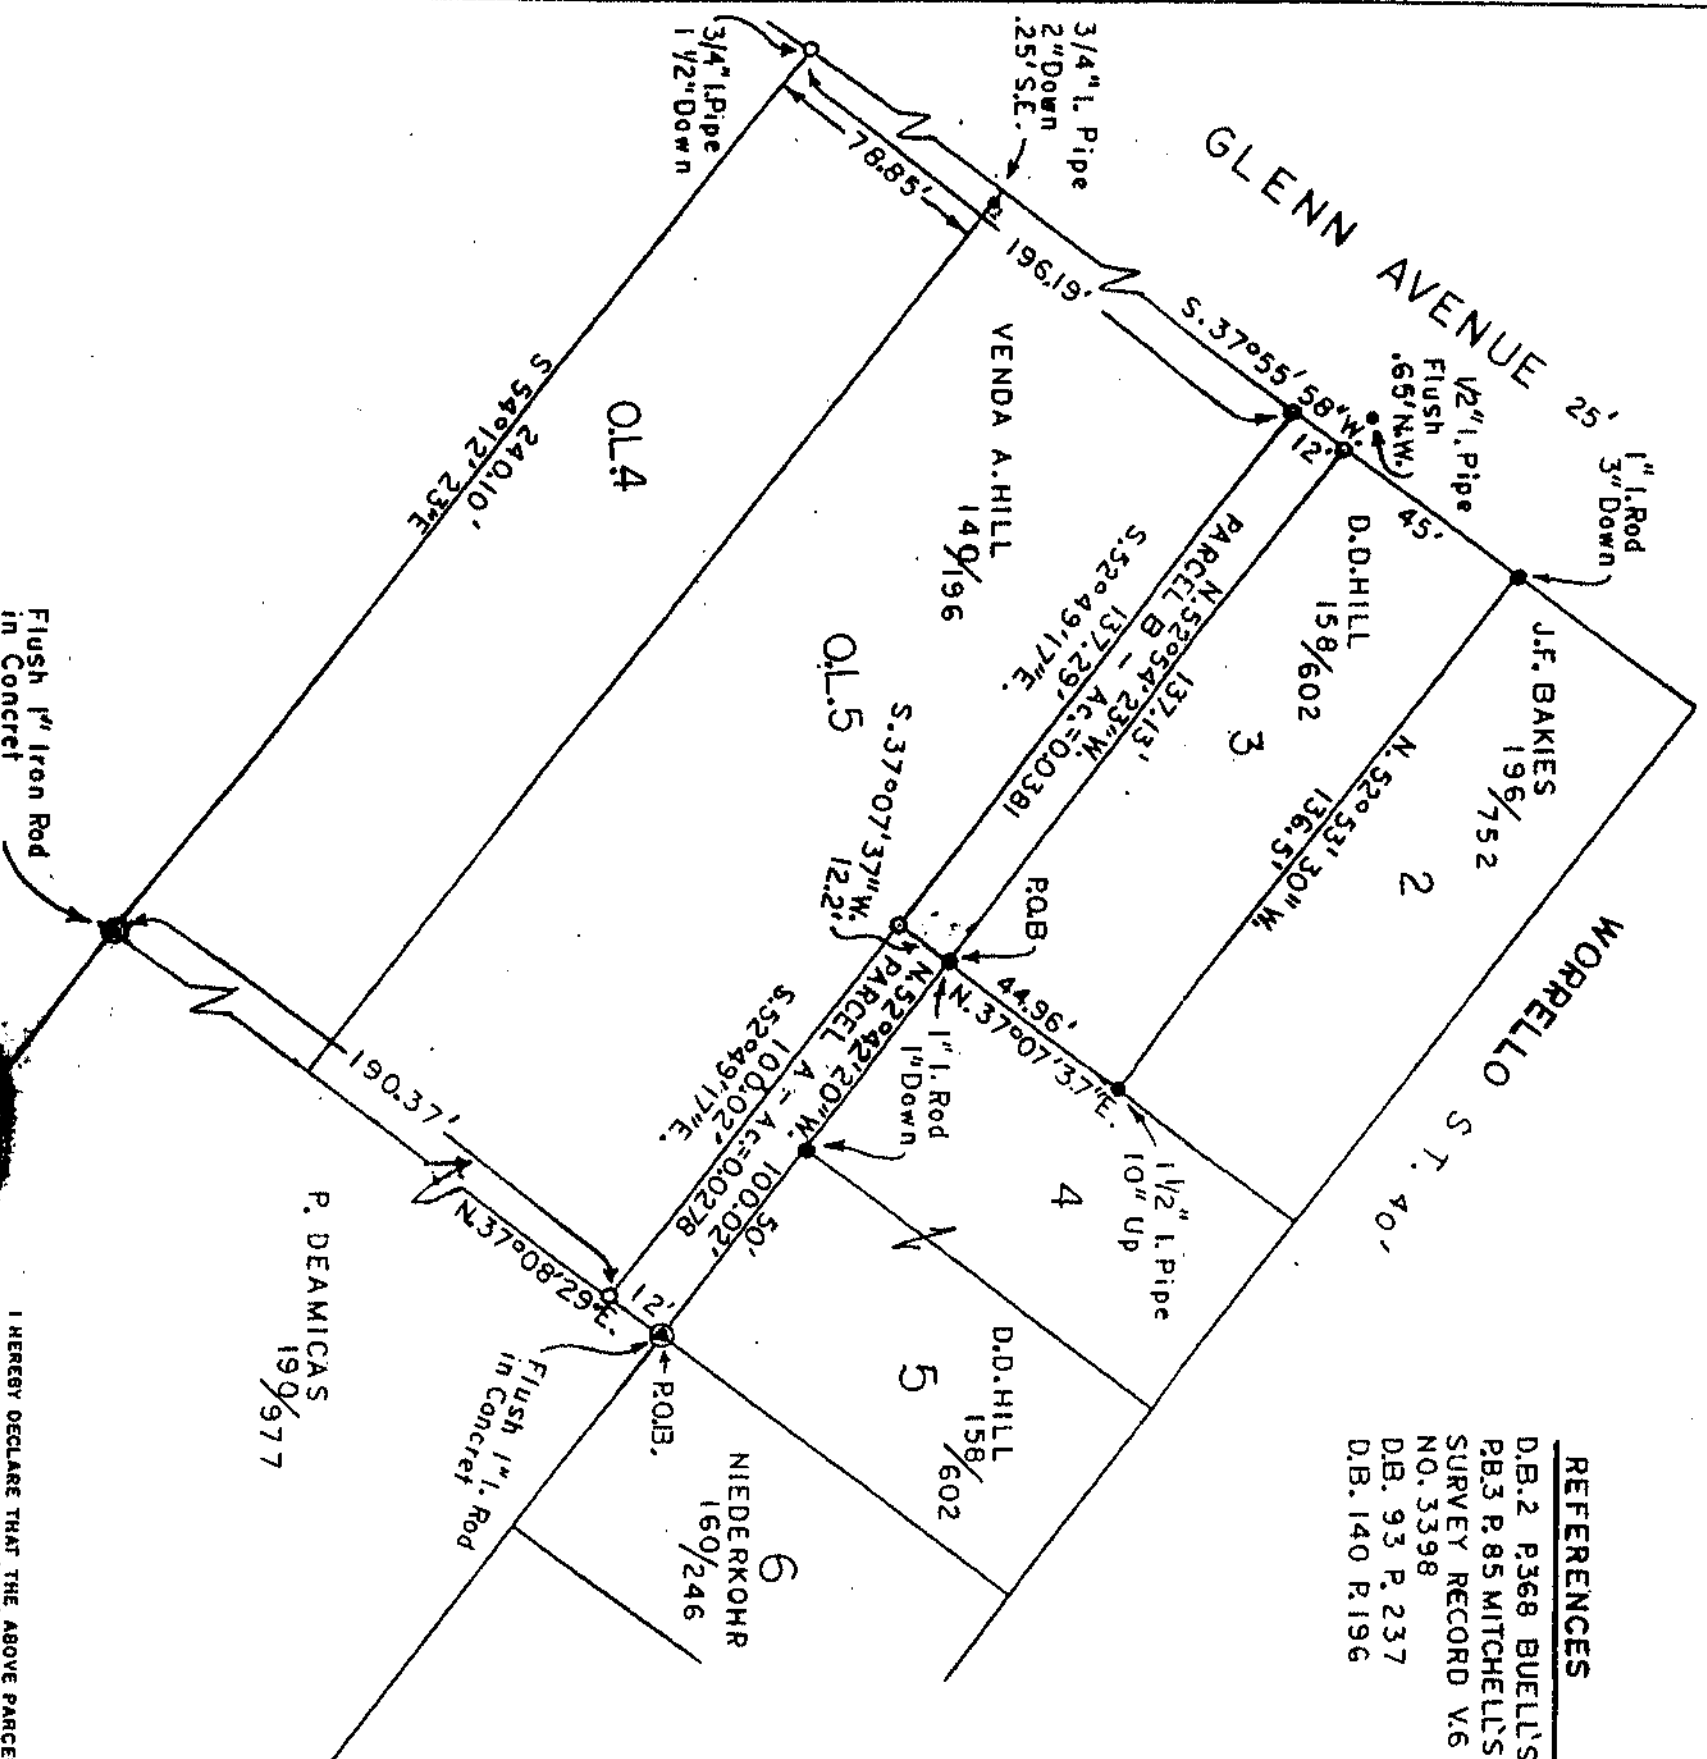

Flush 1" Iron Rod
in Concret

P. DEAMICAS
19/977

SURVEY NO. 9337
VOL. 8 PAGE 104
DATE 3-4-93



I HEREBY DECLARE THAT THE ABOVE PARCEL WAS
SURVEYED DURING FEB 15 1993.
PROPERTY LINES SHOWN ARE LOCATED FROM DEEDS
ON RECORD AND ARE DEED LINES. BEARINGS ARE
ASSUMED FOR ANGULAR MEASUREMENT ONLY. ALL
INFORMATION SHOWN IS TRUE AND CORRECT TO
THE BEST OF MY KNOWLEDGE AND BELIEF.

Michael Cary Estep 2/23/93
MICHAEL CARY ESTEP P.S. # 7453 DATE

1043