

SURVEY FOR - JOHN BODEN

1" 0 2 PERSONALIZED IRON PIPE SET
PT. LOTS 8 & 9
IRA BRISTOLL'S 2ND ADDITION
PLAT BOOK VOL. 1, PG. 91
TOWN OF WHARTON
COUNTY: WYANDOT
OHIO

● 1" ϕ HEAD NAIL


Δ STONE & MON BOX

0 10 20
SCALE 1 INCH = 10 FEET


SCALE: 1 INCH = 10 FEET

DEED REF.: VOL. 46, PG. 409 &
PG. 546

ASSUMPTION NORTH

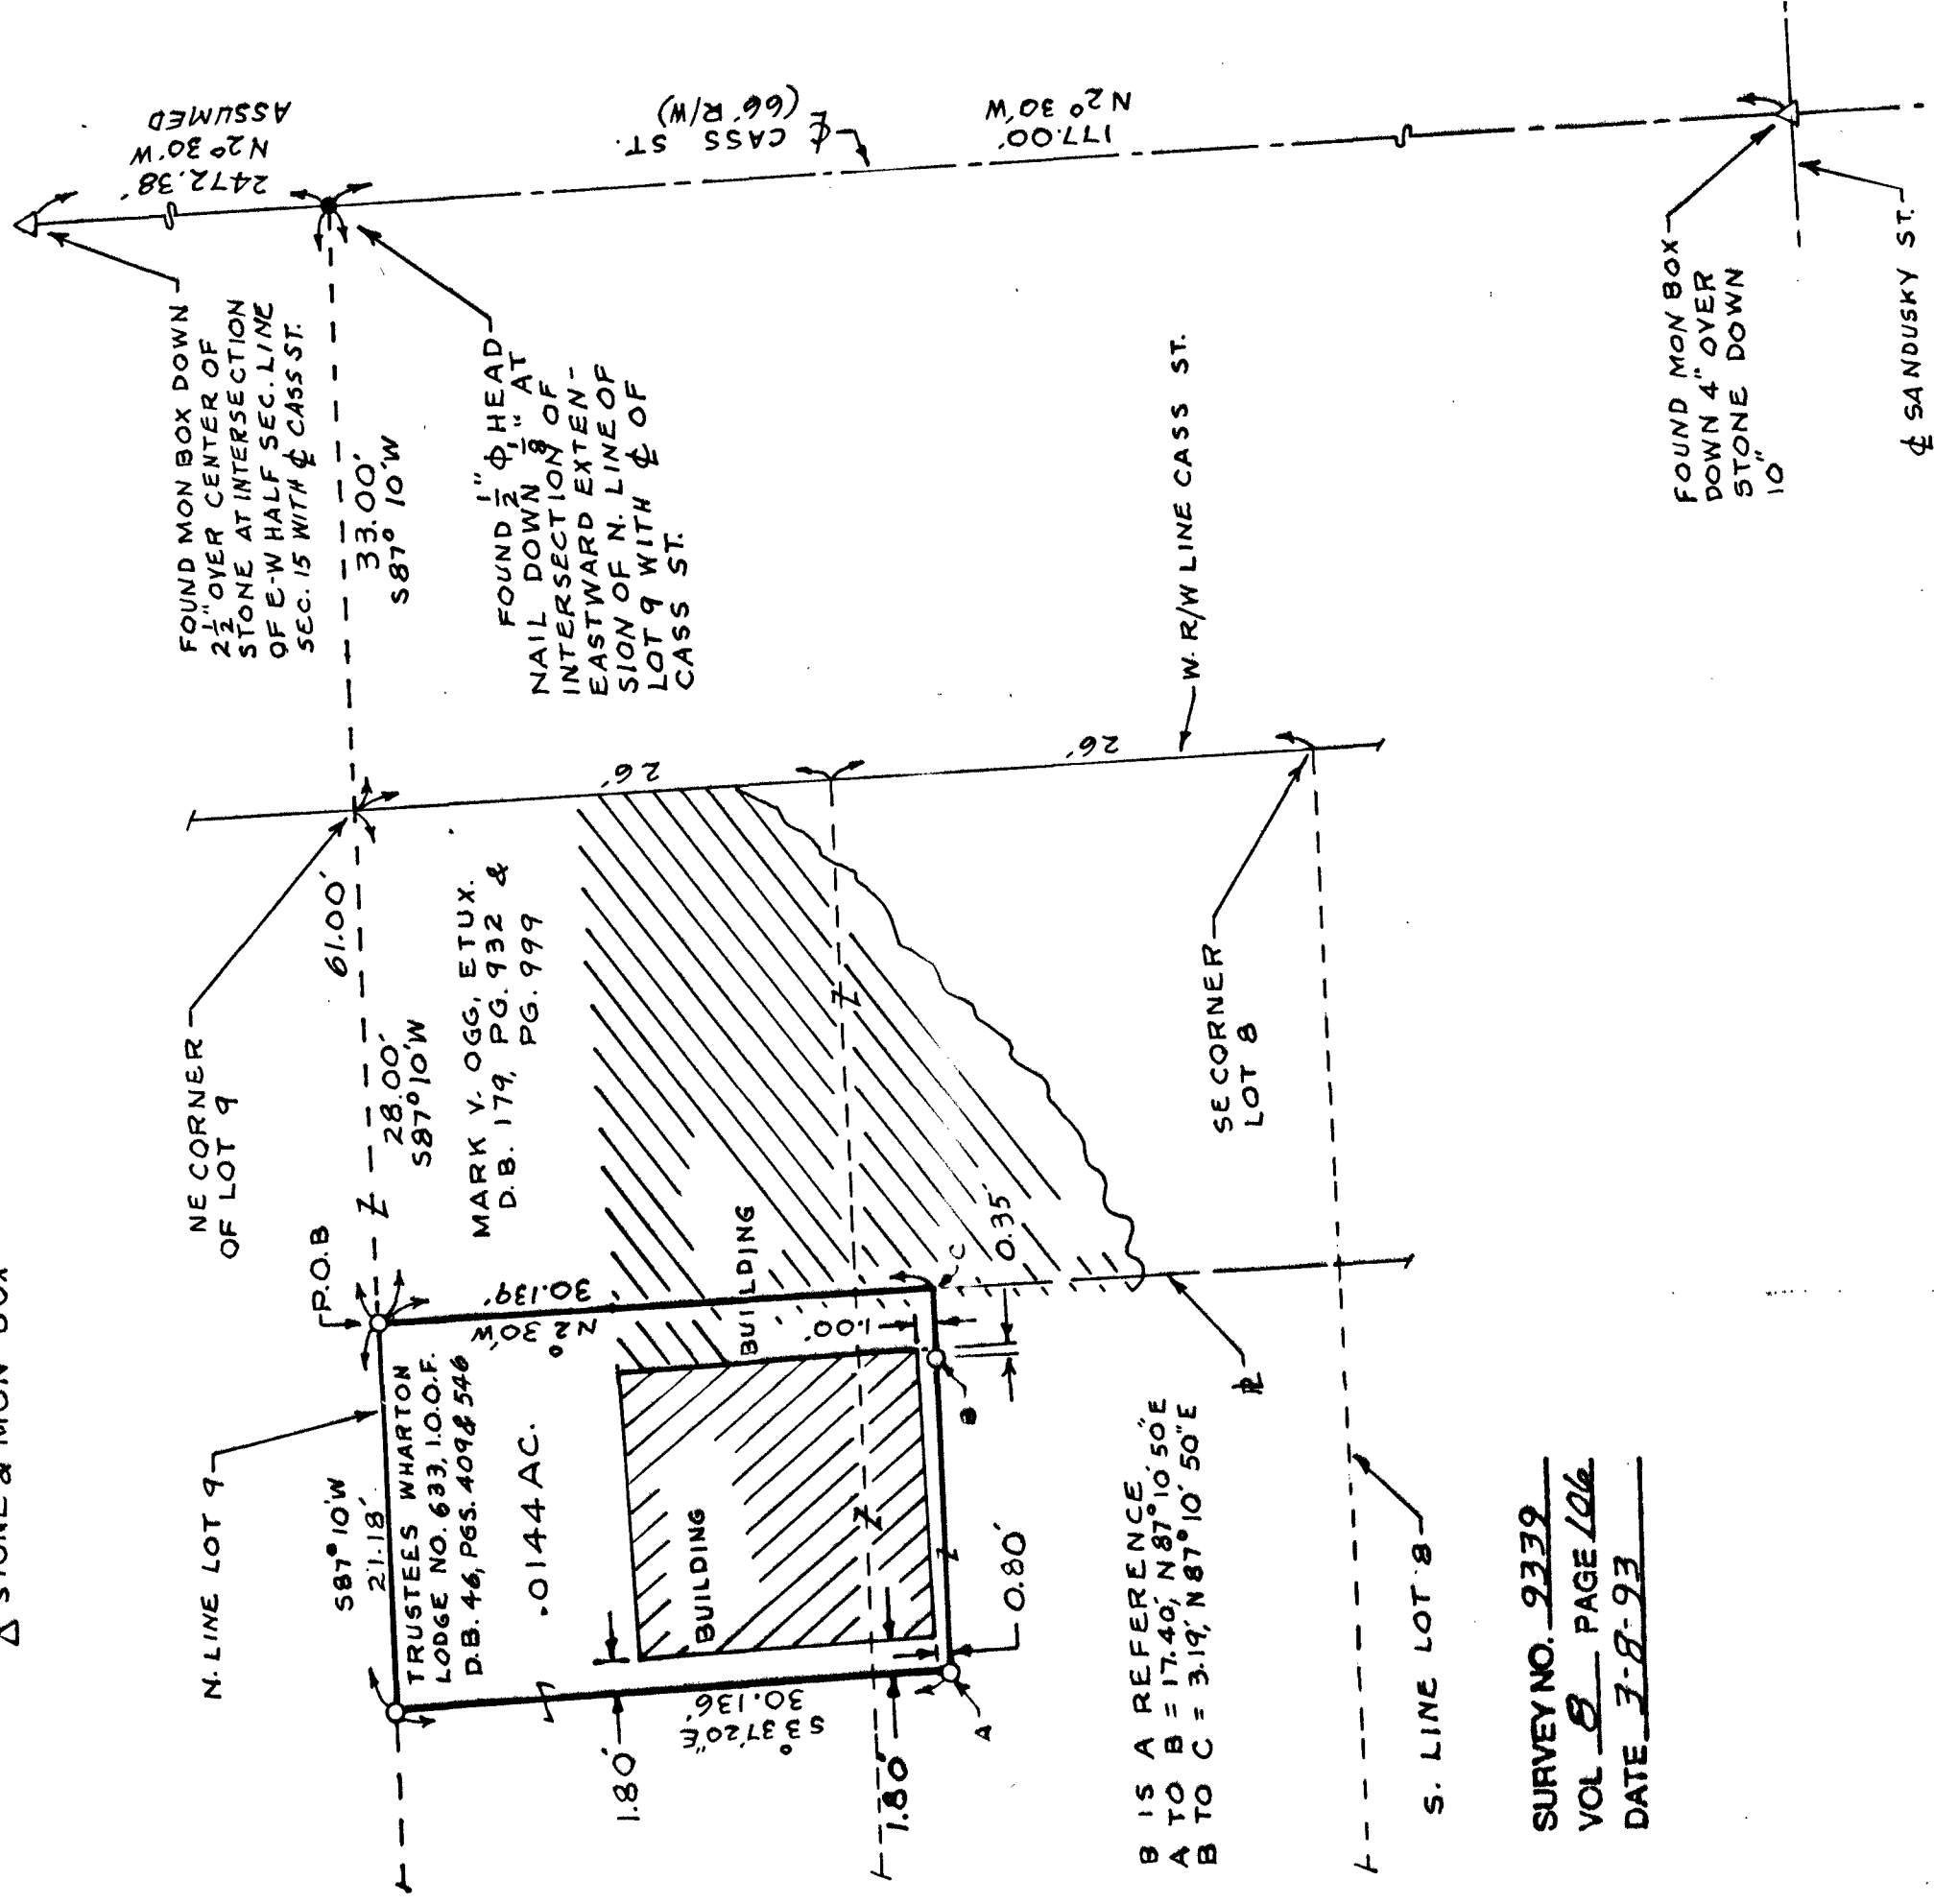

SURVEY NO. 2339
VOL 8 PAGE 106
DATE 7-8-93

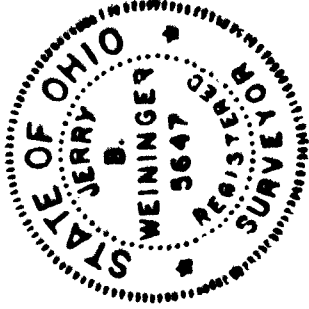

I HEREBY CERTIFY THIS
PLAT TO BE CORRECT AS
SURVEYED ON FEB 5, 1992
AND DEEM IT WORTHY OF
PRESERVATION.
OHIO REGISTERED SURVEYOR
NO. 5647

BY Jerry B. Weinger
JERRY B. WEINGER