


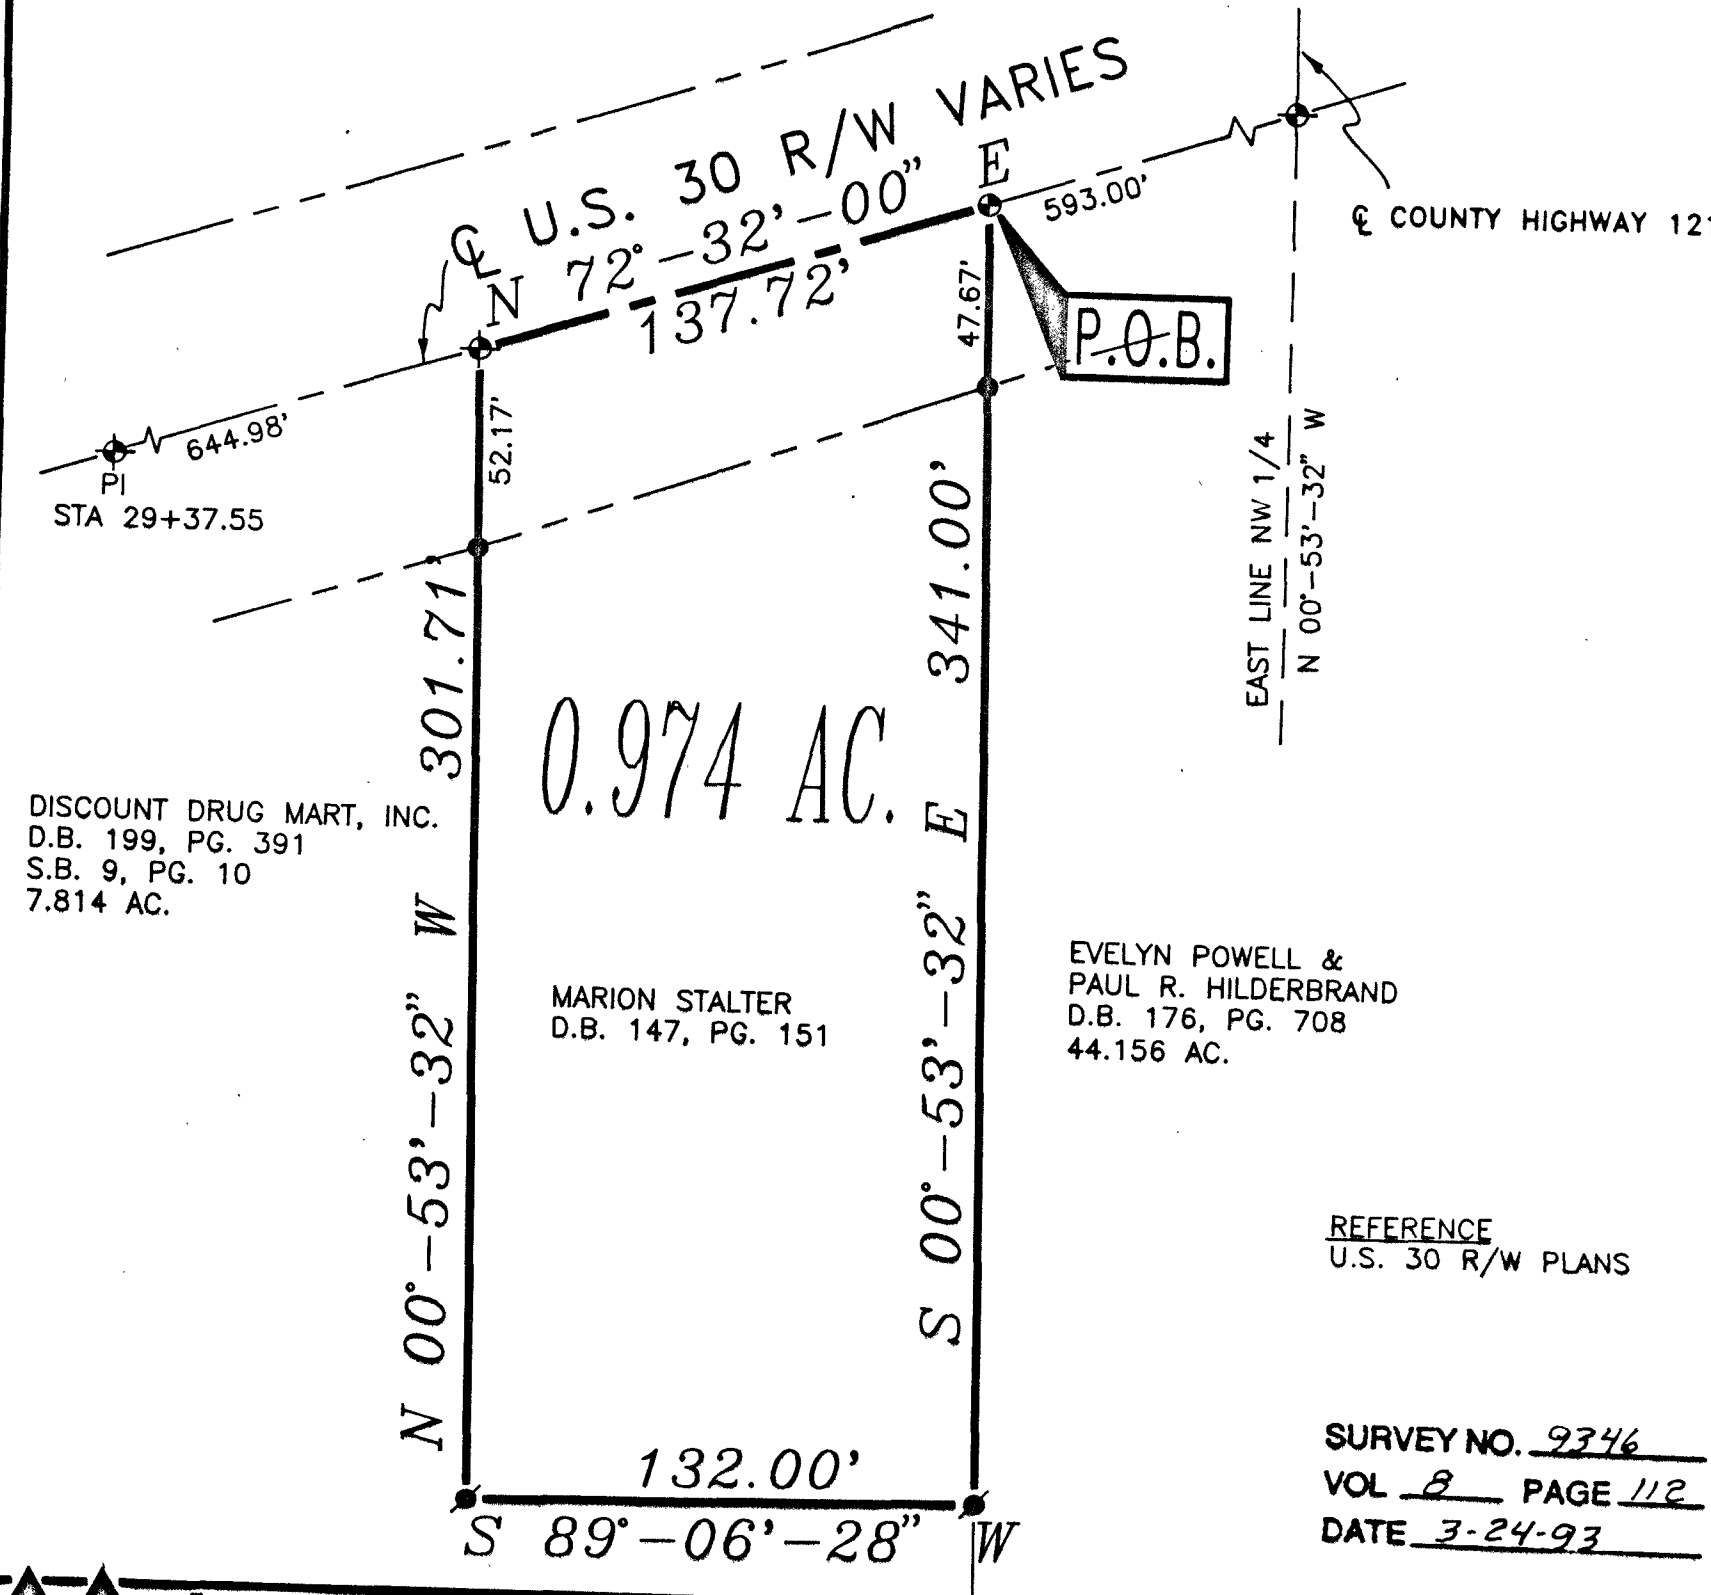

DESCRIPTION
LOCATED IN THE CITY OF UPPER SANDUSKY AND BEING PART OF THE NORTHWESTQUARTER OF SECTION 33, TOWNSHIP 2 SOUTH, RANGE 14 EAST, WYANDOT COUNTY, OHIO.



- LEGEND**
- ⊕ RAILROAD SPIKE SET
 - ⊙ RAILROAD SPIKE FOUND
 - 5/8" IRON PIN FOUND W/CAP MARKED "MAKEEVER & ASSOC."
 - 5/8" IRON PIN SET


- NOTES**
1. BEARINGS SHOWN HEREON ARE TO AN ASSUMED AZIMUTH AND ARE USED TO DENOTE ANGLES ONLY.
 2. ALL 5/8" IRON PINS SET ARE 30" LONG REINFORCING RODS WITH YELLOW PLASTIC CAPS STAMPED "MAKEEVER AND ASSOC." UNLESS OTHERWISE NOTED.

SURVEYOR'S STATEMENT
THE UNDERSIGNED HEREBY STATES TO MARION STALTER THAT THE DRAWING HEREIN IS REPRESENTATIVE OF AN ACTUAL SURVEY PERFORMED BY MYSELF OR UNDER MY SUPERVISION AND THAT ALL INFORMATION IS TRUE AND CORRECT TO THE BEST OF MY KNOWLEDGE AND BELIEF.

REFERENCE
U.S. 30 R/W PLANS

SURVEY NO. 9346
VOL 8 **PAGE** 112
DATE 3-24-93

Robert L. Makeever
ROBERT LYN MAKEEVER, P.E., P.S.
PROFESSIONAL SURVEYOR NO. 6828
DATE: 3-25-93 REV: 04-06-93

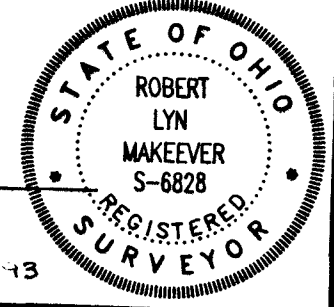

Makeever & Associates ENGINEERS * SURVEYORS
(419) 562-7757
P.O. BOX 325, 207 B S. SANDUSKY AVE. BUCYRUS, OHIO 44820

ASSISTANTS:
RAYMOND FOOS
ROY RISTER
DRAWN BY: LGS
FILE NO: 93-109

PLAT OF SURVEY FOR:
MARION STALTER