



0 200 400
SCALE 1 INCH = 200 FEET
DEED REF. VOL. 197, PG. 607 &
612

SURV REF
VOL. 6 PG. 245

Assumed NORTH

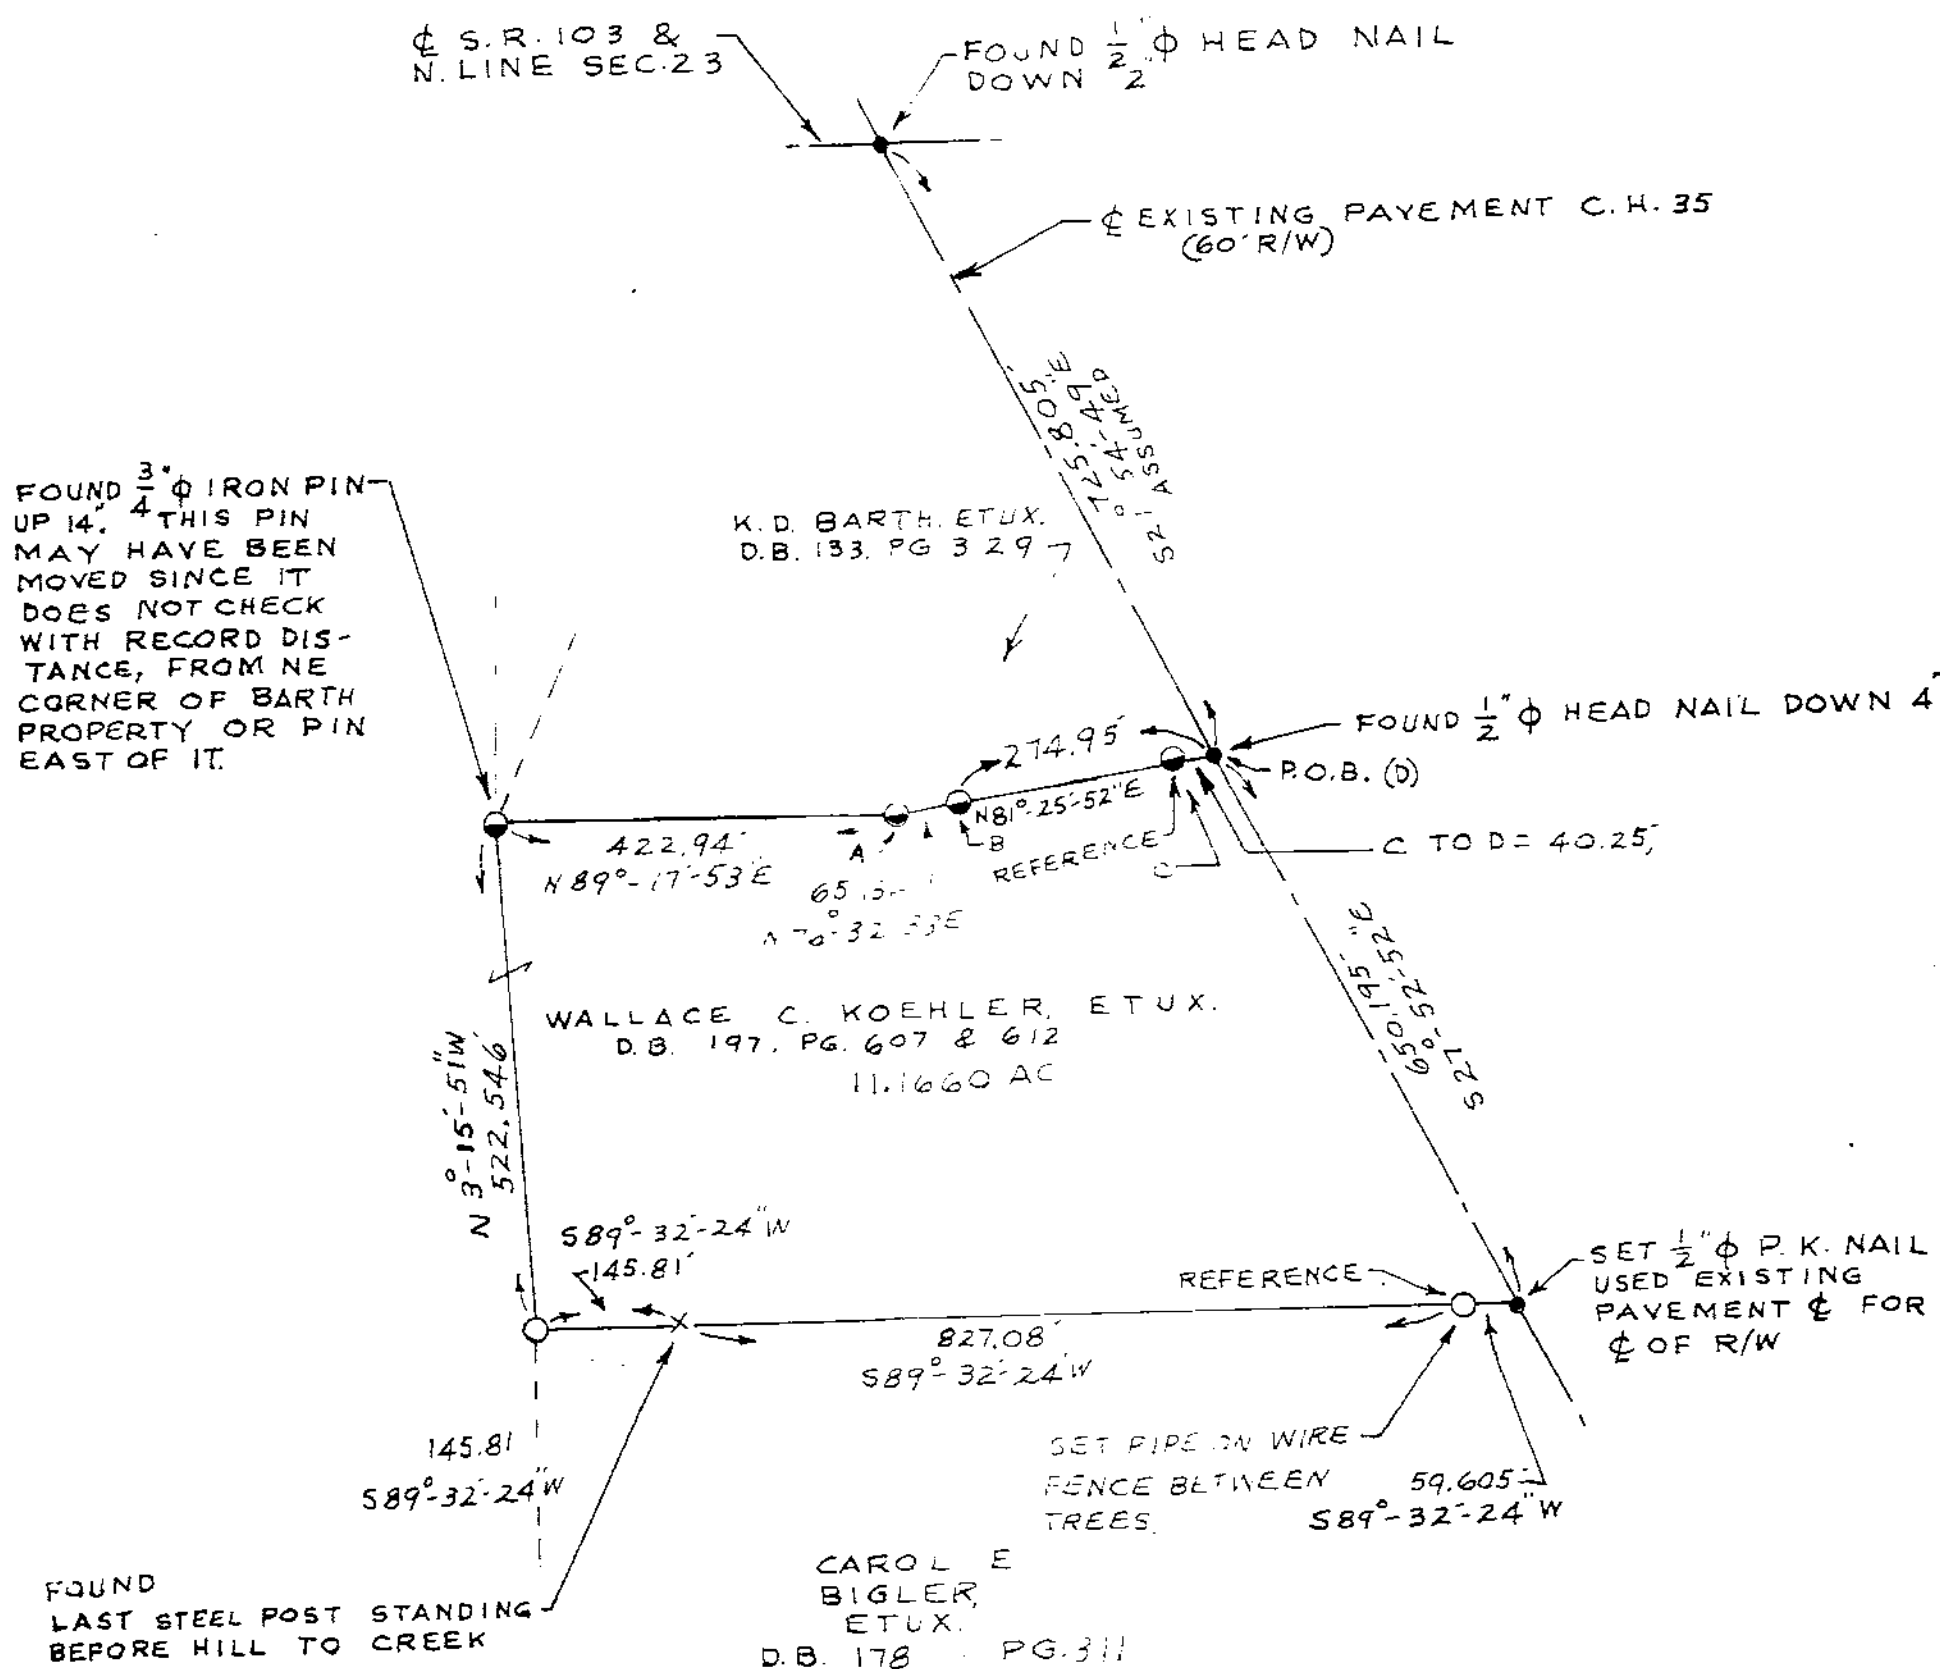

AT "A" FOUND $\frac{3}{4}$ " ϕ IRON PIN FLUSH.
AT "B" FOUND $\frac{3}{4}$ " ϕ IRON PIN UP 7"
AT "C" FOUND $\frac{3}{4}$ " ϕ IRON PIN UP 6" &
LEANING. IT IS 0-32' N. OF R

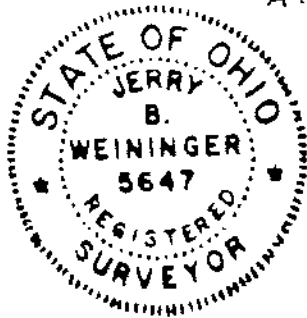

SURVEY NO. 9358
VOL. 8 PAGE 115
DATE 5-17-93

I HEREBY CERTIFY THIS
 PLAT TO BE CORRECT AS
 SURVEYED ON MARCH 26, 1993
 AND DEEM IT WORTHY OF
 PRESERVATION.
 OHIO REGISTERED SURVEYOR
 NO. 5647

BY Jerry B. Weininger
JERRY B WEININGER

TAX MAP COPY

TYMOCHTEE
23-01-14
VOL 8
Pg. 115