


TEMP COPY

SRVEY FOR - GERALDINE ORIAN, ETAL.

- 2 PERSONALIZED IRON PIPE SET
PT. NW⁴
SEC. 18
T. 2 S., R. 14 E.
TWP. CRANE
COUNTY: WYANDOT
OHIO.
- SET $\frac{1}{2}$ " ϕ HEAD P.K. NAIL
- △ FOUND CAST IRON BOX OVER STONE
- RAILROAD SPIKE FOUND

SCALE 1 INCH = 40 FEET
DEED REF: VOL. 198, PG. 787
VOL. 199, PG. 510

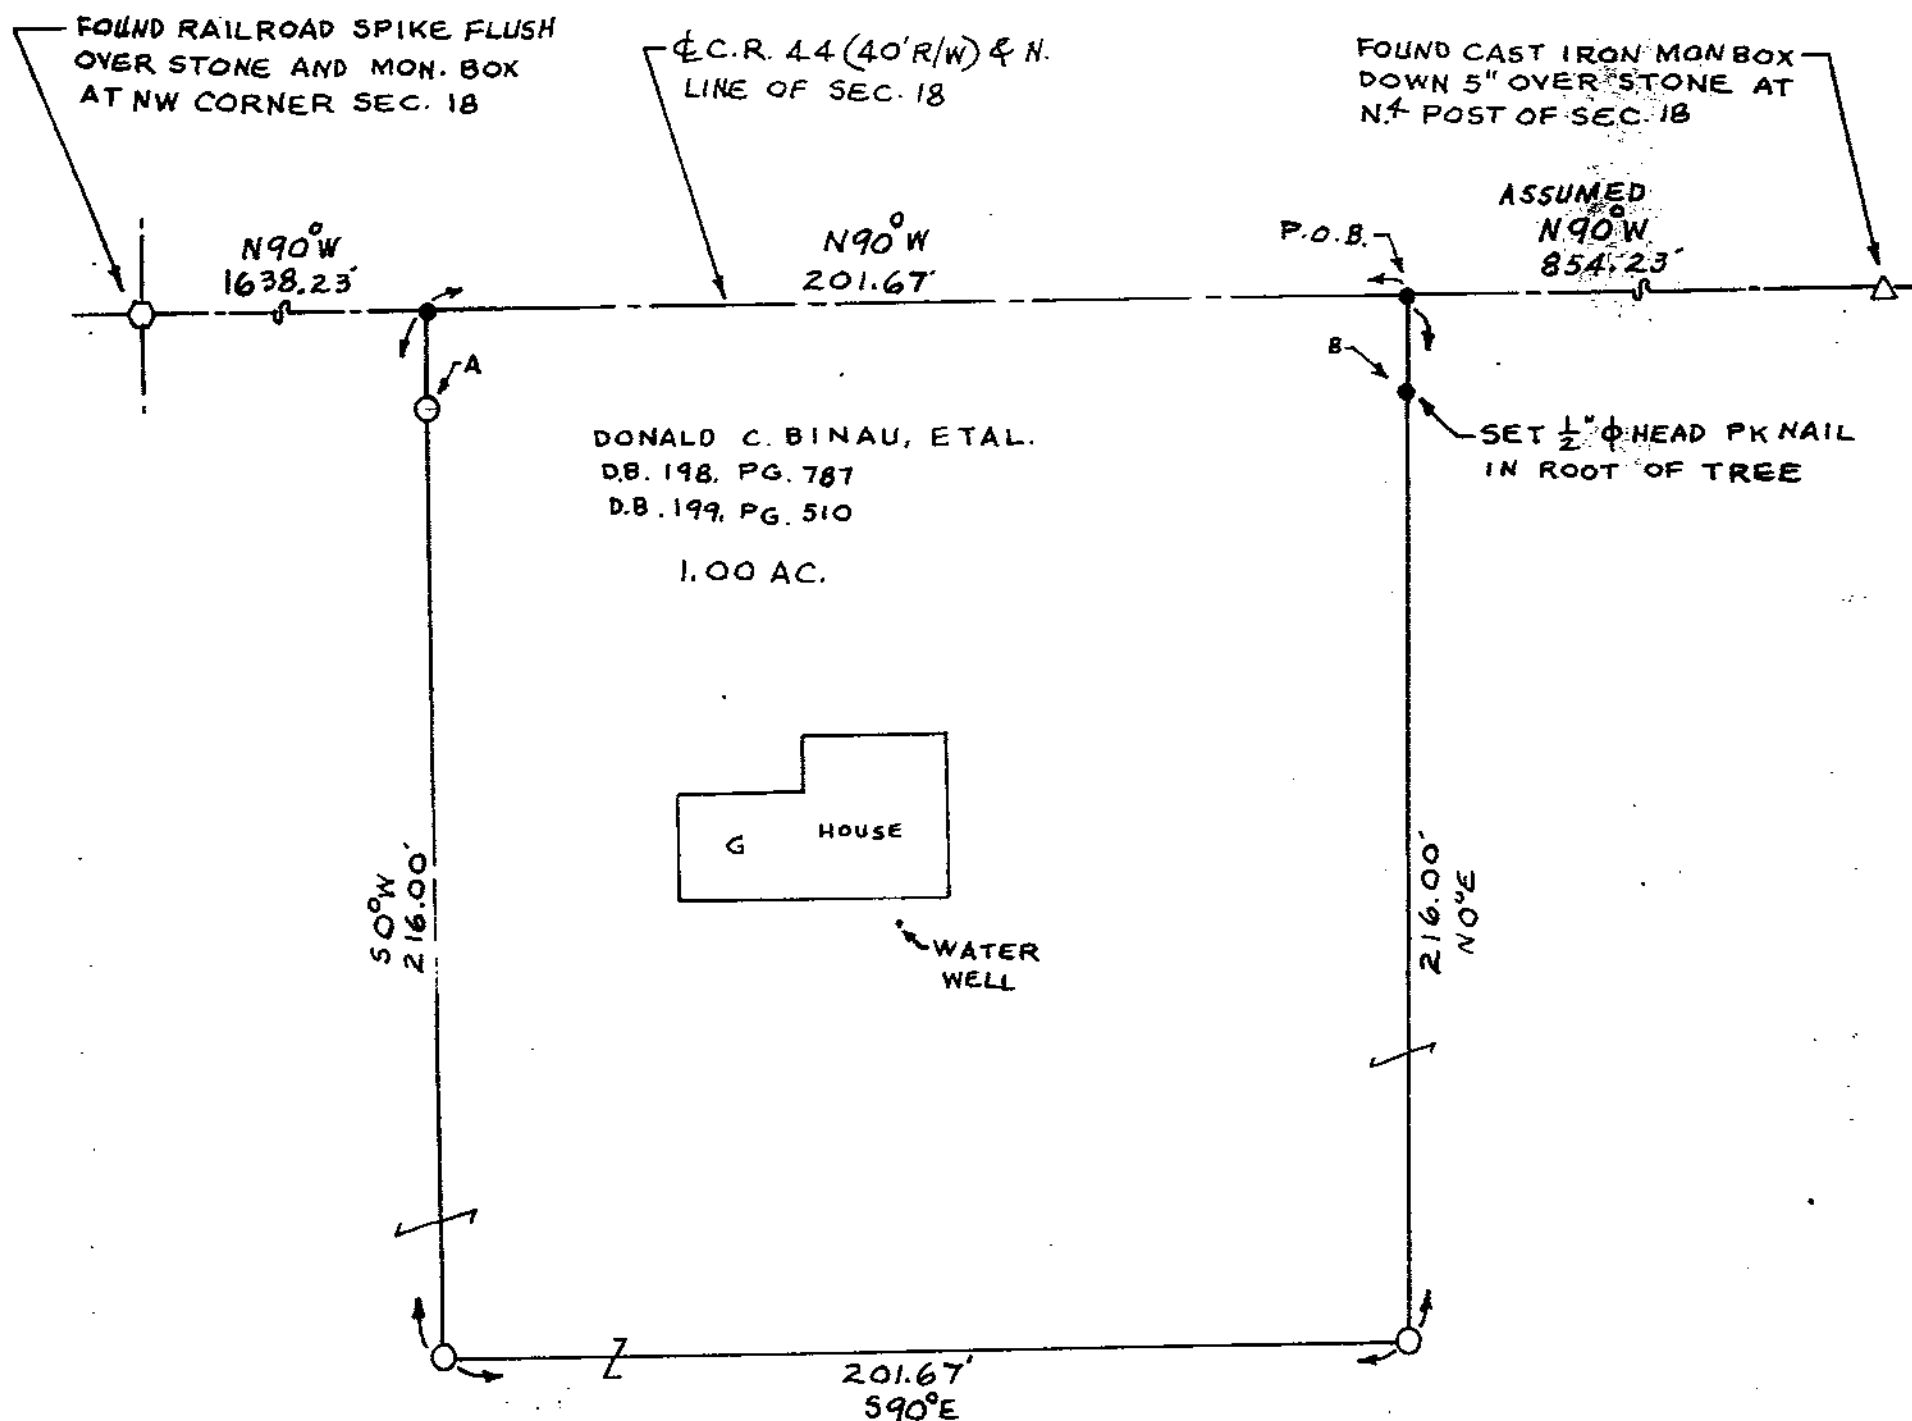

"A" AND "B" ARE SET ON S. R/W
LINE OF C.R. 44 AND ARE NOT
REFERENCES TO CORNERS
WHICH ARE MONUMENTED.

CLIENT SAID THAT THERE
WAS NO SEPTIC TANK ON
PARCEL

SURVEY NO. 9362
VOL. 8 PAGE 116
DATE 5-25-93

I HEREBY CERTIFY THIS
PLAT TO BE CORRECT AS
SURVEYED ON MAY 3, 1993
AND DEEM IT WORTHY OF
PRESERVATION.
OHIO REGISTERED SURVEYOR
NO. 5647

BY Jerry B. Weininger
JERRY B. WEININGER