

SURVEY FOR - MARY C. & GIER L. WEININGER, TRUST


1/2" PERSONALIZED IRON PIPE SET
PT. S²
SEC. 3
T. 1 S, R. 14 E.
TWP. TYMOCHTEE
COUNTY: WYANDOT
OHIO.

0 80 160
SCALE 1 INCH = 80 FEET

DEED REF.: VOL. 197, PG. 607 & 612

Assumed NORTH

SURVEY REFERENCES:
VOL. 4, PG. 361, NO. 1,042
VOL. 4, PG. 437, NO. 1,097

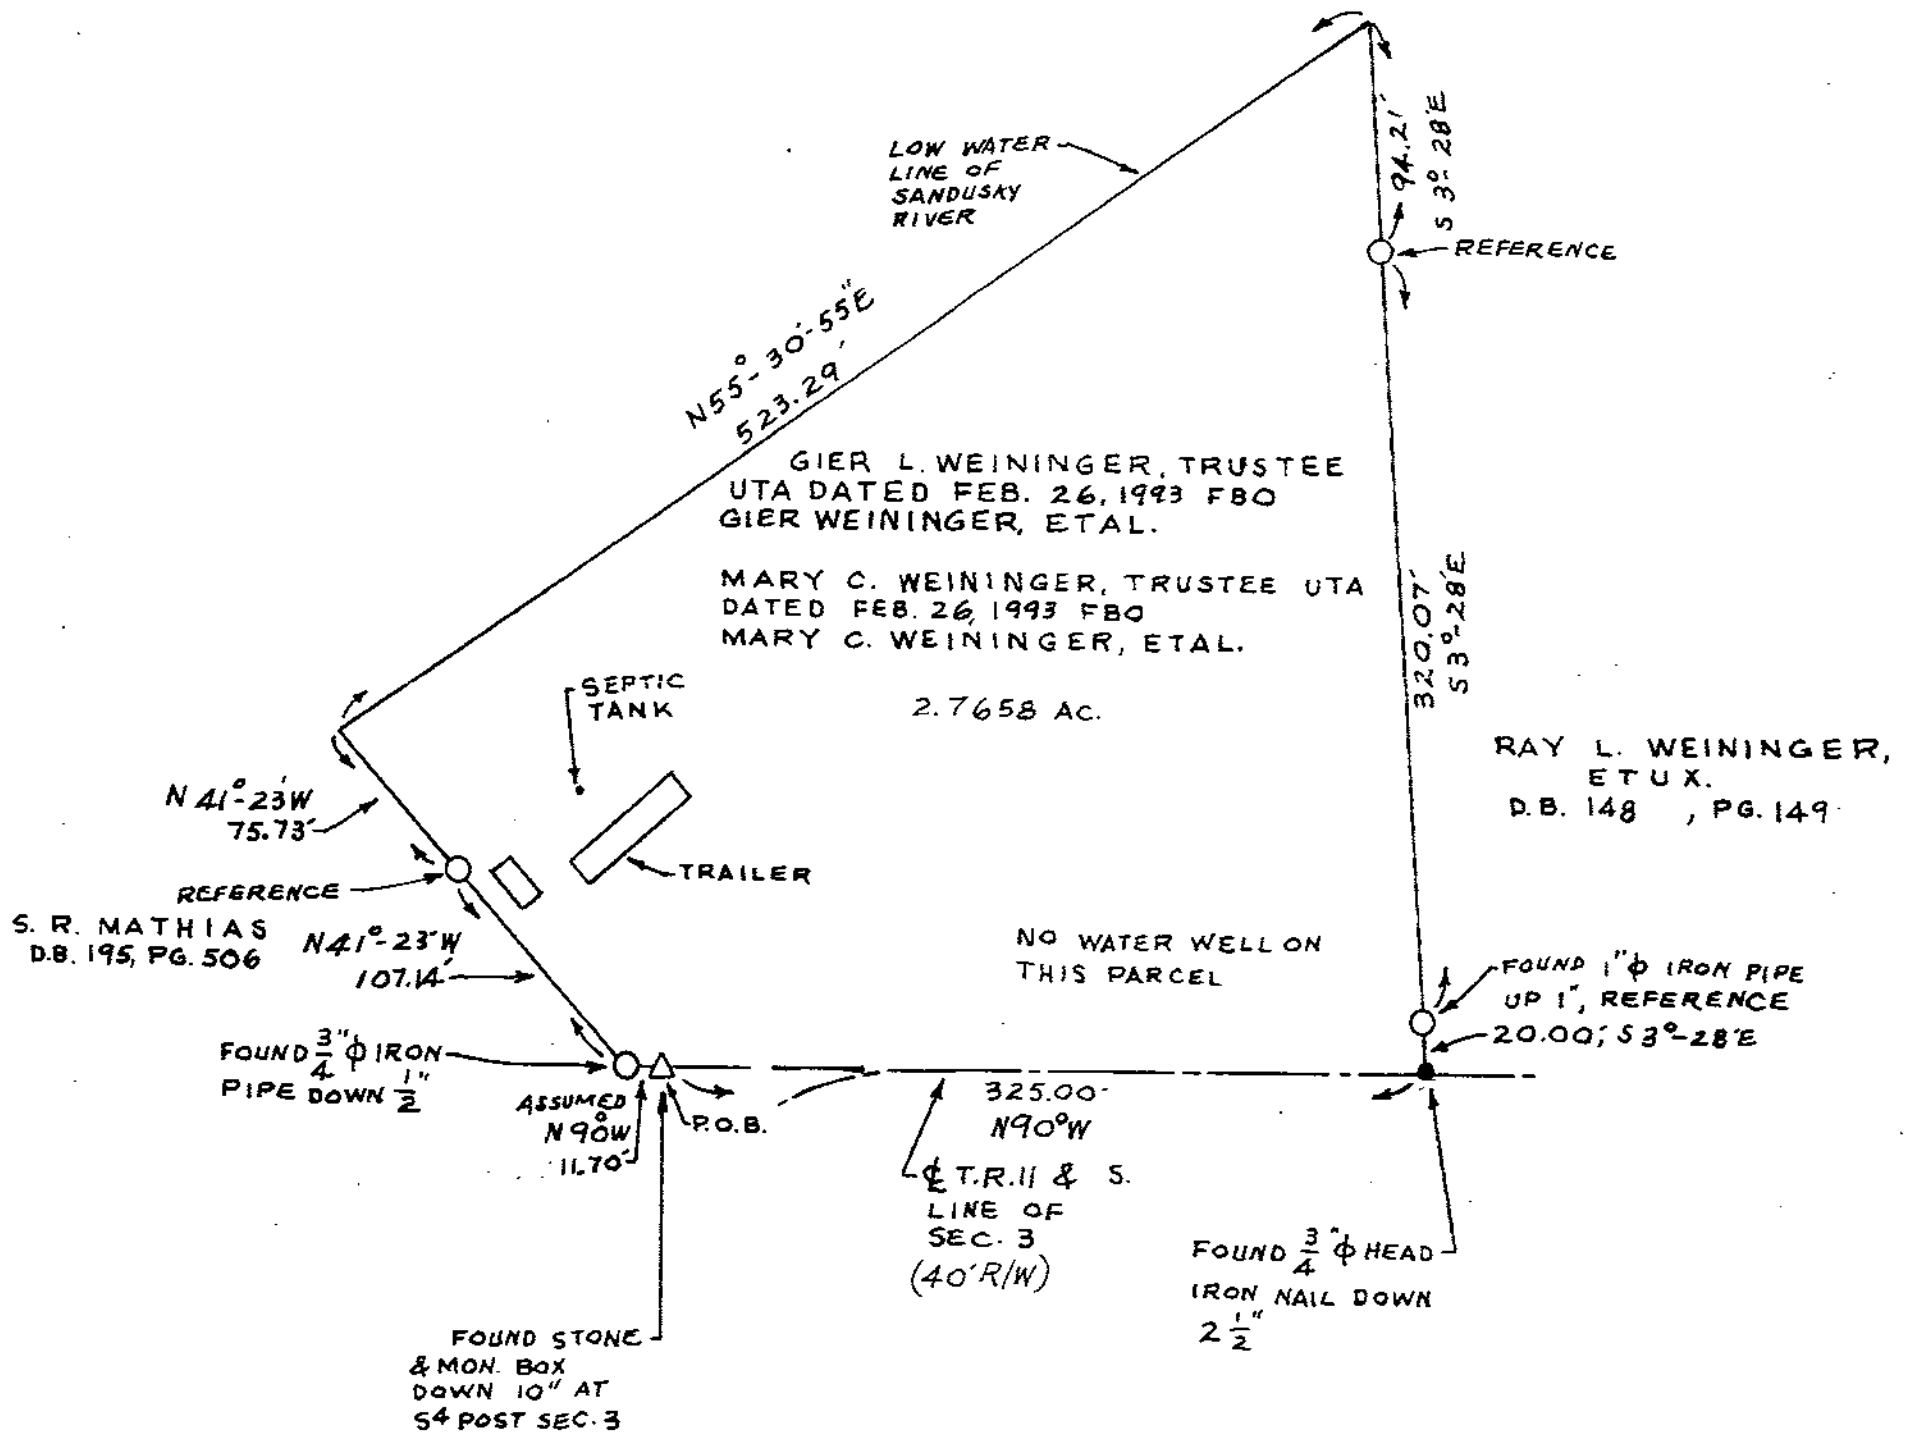

SURVEY NO. 9363
VOL 8 PAGE 117
DATE 5-25-93

I HEREBY CERTIFY THIS PLAT TO BE CORRECT AS SURVEYED ON APRIL 10, 1993 AND DEEM IT WORTHY OF PRESERVATION.
OHIO REGISTERED SURVEYOR NO. 5647

BY Jerry B. Weininger
JERRY B. WEININGER

1400