

SURVEY FOR - STEPHEN A. HOHMAN


0 2 PERSONALIZED IRON PIPE SET
 PT. NE4
 SEC. 5
 T. 1 S, R. 14 E.
 TWP. TYMOCHTEE
 COUNTY: WYANDOT
 OHIO.
 ○ RAILROAD SPIKE
 △ MONUMENT BOX
 • 1/2 INCH φ HEAD P.K. NAIL

0 100 200
 SCALE 1 INCH = 100 FEET

DEED REF.: VOL. 195, PG. 793

SURVEY REF.:
 VOL. 6, PG. 479, NO. 3530
 VOL. 6, PG. 97
 VOL. 6, PG. 472

Assumed
 NORTH

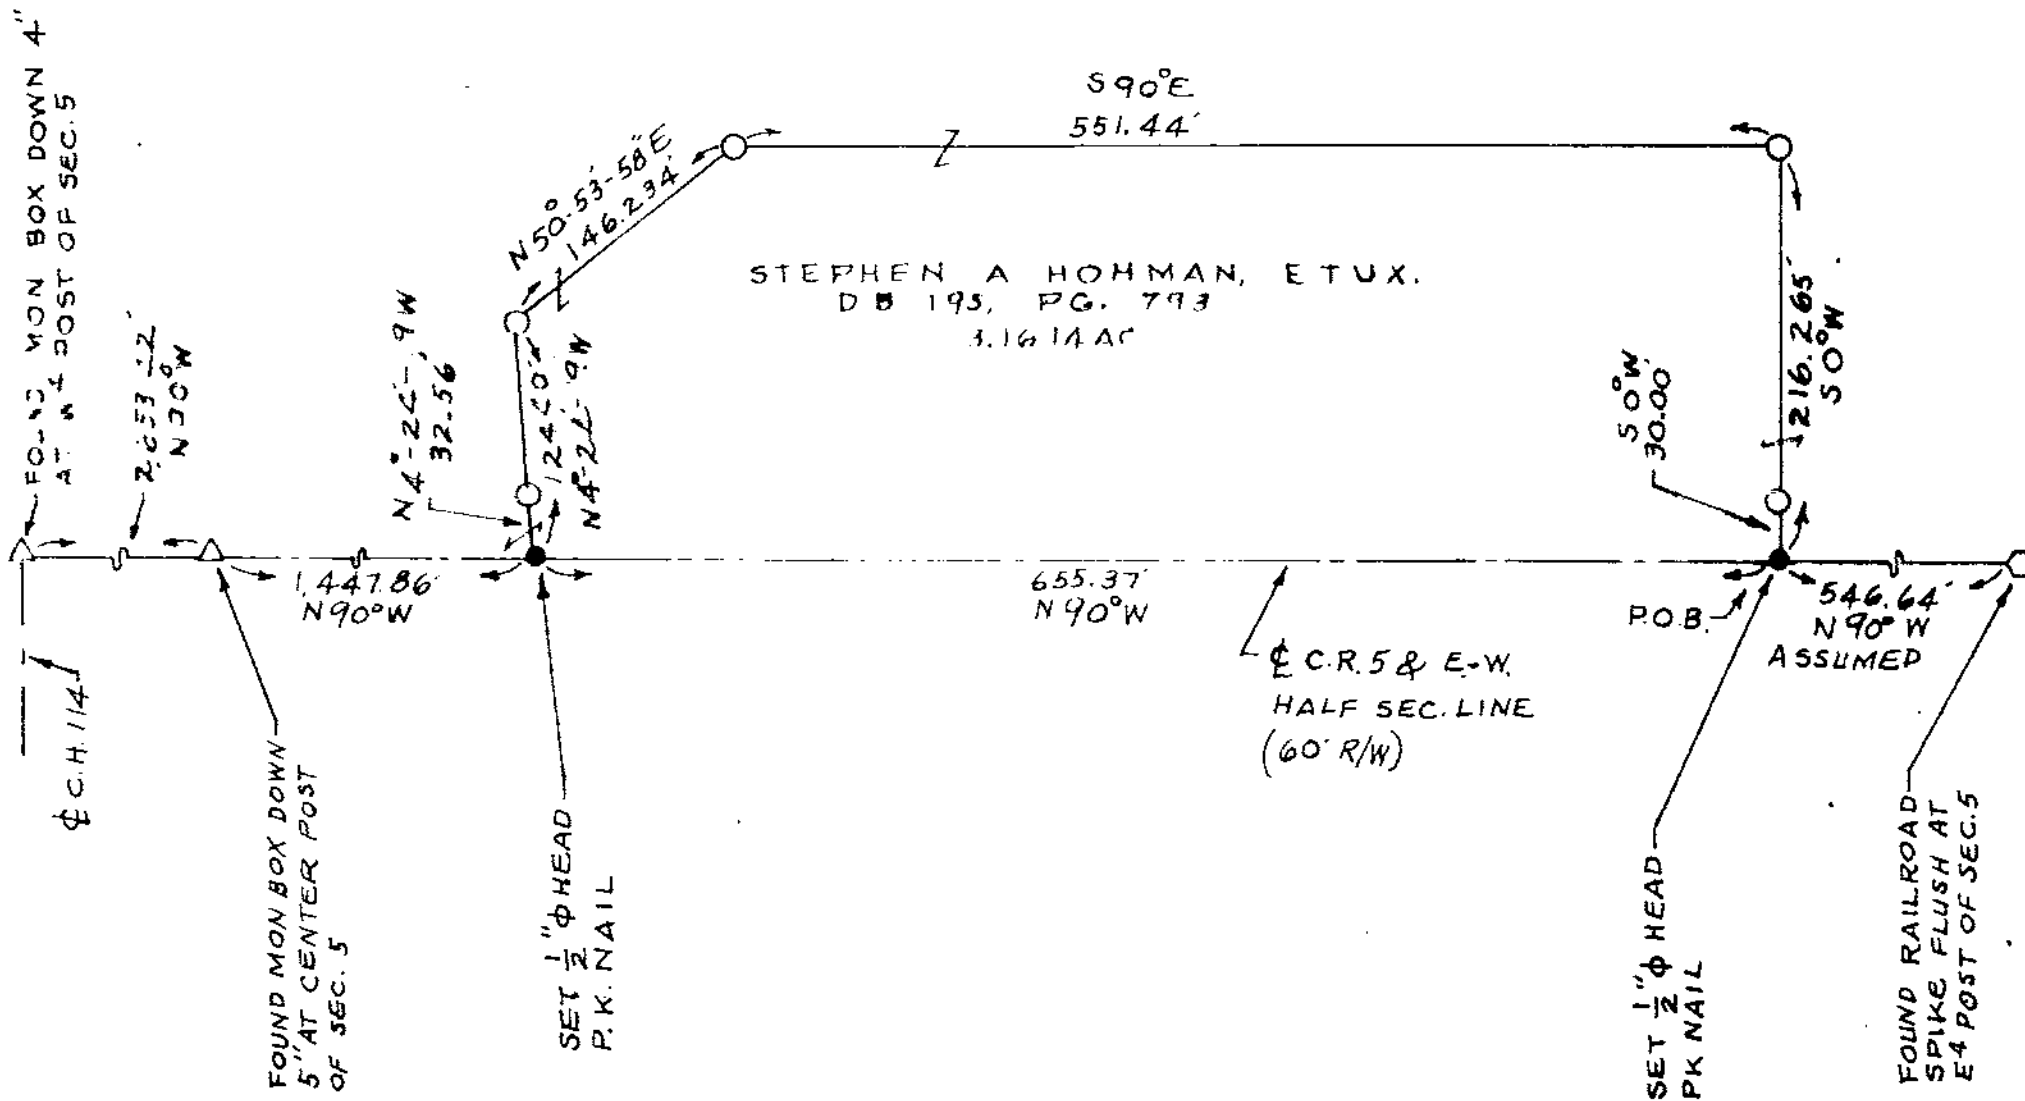

STEPHEN A. HOHMAN, ET UX.
 DB 195, PG. 793
 3.1614 AC

SURVEY NO. 9364
 VOL 8 PAGE 118
 DATE 5-25-93

THERE ARE NO BUILDINGS ON THE PARCEL SURVEYED.



HALF SECTION LINE
 IS STRAIGHT FOR A
 MILE BY DEFINITION.

THIS SURVEY
 SUPERCEDES &
 ANNULS THE
 5.001 ACRE
 SURVEY AS
 RECORDED IN
 SURV. REC.
 VOL. 6, PG. 479
 NO. 3530

I HEREBY CERTIFY THIS
 PLAT TO BE CORRECT AS
 SURVEYED ON MAY 17, 1993
 AND DEEM IT WORTHY OF
 PRESERVATION.
 OHIO REGISTERED SURVEYOR
 NO. 5647

BY Jerry B. Weininger
 JERRY B. WEININGER

TAX MAP COPY