



TAX MAP COPY

1/2" PERSONALIZED IRON PIPE SET
PT. NE 1/4
SEC. 8
T. 1 S, R. 13 E.
TWP.: CRAWFORD
COUNTY: WYANDOT
OHIO.
○ RAILROAD SPIKE
● 1/2" Φ HEAD P.K. NAIL

SURVEY REFERENCE:
VOL. 8, PG. 31

0 50 100
SCALE 1 INCH = 50 FEET

DEED REF.: VOL. 198, PG. 638

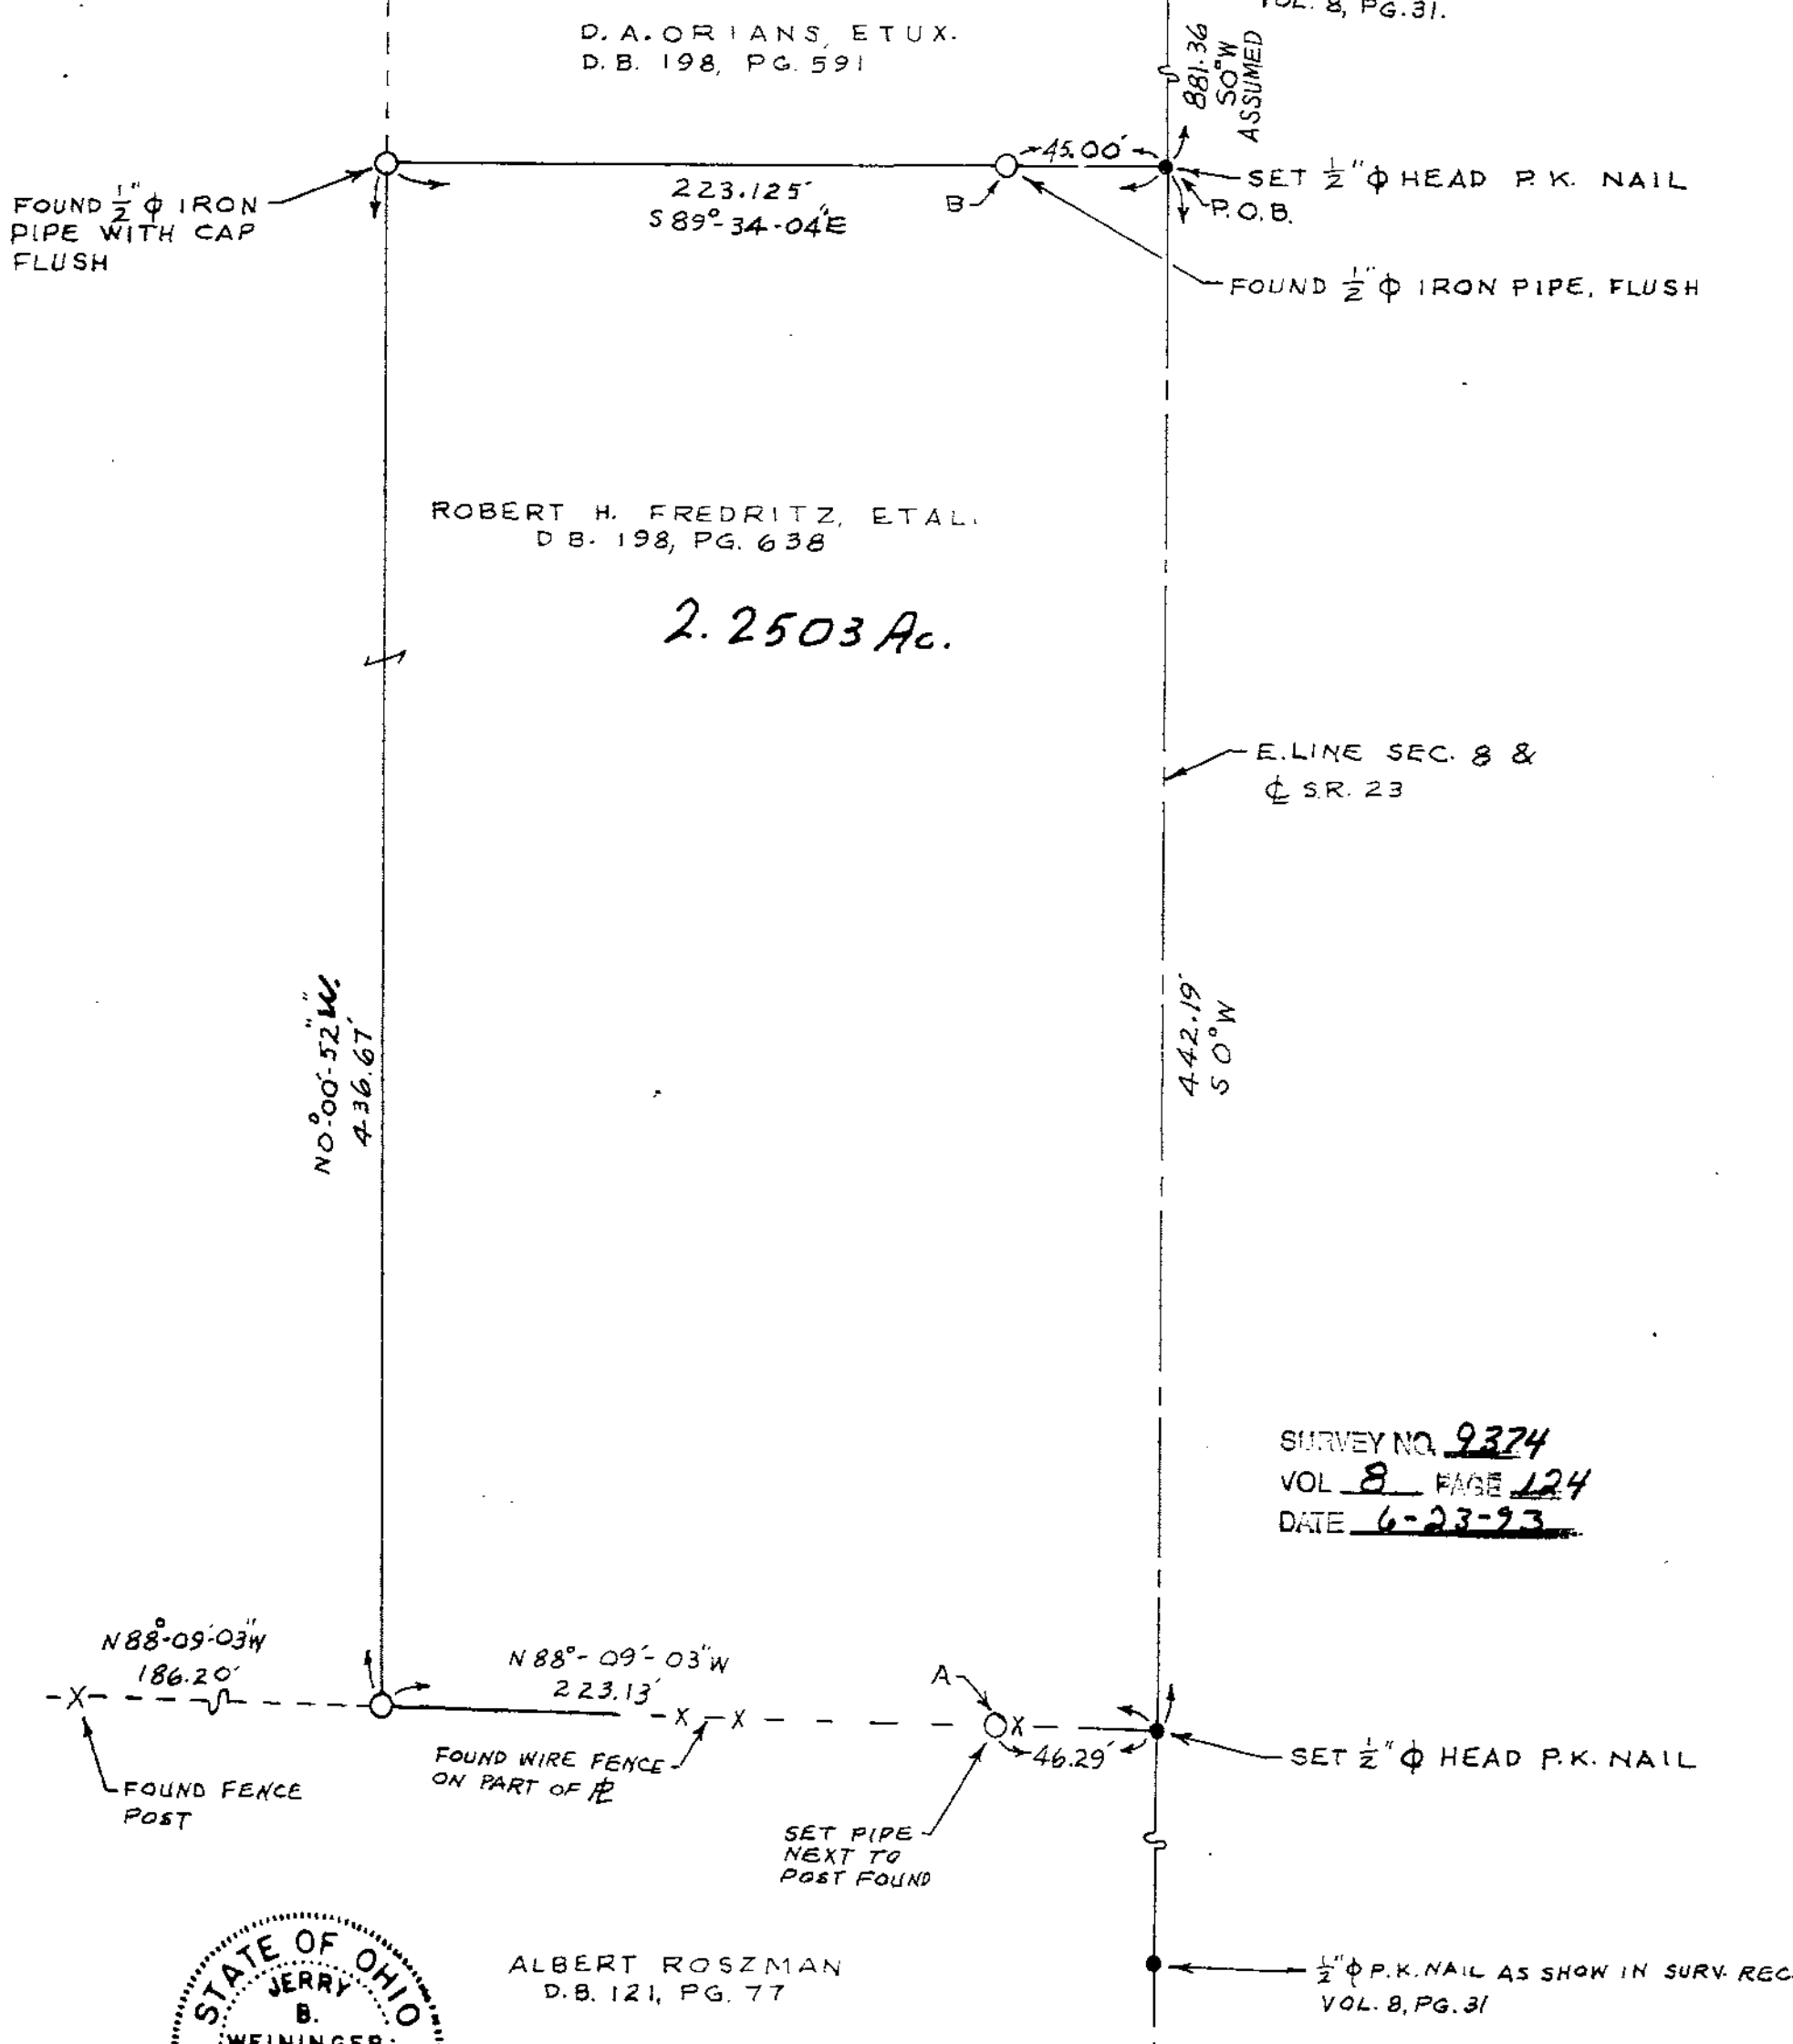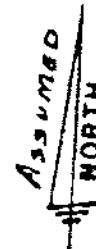

SURVEY NO. 9374
VOL 8 PAGE 124
DATE 6-23-93



ALBERT ROSZMAN
D.B. 121, PG. 77

NOTE: THIS PARCEL IS
BARE GROUND.

NOTE: PIPES AT A & B
ARE REFERENCES TO
CORNER MONUMENTS

REFERENCES FOR COUNTY
ENGINEER'S REQUIREMENTS
ONLY.

I HEREBY CERTIFY THIS
PLAT TO BE CORRECT AS
SURVEYED ON JUNE 14, 1993
AND DEEM IT WORTHY OF
PRESERVATION.
OHIO REGISTERED SURVEYOR
NO. 5647

BY Jerry B. Weininger
JERRY B. WEININGER