

DEED MAP FOR - MARK ADELSPERGER

TAX MAP COPY


0 2 PERSONALIZED IRON PIPE SET
PT. EX SEC. 23
PT. SW 4 SEC. 24
T. 1 S. R. 14 E.
TWP.: TYMOCHTEE
COUNTY: WYANDOT
OHIO.

● PK NAIL
X FENCE POST

SURVEY REF.
VOL 5, PG 447, NO 1145
VOL 3 PG 55

0 200 400
SCALE 1 INCH = 200 FEET
DEED REF: VOL. 175, PG. 277

NORTH

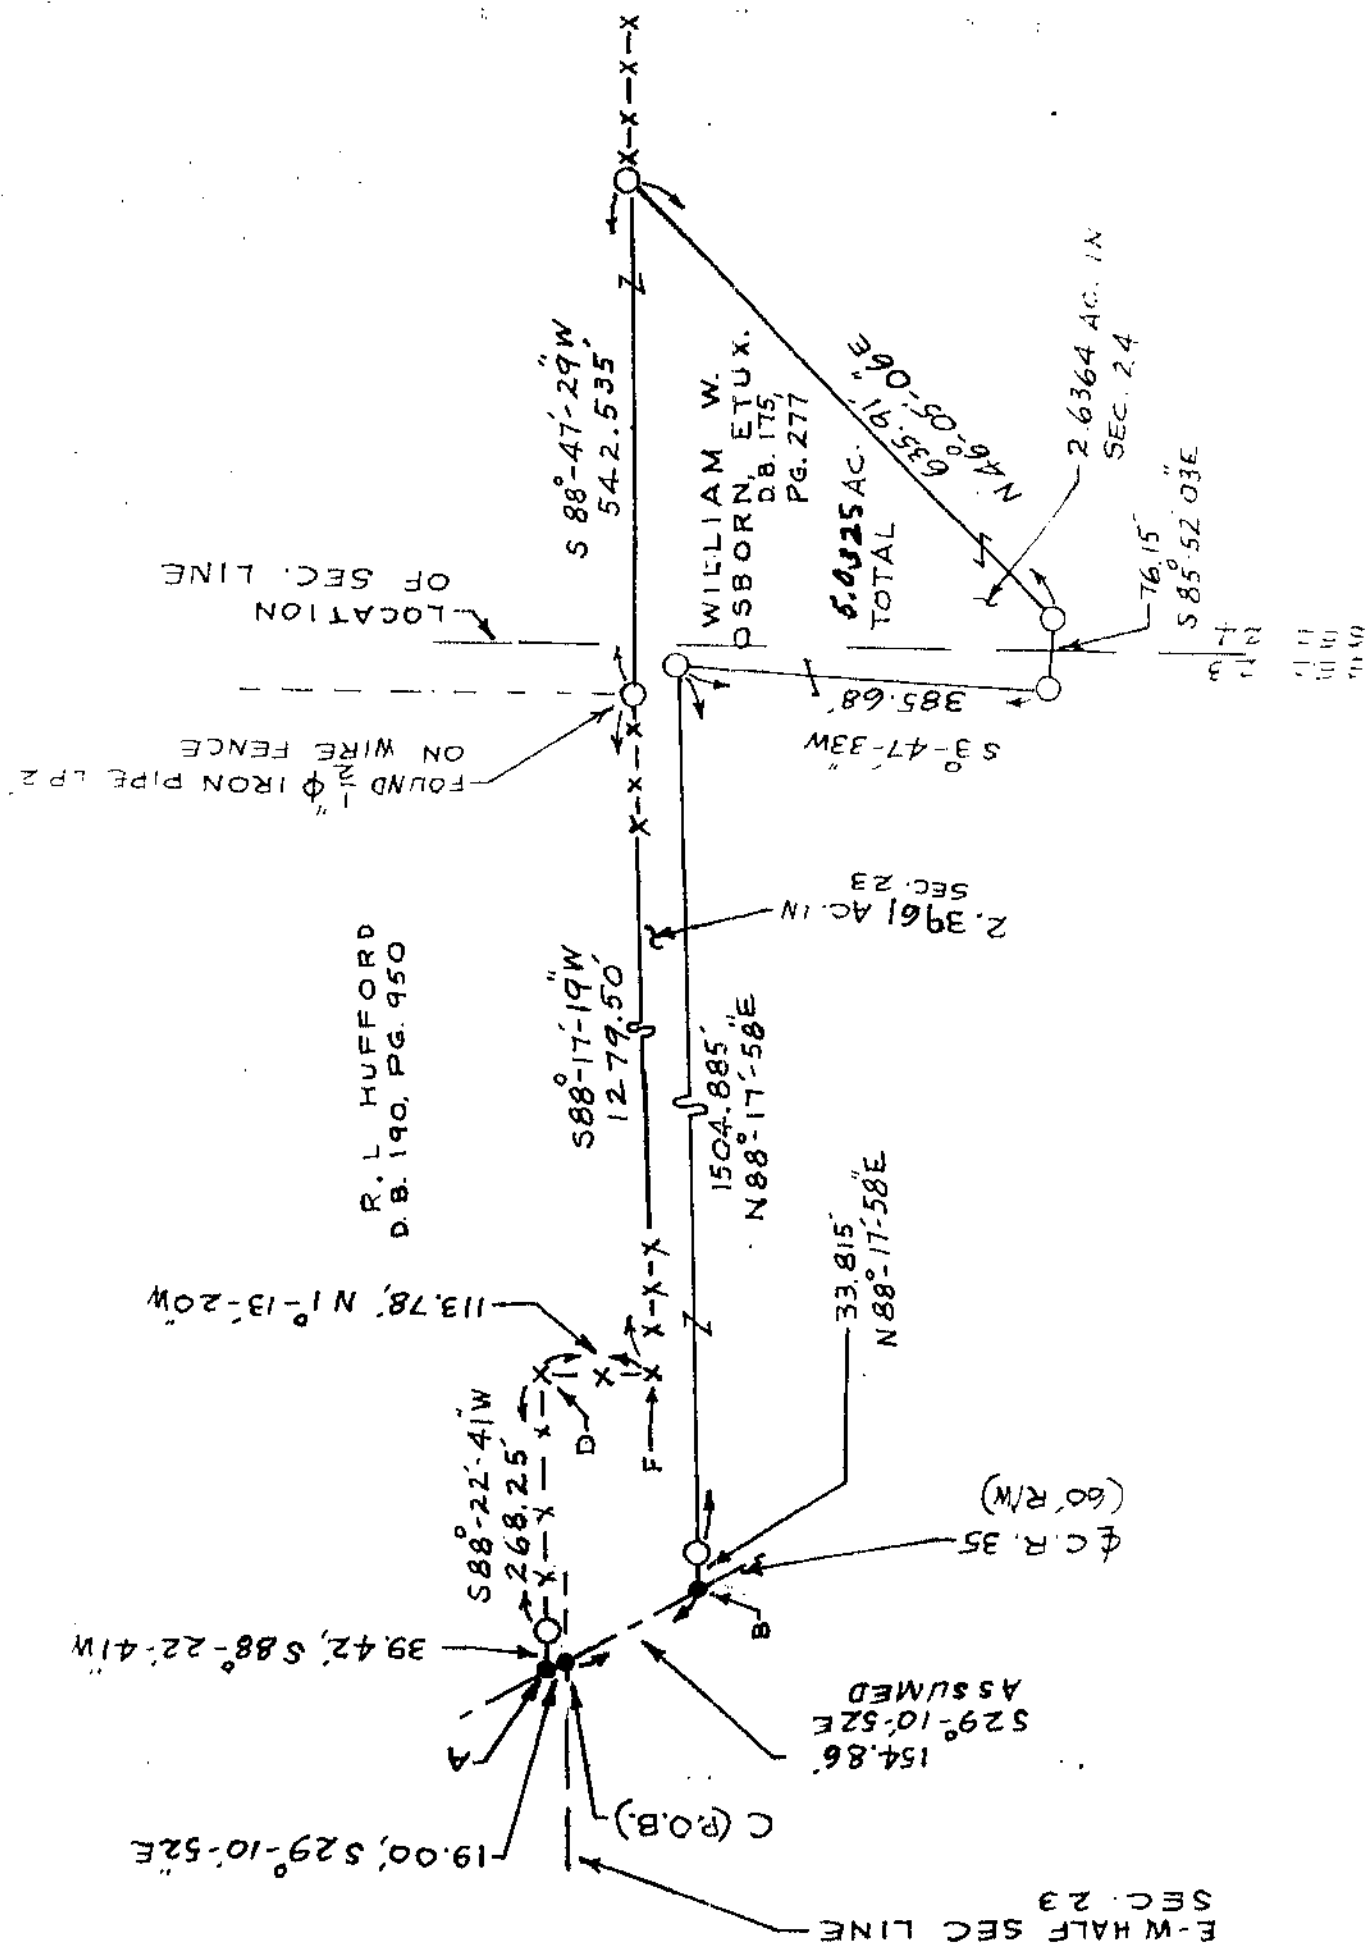

AT A POINT 1/2\" IRON PIPE L.P. 2
AT A POINT 1/2\" IRON PIPE L.P. 2
AT A POINT 1/2\" IRON PIPE L.P. 2
AT A POINT 1/2\" IRON PIPE L.P. 2



SURVEY NO. 9376
VOL. 8 PAGE 126
DATE 7-13-93

I HEREBY CERTIFY THIS
PLAT TO BE CORRECT AS
SURVEYED ON FEB 20 1993 & JULY 11 1993
AND DEEM IT WORTHY OF
PRESERVATION.
OHIO REGISTERED SURVEYOR
NO. 5647

BY Jerry B. Weininger
JERRY B. WEININGER