


SURVEY FOR - LARRY SHIREY

1" = 200 FEET
PERSONALIZED IRON PIPE SET
PT. NE 4 & S. PT. LOT 2, D. VOORHEIS
SEC. 15
SUBDIVISION PL. BK. VOL. 4, PG. 35
T. 3 S., R. 14 E.
TWP.: PITT
COUNTY: WYANDOT
OHIO.
SET 1" ϕ HEAD PK NAIL
RAILROAD SPIKE
MONUMENT BOX
DEED REF.: VOL. 182, PG. 202
SURVEY REFERENCES:
VOL. 5, PG. 22 & PG. 250
VOL. 6, PG. 47

THE TRIANGLE WAS NOT INCLUDED IN LOT 1 OF D. VOORHEIS SUBDIVISION BUT IS NOW INCLUDED IN PARCEL 1.

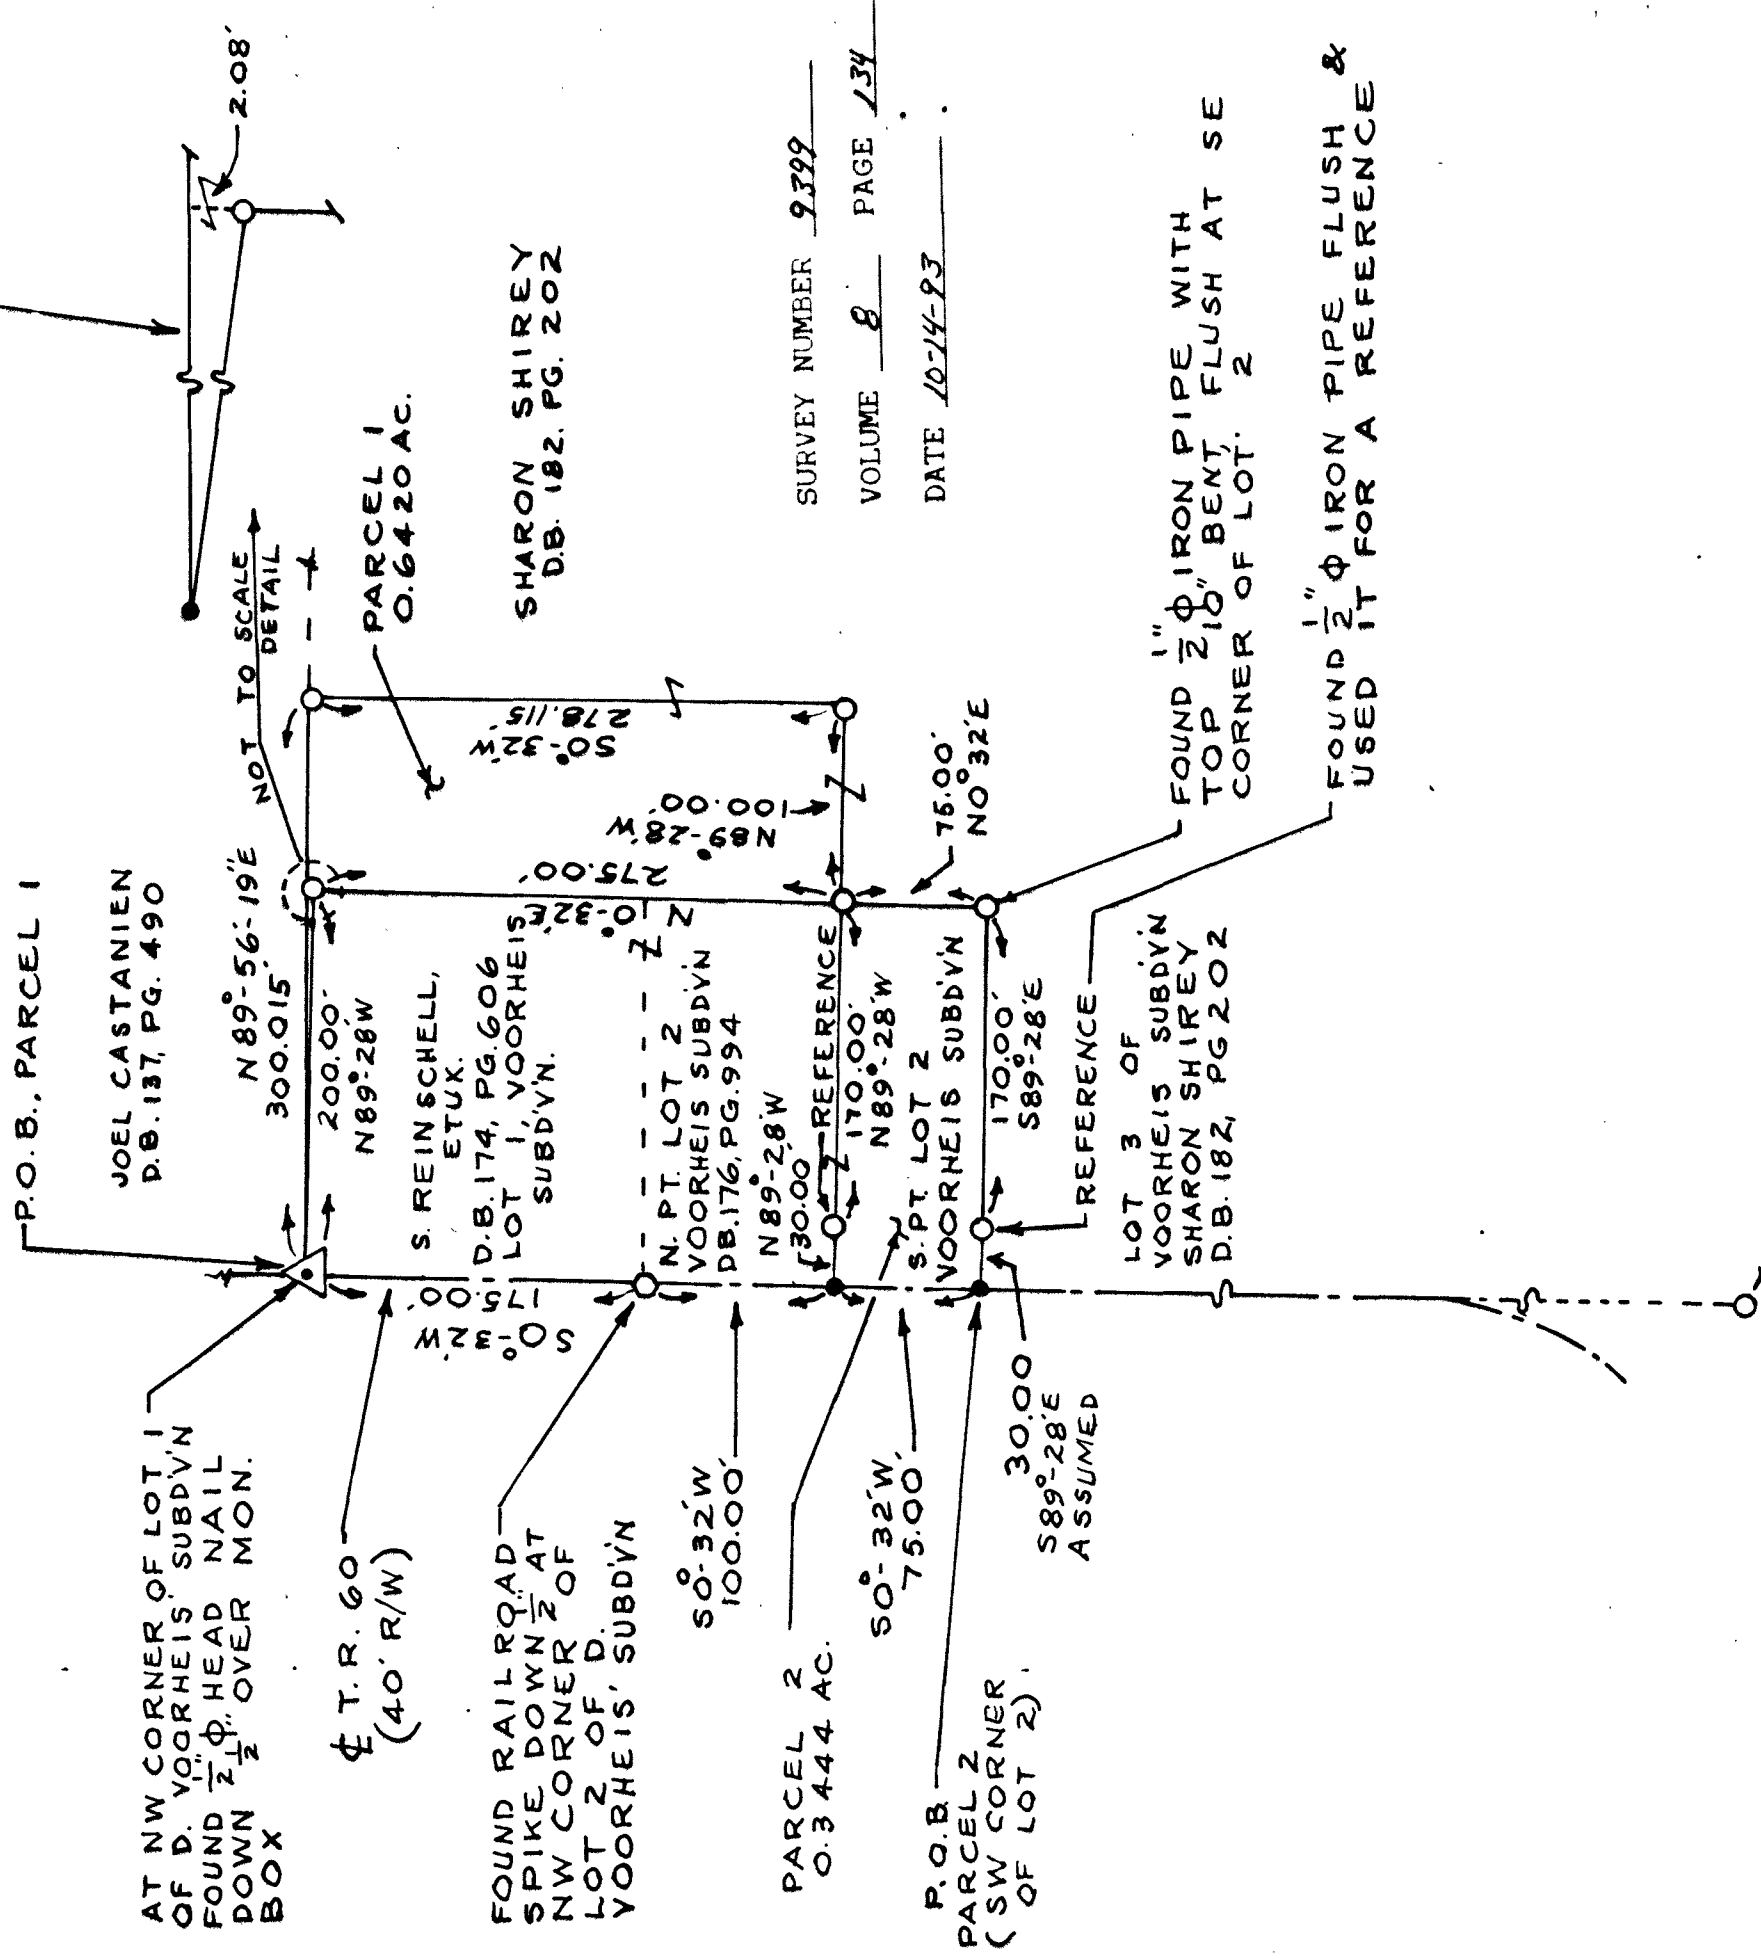

SURVEY NUMBER 9399
VOLUME 8 PAGE 134
DATE 10-14-93



I HEREBY CERTIFY THIS PLAT TO BE CORRECT AS MADE ON OCT 9 & 12 1992 AND DEEM IT WORTHY OF PRESERVATION.
OHIO REGISTERED SURVEYOR NO. 5647

BY Jerry B. Weininger
JERRY B. WEININGER