


SURVEY FOR - RITA KARG

VOL. 8
PG. 135

CITY OF
UPPER
SANDUSKY → PT. O. LOT 86; O. LOTS 87 & 88; PT. LANDS IN SEC 4
SEC. 29, PT. SEC 4
T. 2 S. R. 14 E.
CRANE
COUNTY: WYANDOT
OHIO.
NAIL

SURVEY
REFERENCES:
ORIGINAL PLAT - UPPER SANDUSKY, PL. BK. VOL. 1, PG. 40
SURV. REC. VOL. 4, PG. 439, NO. 1099
VOL. 4, PG. 475, NO. 1129
VOL. 4, PG. 533, NO. 1181

POINT "F" IS A REFERENCE PIPE
SET ON RECORD BEARING AT RANDOM
DISTANCE (PREVIOUS PIPE NOT FOUND)
DISTANCE FROM POINT "D" TO LOW
WATER LINE IS DIFFERENT FROM
PREVIOUS SURVEY DUE TO EROSION OF
RIVER BANK (SLIDING INTO RIVER.)

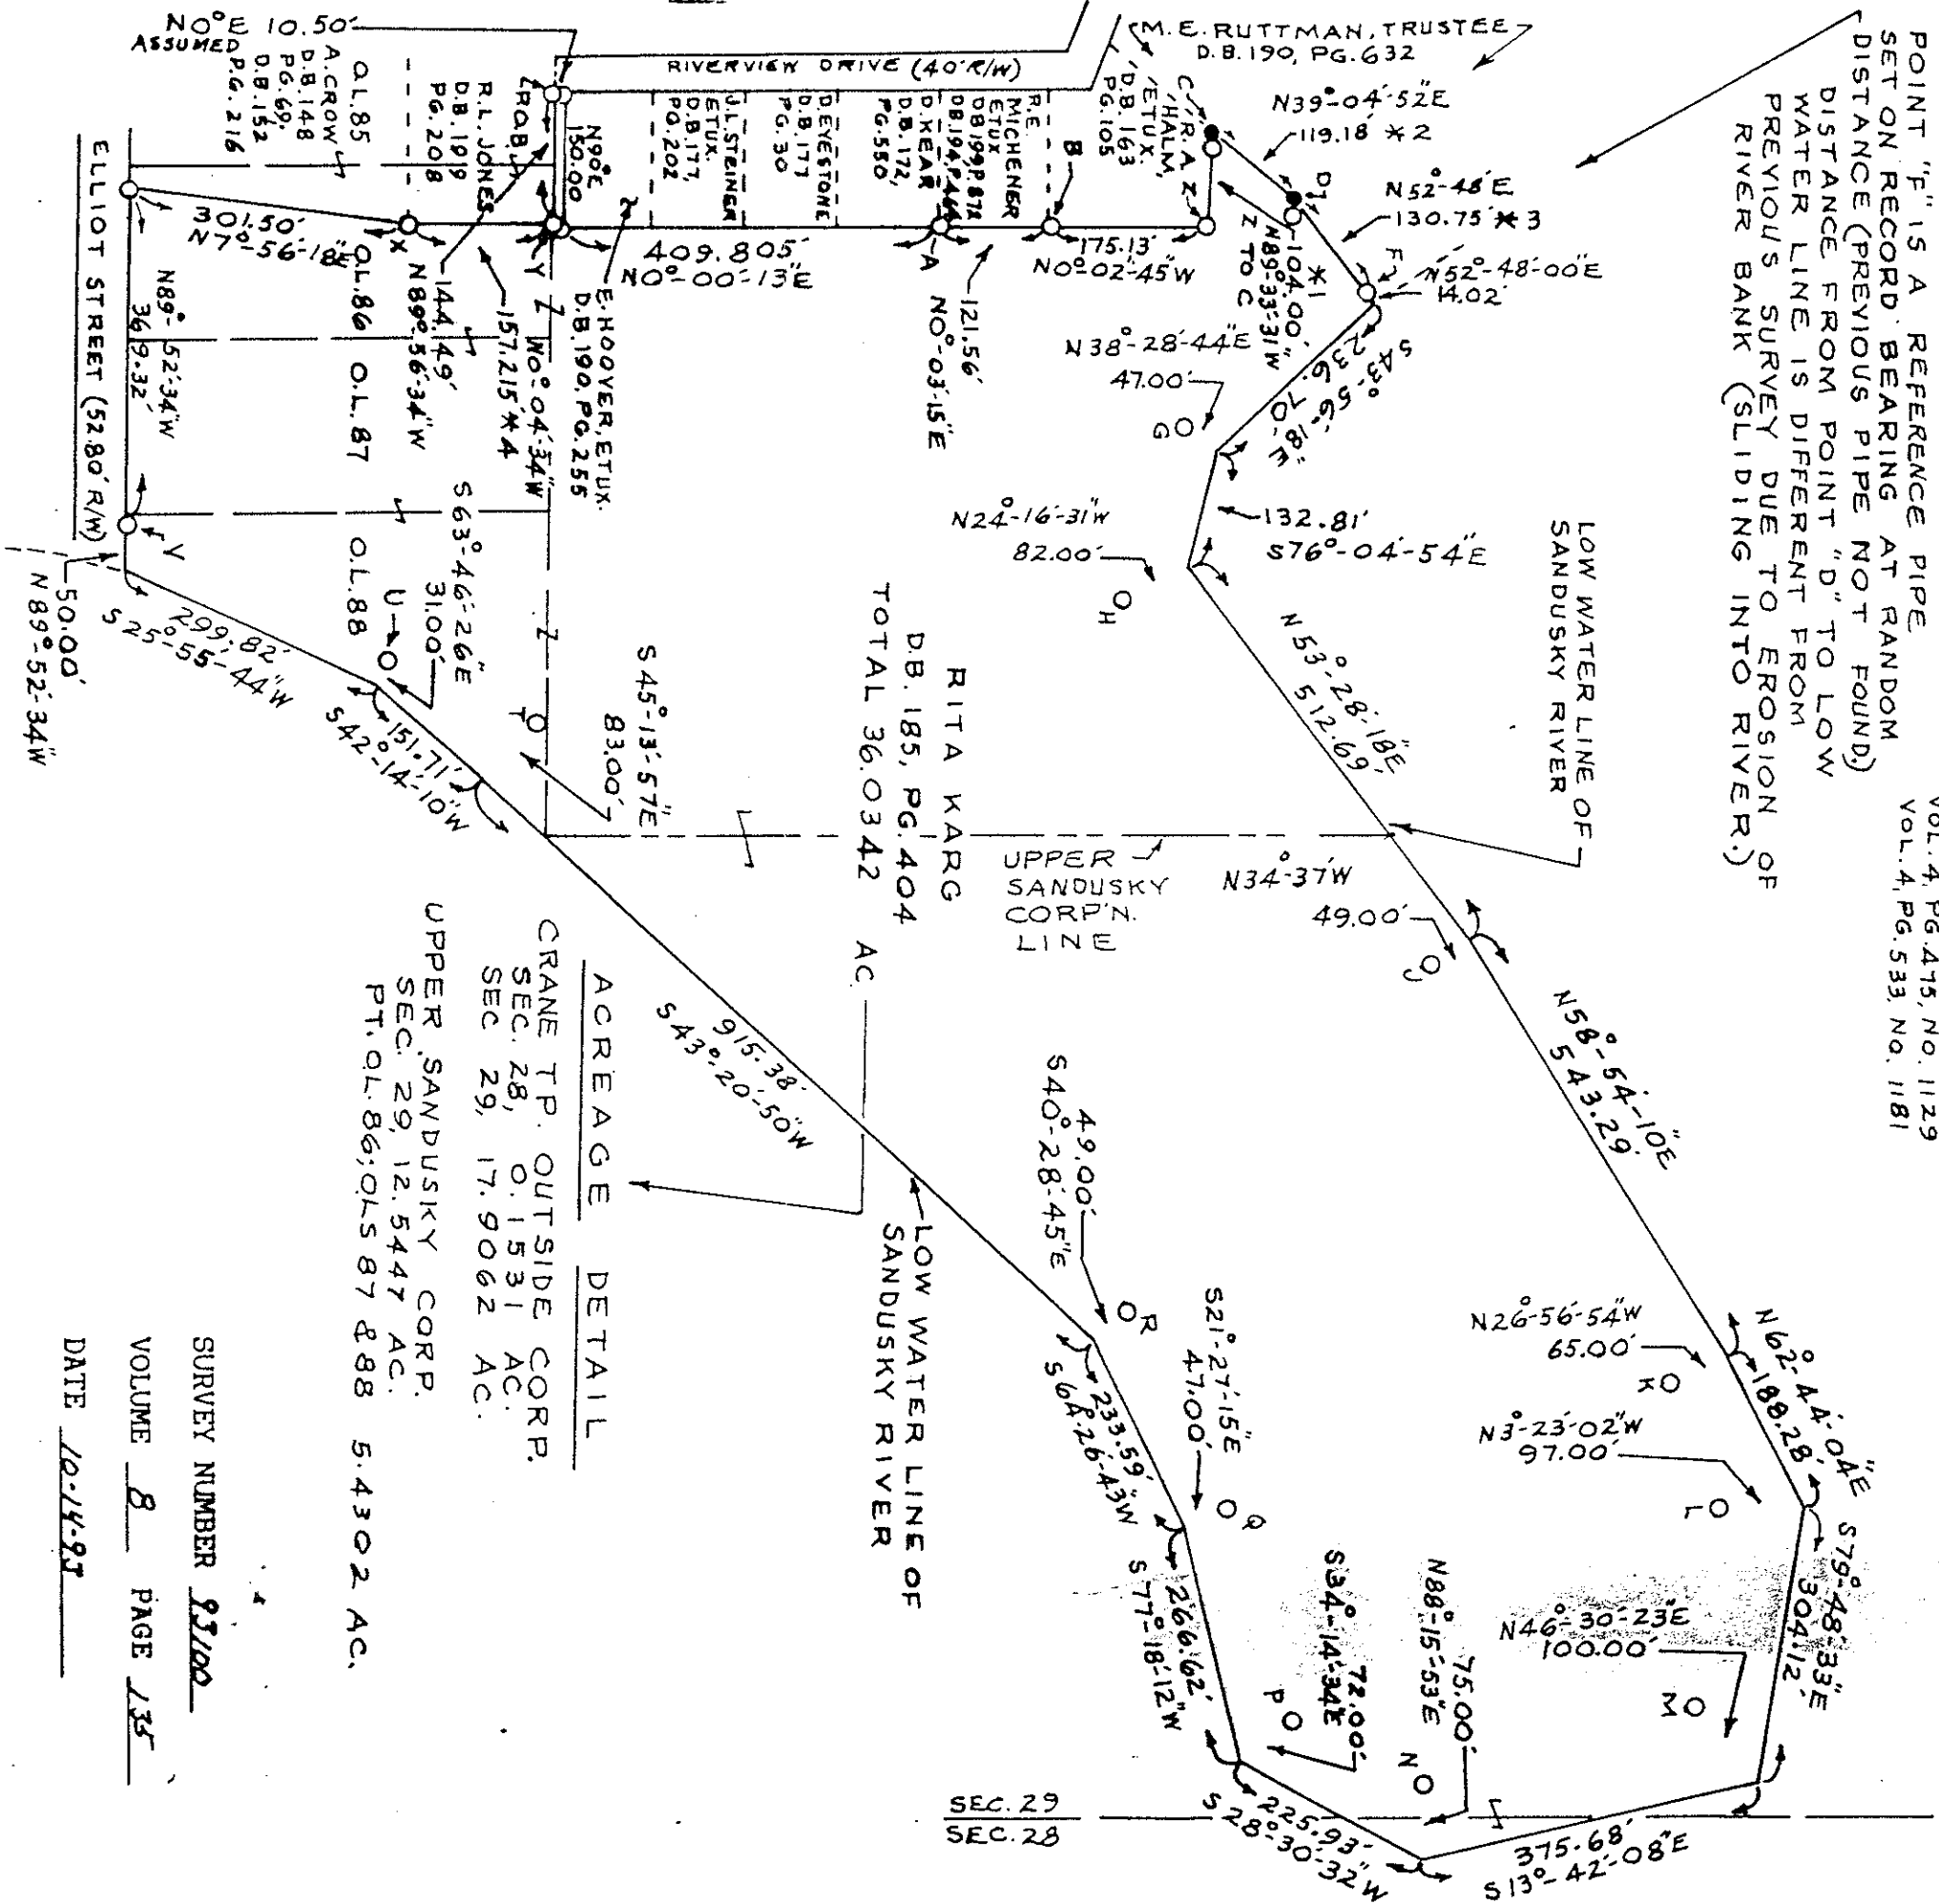


RITA KARG
D.B. 185, PG. 404
TOTAL 36.0342 AC.

ACREAGE DETAIL

CRANE TP. OUTSIDE CORP.
SEC. 28, 0.1531 AC.
SEC. 29, 17.9062 AC.
UPPER SANDUSKY CORP.
SEC. 29, 12.5447 AC.
PT. O. LOTS 86, 87 & 88 5.4302 AC.

* 1 - OBSERVED; RECORD - 105.00', N 90° W
* 2 - OBSERVED; RECORD - 118.60', N 39° E
* 3 - OBSERVED; RECORD - 132.72', N 52° - 48' E
* 4 - OBSERVED; RECORD - 154.70'

SURVEY NUMBER 27100
VOLUME 8 PAGE 135
DATE 10-14-95

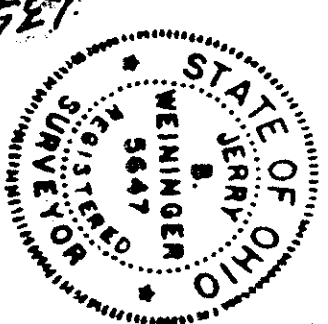

AT "A" & B FOUND 1" Φ PLASTIC CAPS ON REBARS
MARKED J.G.H. 6922 DOWN 1"
AT "C" FOUND SPIKE WITH 5" Φ HEAD FLUSH
AT "D" " " " " LYING DOWN
AT "X" FOUND 1" Φ IRON PIPE FLUSH
AT "Y" FOUND 1" Φ IRON PIPE FLUSH

PIPES AT F, G, H, J, K, L, M, N, P, Q, R, T, U, V ARE
REFERENCES AS ARE 2 PIPES NEXT TO C & D.

C & D ARE REFERENCED WITH 1" Φ
PERSONALIZED IRON PIPES, SET
NEXT TO & ON E. SIDE OF FOUND

I HEREBY CERTIFY THIS
PLAT TO BE CORRECT AS
MADE ON June 11, 1993 PROOF
AND DEEM IT WORTHY OF
PRESERVATION.
OHIO REGISTERED SURVEYOR
NO. 5647

BY Jerry B. Weininger
JERRY B. WEININGER