


TAX MAP COPY

VEY FOR - DEB. BOES

1/2" ϕ PERSONALIZED IRON PIPE SET
PT. NE 4
SEC. 30
T. 1 S, R. 15 E.
TWP.: SYCAMORE
COUNTY: WYANDOT
OHIO.

0 200 400
SCALE: 1 INCH = 200 FEET
DEED REF.: VOL. 136, PG. 399

SURVEY REFERENCE:
VOL. 4, PG. 359, NO. 1040
PLAT BOOK VOL. 3, PG. 202

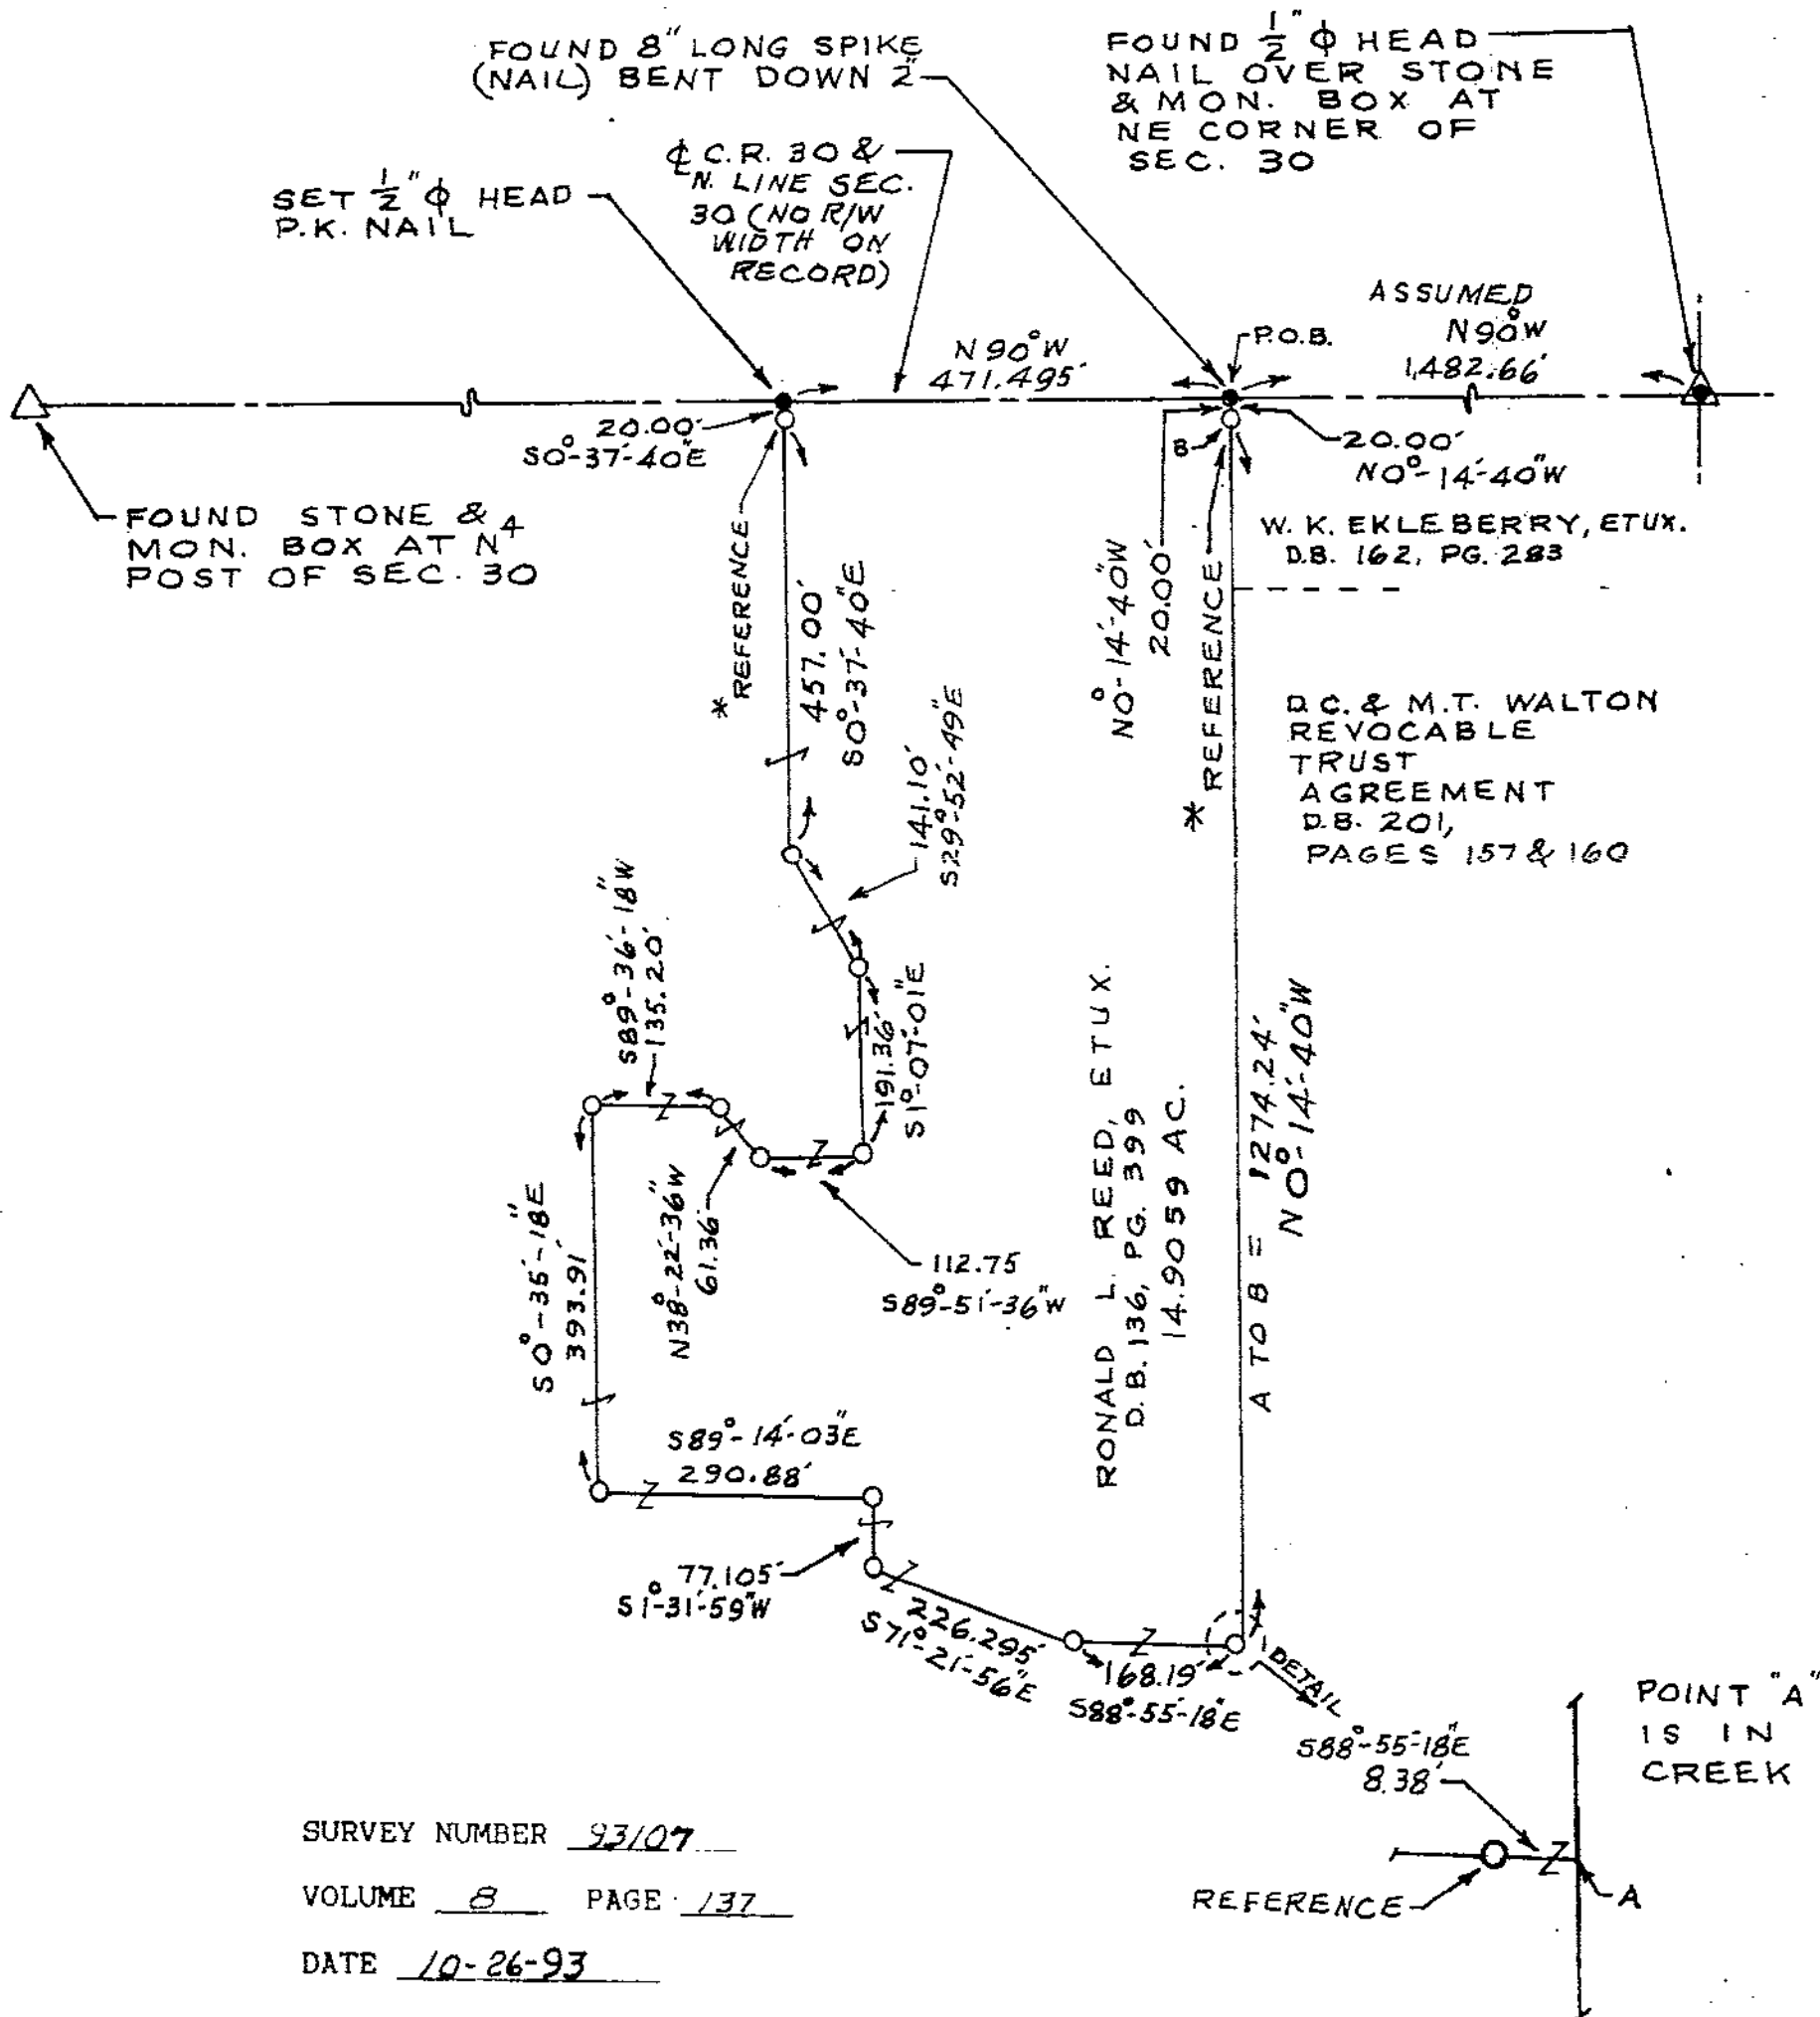

SURVEY NUMBER 93/07
VOLUME 8 PAGE 137
DATE 10-26-93

* ACCORDING TO WYANDOT COUNTY
ENGINEER'S DEFINITION

I HEREBY CERTIFY THIS
PLAT TO BE CORRECT AS
MADE ON OCT. 14, 1993
AND DEEM IT WORTHY OF
PRESERVATION.
OHIO REGISTERED SURVEYOR
NO. 5647

BY Jerry B. Weininger
JERRY B. WEININGER

