

SURVEY FOR - DAN BURKS

TAX MAP COPY


1" ϕ PERSONALIZED IRON PIPE SET
PT. NW⁴
SEC. 26
T. 1 S, R. 14 E.
TWP.: TYMOCHTEE
COUNTY: WYANDOT
OHIO.

0 200 400
SCALE 1 INCH = 200 FEET
DEED REF.: VOL. 160, PG. 541

SURV. REF.: VOL. 5, PG. 207,
NO. 1439

- FOUND $\frac{1}{2}$ " ϕ HEAD NAIL
- SET $\frac{1}{2}$ " ϕ P.K. NAIL
- STONE & MON. BOX

Assumed
NORTH

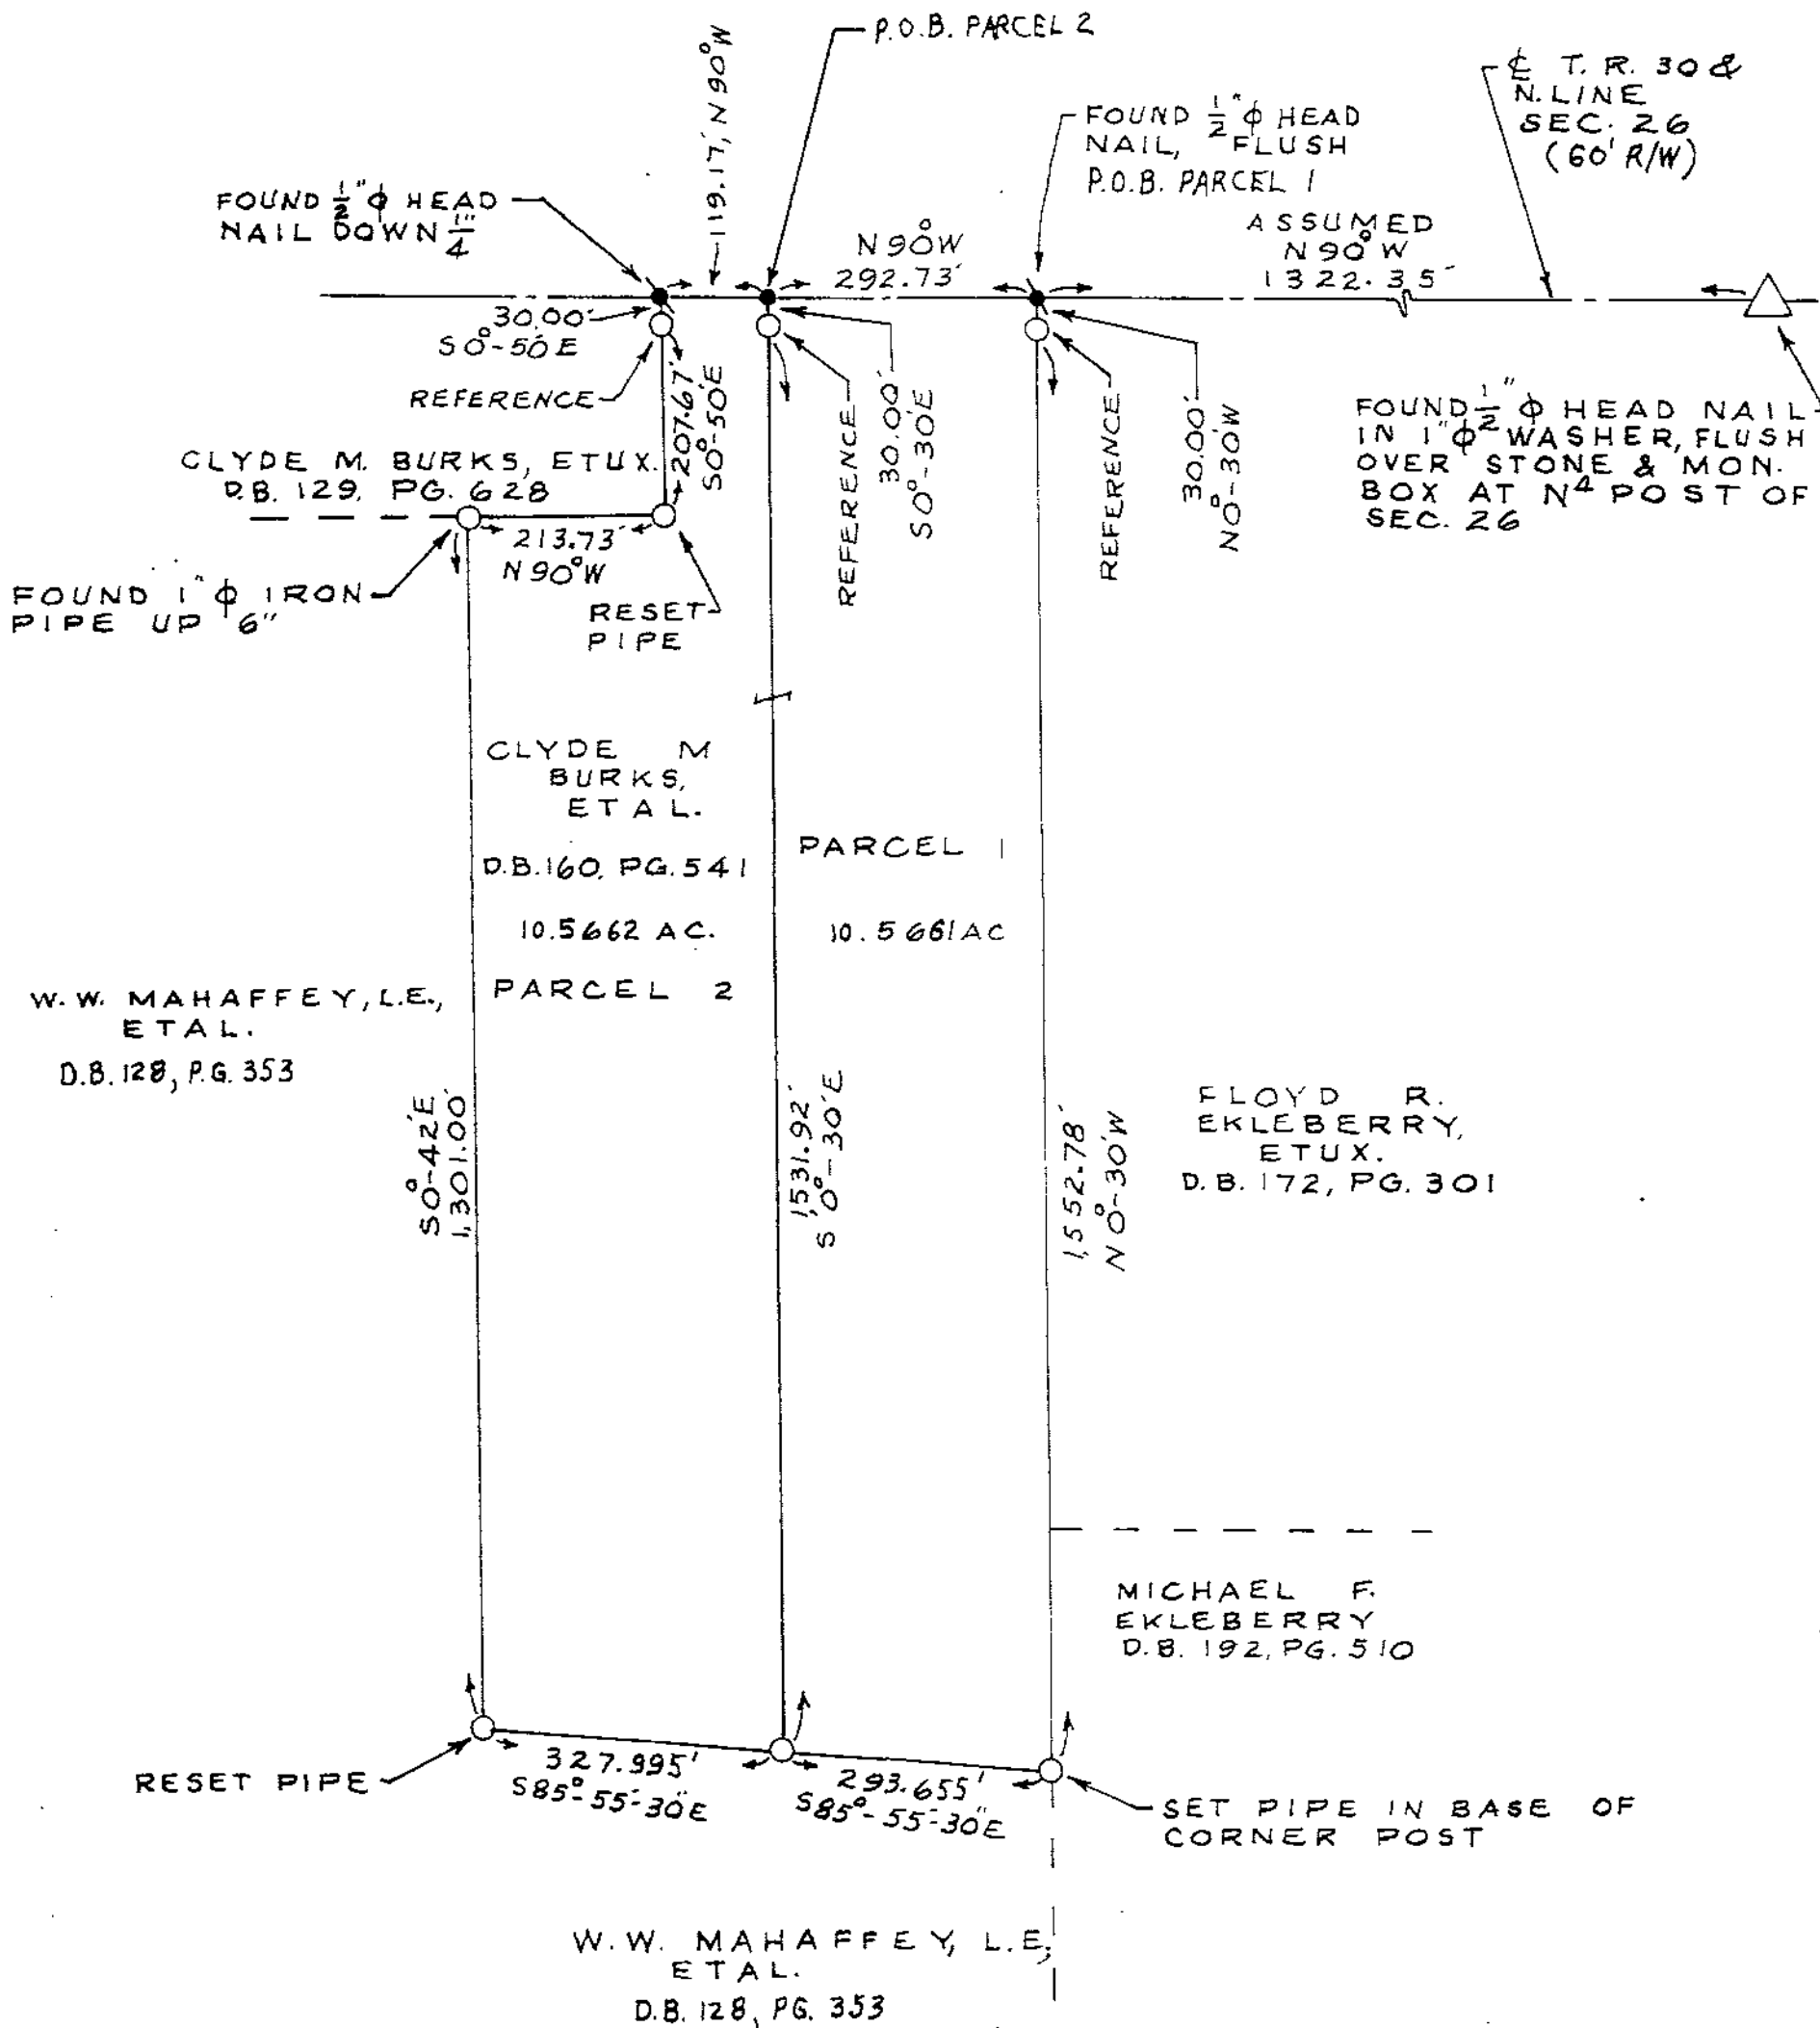

SURVEY NUMBER 12
VOLUME 0 PAGE 12
DATE 11/10/93

I HEREBY CERTIFY THIS
PLAT TO BE CORRECT AS
MADE ON NOV. 10, 1993
AND DEEM IT WORTHY OF
PRESERVATION.
OHIO REGISTERED SURVEYOR
NO. 5647

BY Jerry B. Weininger
JERRY B WEININGER