



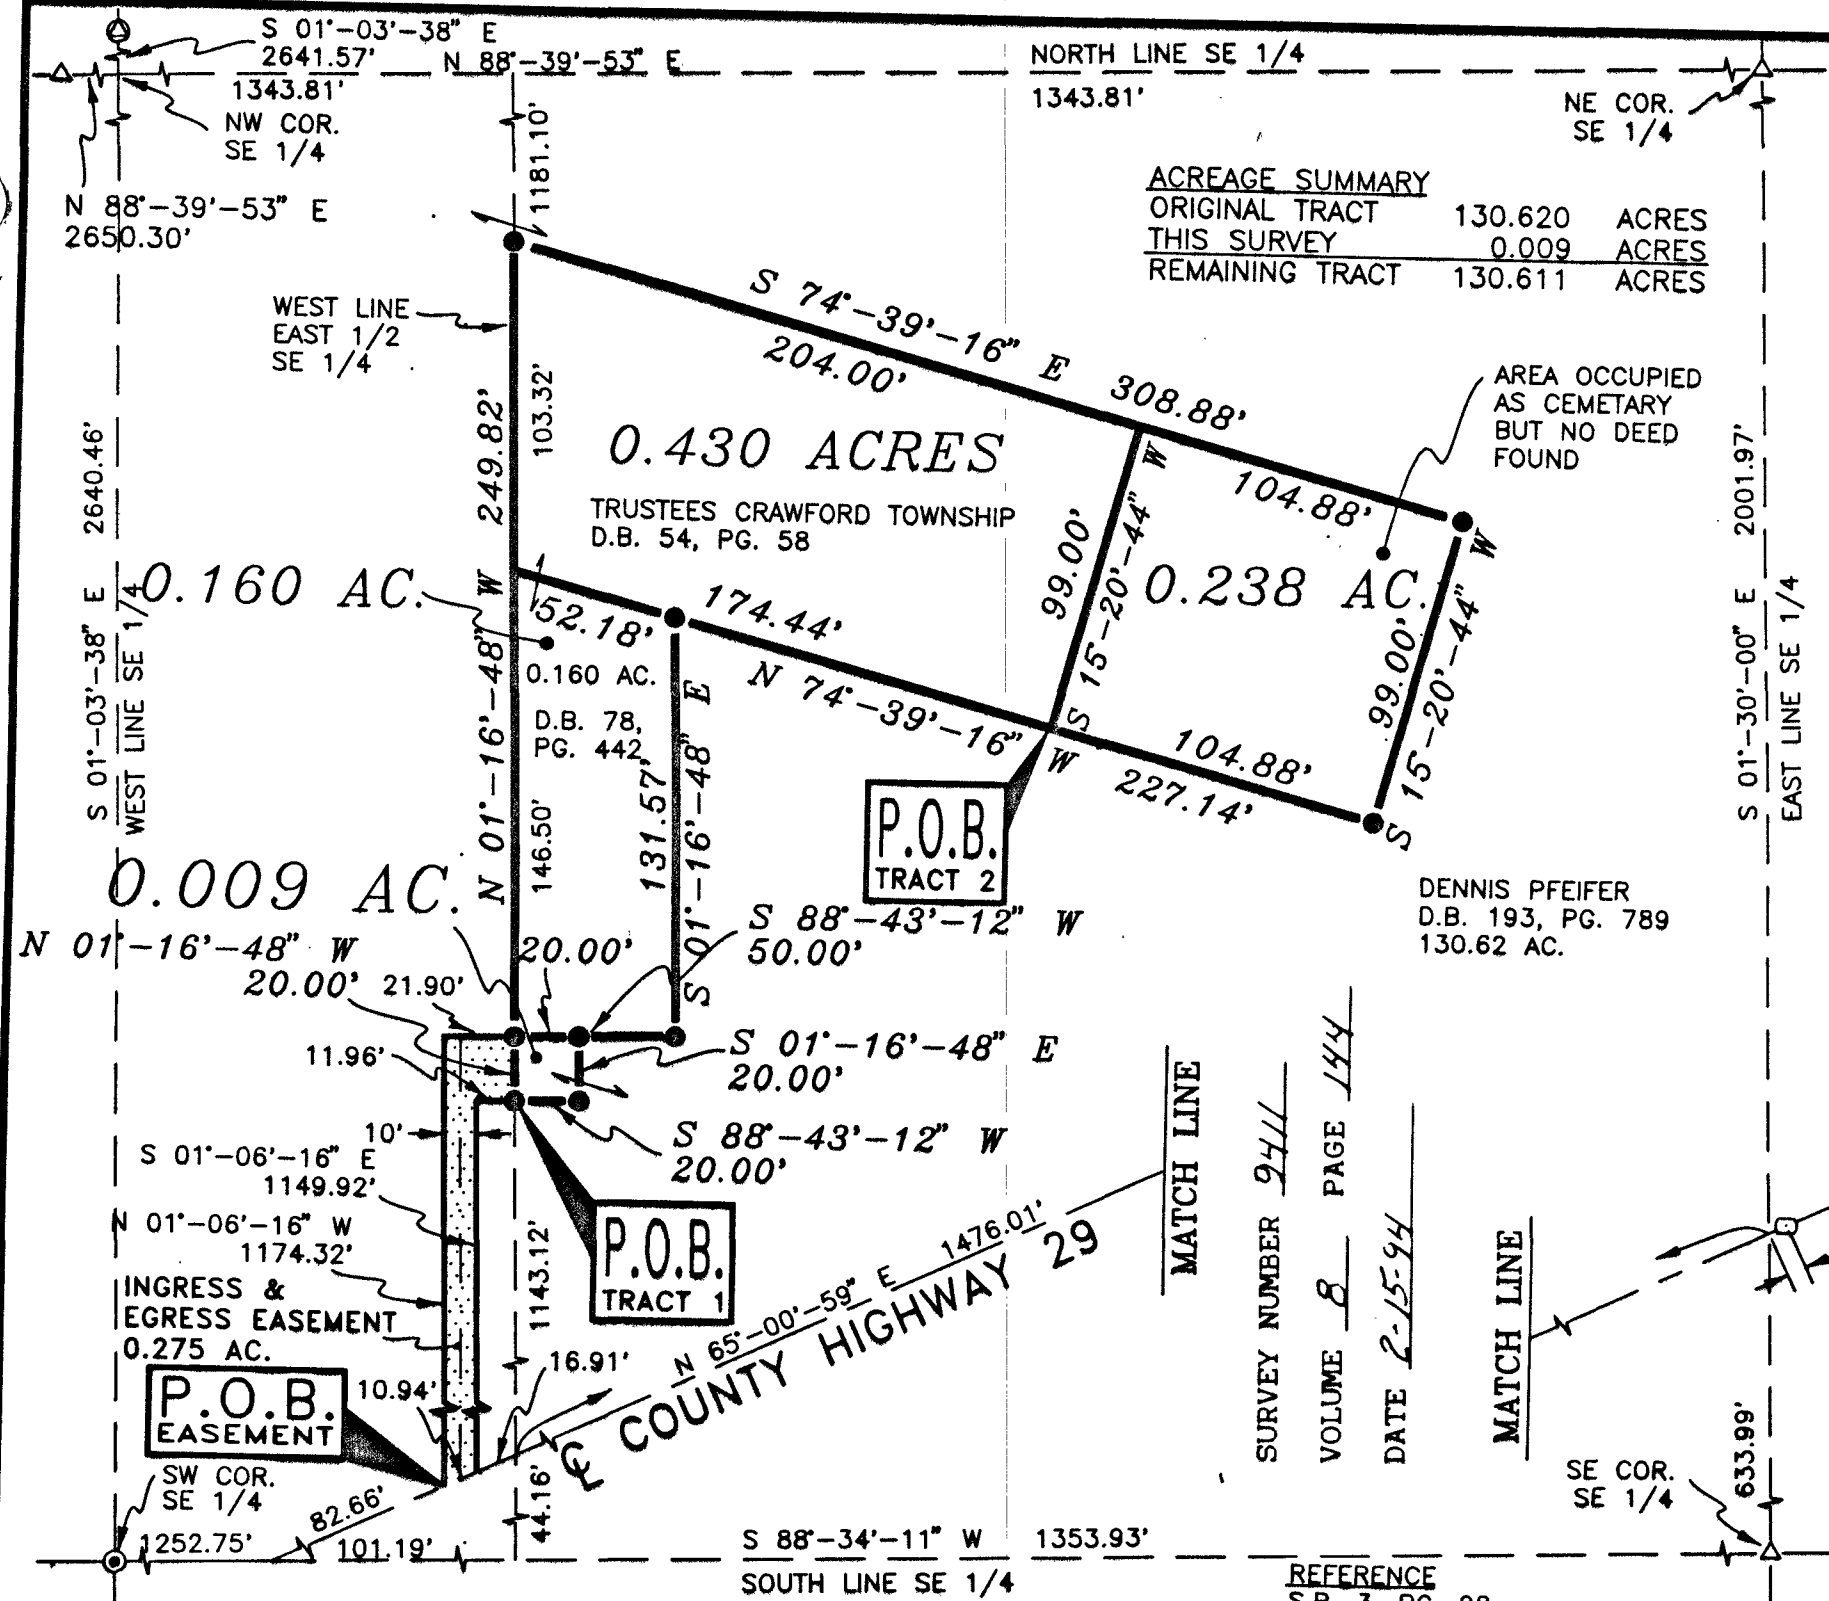

ACREAGE SUMMARY		
ORIGINAL TRACT	130.620	ACRES
THIS SURVEY	0.009	ACRES
REMAINING TRACT	130.611	ACRES

DESCRIPTION

BEING PART OF THE SOUTHEAST QUARTER OF SECTION 26, TOWNSHIP 1 SOUTH, RANGE 13 EAST, CRAWFORD TOWNSHIP, WYANDOT COUNTY, OHIO.

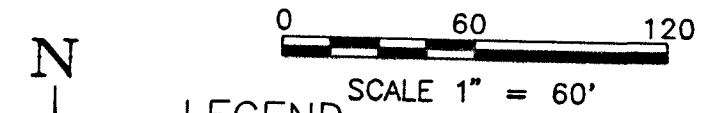

LEGEND

- 5/8" IRON PIN SET
- ⊙ RAILROAD SPIKE SET
- ⊕ RAILROAD SPIKE FOUND
- PK NAIL FOUND
- △ STONE FOUND
- ⊙ STONE & MONUMENT BOX FOUND
- ⊙ 3/4" IRON PIPE IN MONUMENT BOX FOUND

NOTES

1. ALL 5/8" IRON PINS SET ARE 30" LONG REINFORCING RODS WITH YELLOW PLASTIC CAPS STAMPED "MAKEEVER AND ASSOC." UNLESS OTHERWISE NOTED.
2. BEARINGS SHOWN HEREON ARE TO AN ASSUMED AZIMUTH AND ARE USED TO DENOTE ANGLES ONLY.

SURVEYOR'S STATEMENT

THE UNDERSIGNED HEREBY STATES TO ANN GOODMAN THAT THE DRAWING HEREIN IS REPRESENTATIVE OF AN ACTUAL SURVEY PERFORMED BY MYSELF OR UNDER MY SUPERVISION AND THAT ALL INFORMATION IS TRUE AND CORRECT TO THE BEST OF MY KNOWLEDGE AND BELIEF.

Robert Lyn Makeever
ROBERT LYN MAKEEVER, P.E., P.S.
PROFESSIONAL SURVEYOR NO. 6828
DATE: 1-25-94



Makeever & Associates
ENGINEERS * SURVEYORS
(419) 562-7757
P.O. BOX 325, 207 B S. SANDUSKY AVE. BUCYRUS, OHIO 44820

ASSISTANTS:
BRIAN SEYBERT
ERIC KANABLE
DRAWN BY: LGS
FILE NO: 93-653

PLAT OF SURVEY FOR:
ANN GOODMAN