

CURVEY FOR - PAUL LAMBER JACK

1" $\frac{1}{2}$ " ϕ PERSONALIZED IRON PIPE SET
PT. N¹E⁴
SEC. 5

T. 2 S. R. 13 E.
TWP.: SALEM

COUNTY: WYANDOT
OHIO

1" $\frac{1}{2}$ " ϕ HEAD NAIL OVER STONE & MON. BOX


• $\frac{1}{2}$ " ϕ PK NAIL SET

• $\frac{3}{8}$ " ϕ PK NAIL FOUND

0 100 200
SCALE: 1 INCH = 100 FEET

DEED REF.: VOL. 147, PG. 573

Assumed
NORTH

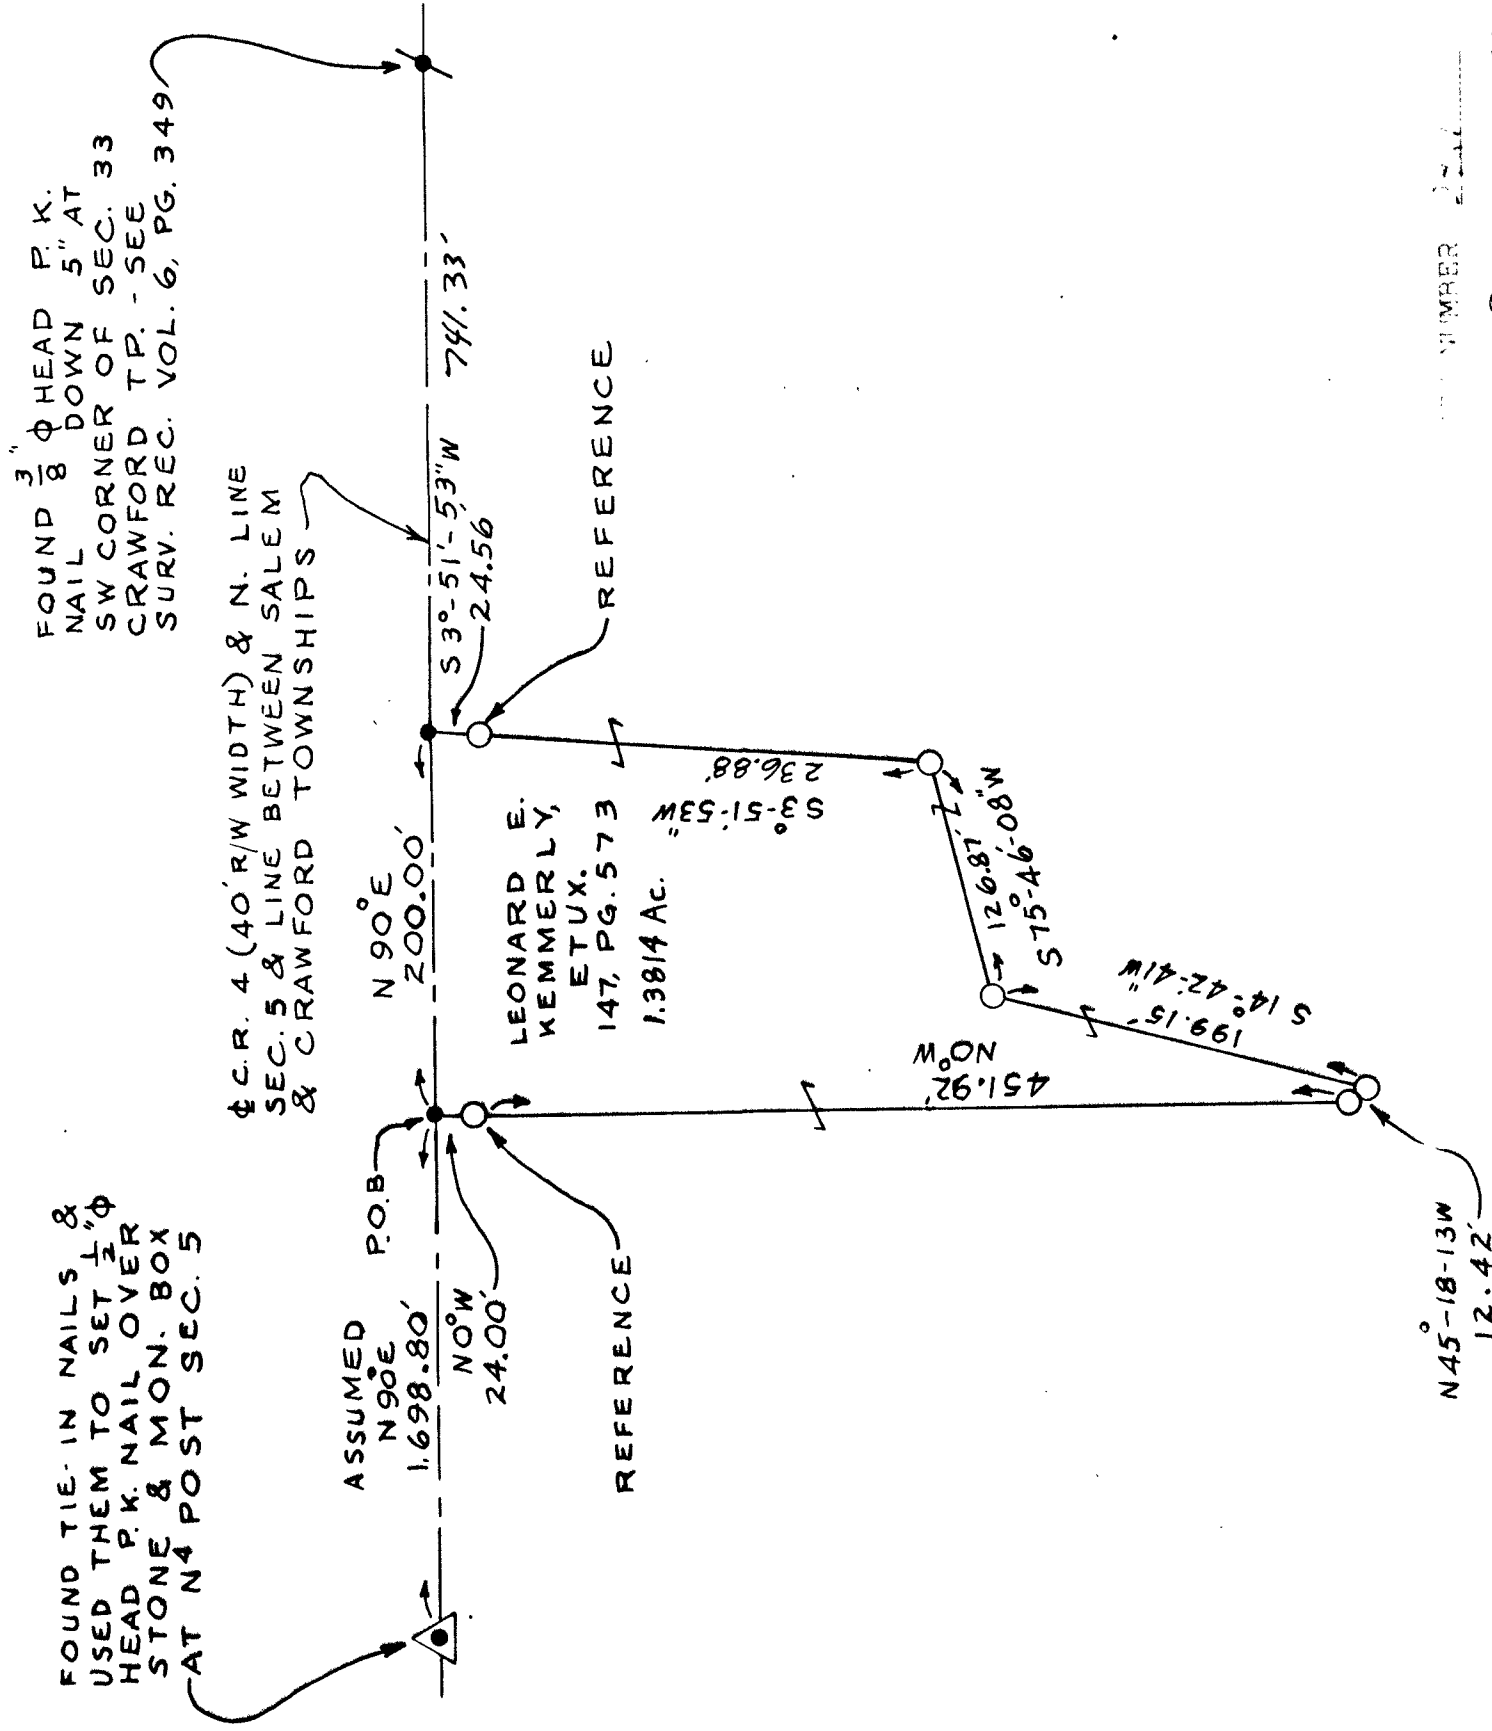

NUMBER 2217
VOLUME 8 PAGE 147
DATE 2-2-17



I HEREBY CERTIFY THIS
PLAT TO BE CORRECT AS
MADE ON FEB. 28, 1994
AND DEEM IT WORTHY OF
PRESERVATION.
OHIO REGISTERED SURVEYOR
NO. 5647

BY Jerry B. Weininger
JERRY B. WEININGER