

DEED FOR - MARJORIE WALTER

TAX MAP COPY

1" ϕ PERSONALIZED IRON PIPE SET
PT. SW⁴ SEC. 1 &
PT. NW⁴ SEC. 12
T. 1 S. R. 14 E.
TWP. TYMOCHTEE
COUNTY: WYANDOT
OHIO

0 60 120
SCALE 1 INCH = 60 FEET

DEED REF. VOL. 179, PG. 779


SURV. REF.:
VOL. 3, PG. 605



△ STONE & MON. BOX

● SET $\frac{1}{2}$ " ϕ HEAD P.K. NAIL

○ SMALL SPIKE

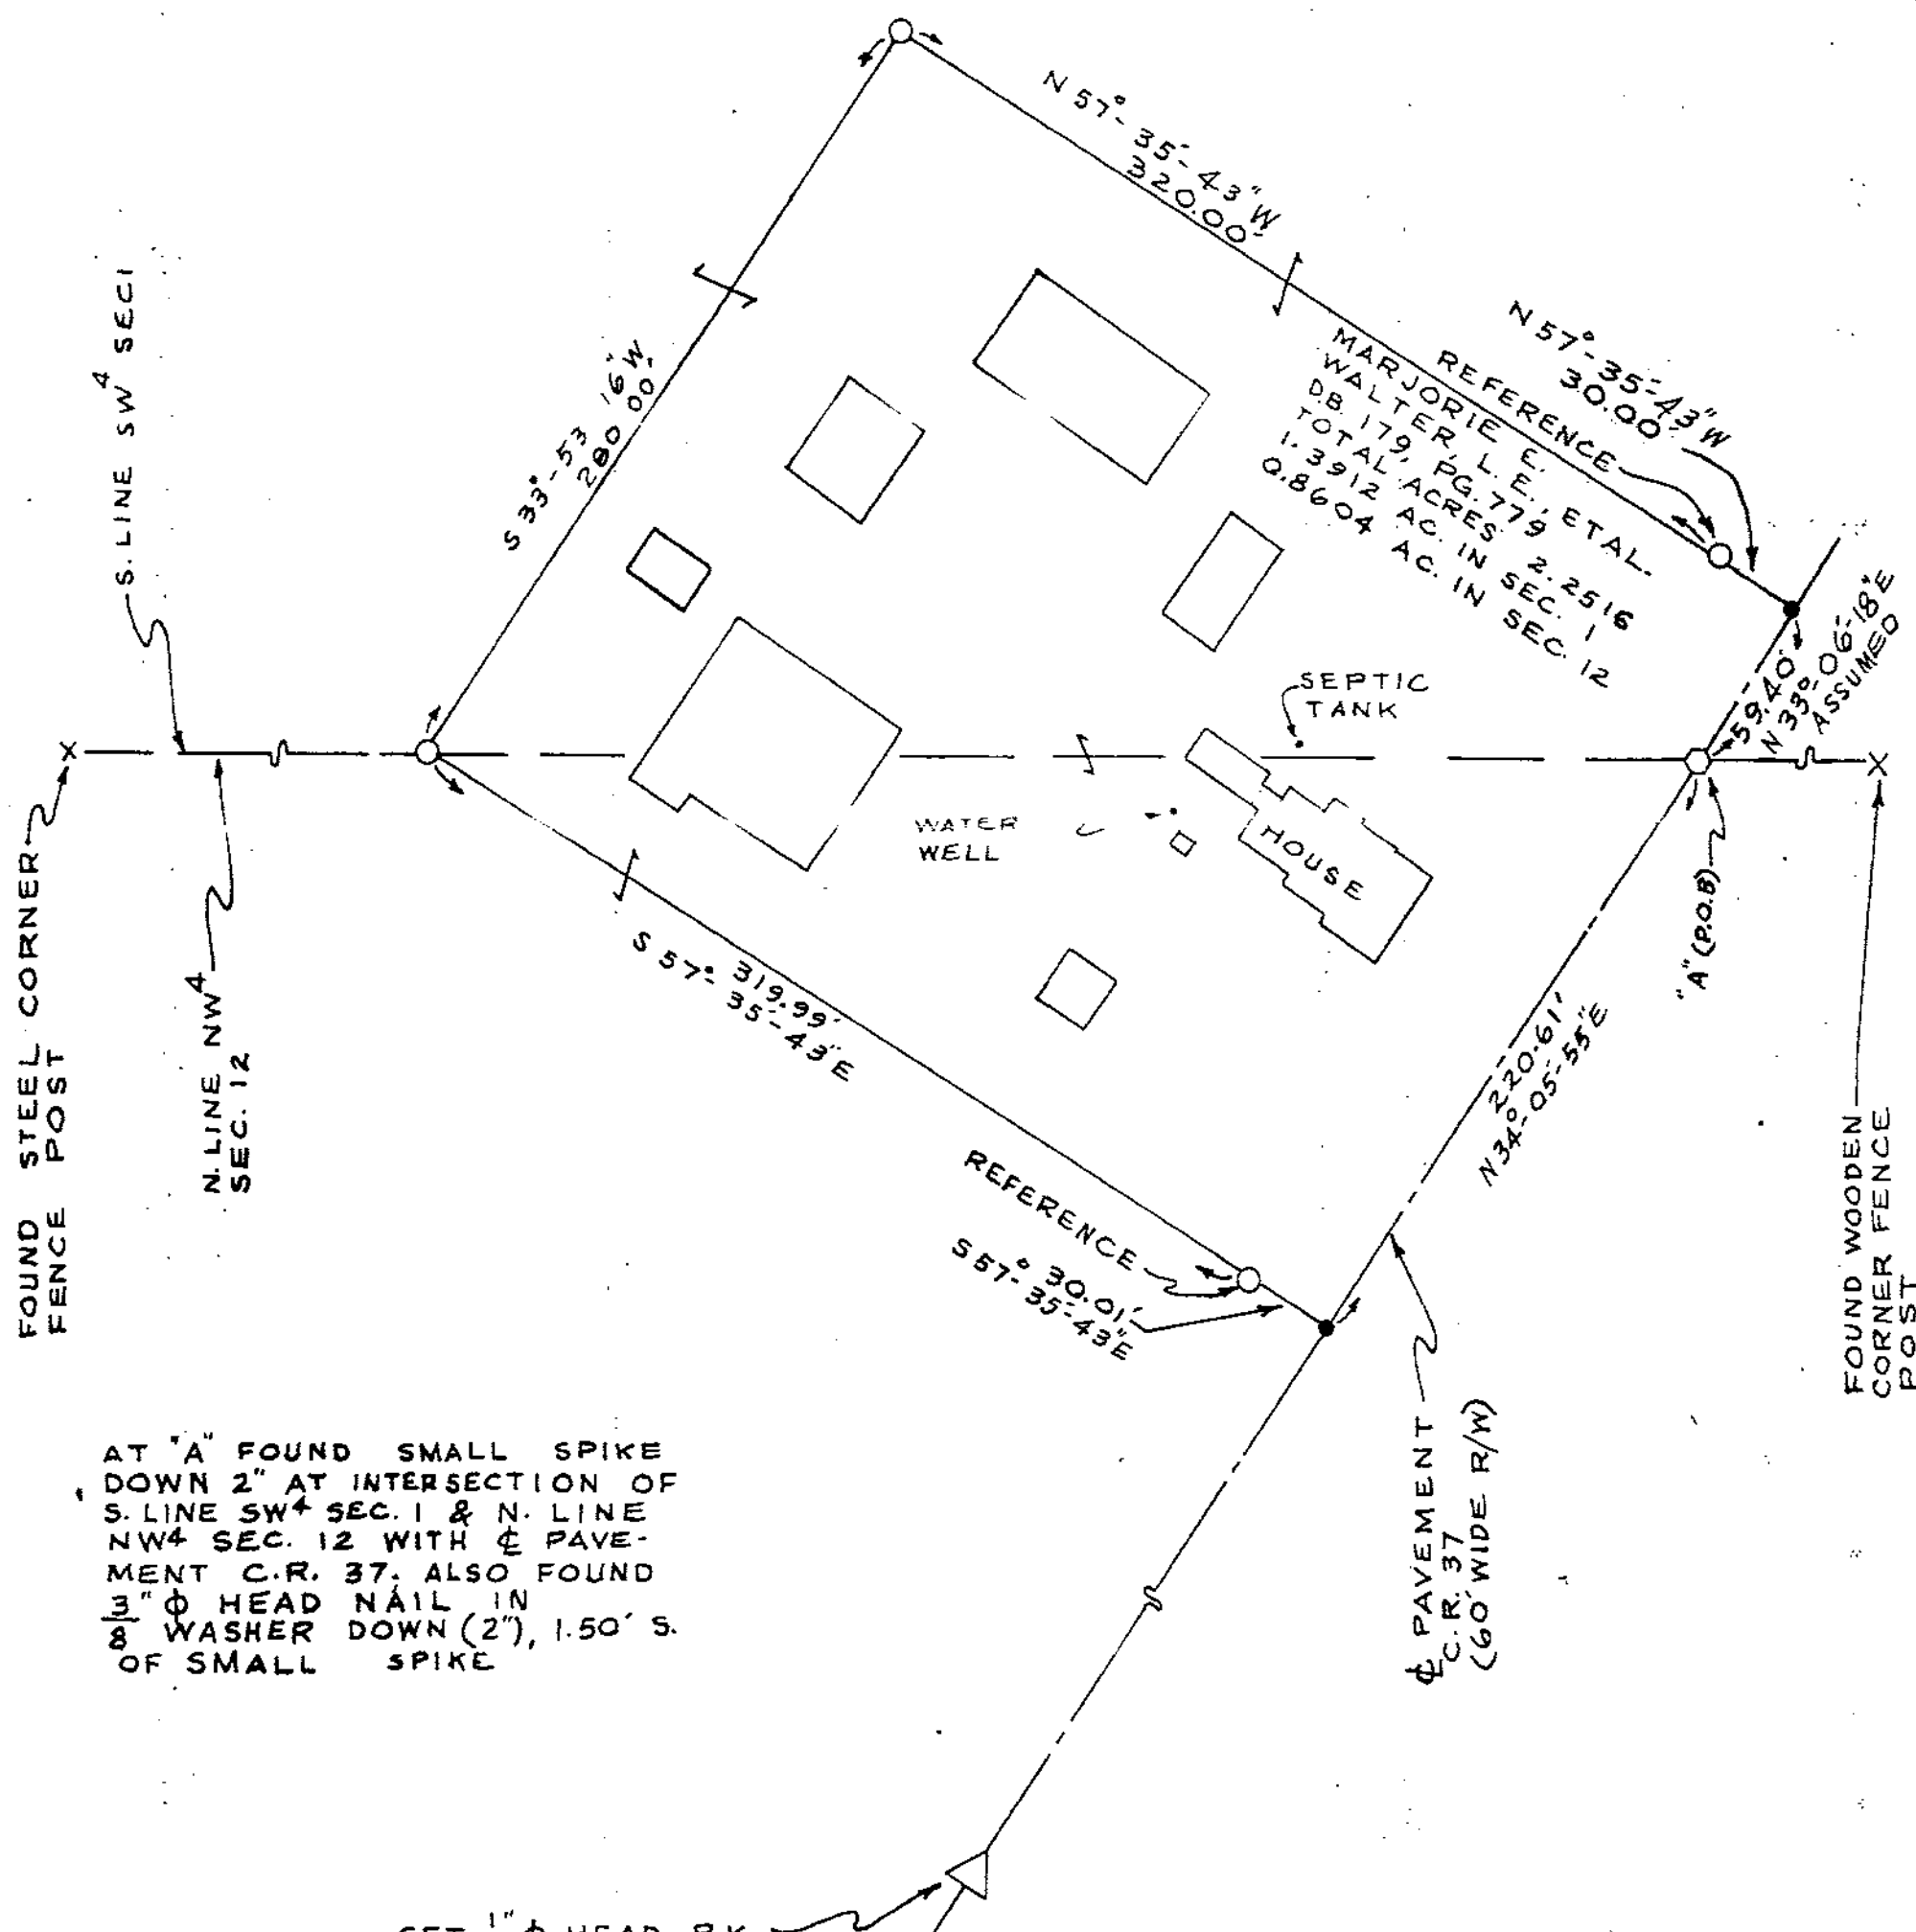

AT "A" FOUND SMALL SPIKE
DOWN 2" AT INTERSECTION OF
S. LINE SW⁴ SEC. 1 & N. LINE
NW⁴ SEC. 12 WITH ϕ PAVE-
MENT C.R. 37. ALSO FOUND
 $\frac{3}{8}$ " ϕ HEAD NAIL IN
8" WASHER DOWN (2"), 1.50' S.
OF SMALL SPIKE

SET $\frac{1}{2}$ " ϕ HEAD P.K.
NAIL USING TIE
IN NAILS FOUND
OVER STONE &
MON. BOX

SURVEY NUMBER 9426

VOLUME 8 PAGE 154

DATE 3-16-94

I HEREBY CERTIFY THIS
PLAT TO BE CORRECT AS
MADE ON MARCH 1, 1994
AND DEEM IT WORTHY OF
PRESERVATION.
OHIO REGISTERED SURVEYOR
NO. 5647

BY Jerry B. Weininger
JERRY B. WEININGER

