

TAX MAP COPY

SURVEY FOR - MRS. THELBY WENTLING

1" ϕ PERSONALIZED IRON PIPE SET

PT. SE4

SEC. 28

T. 1 S. R. 13 E.

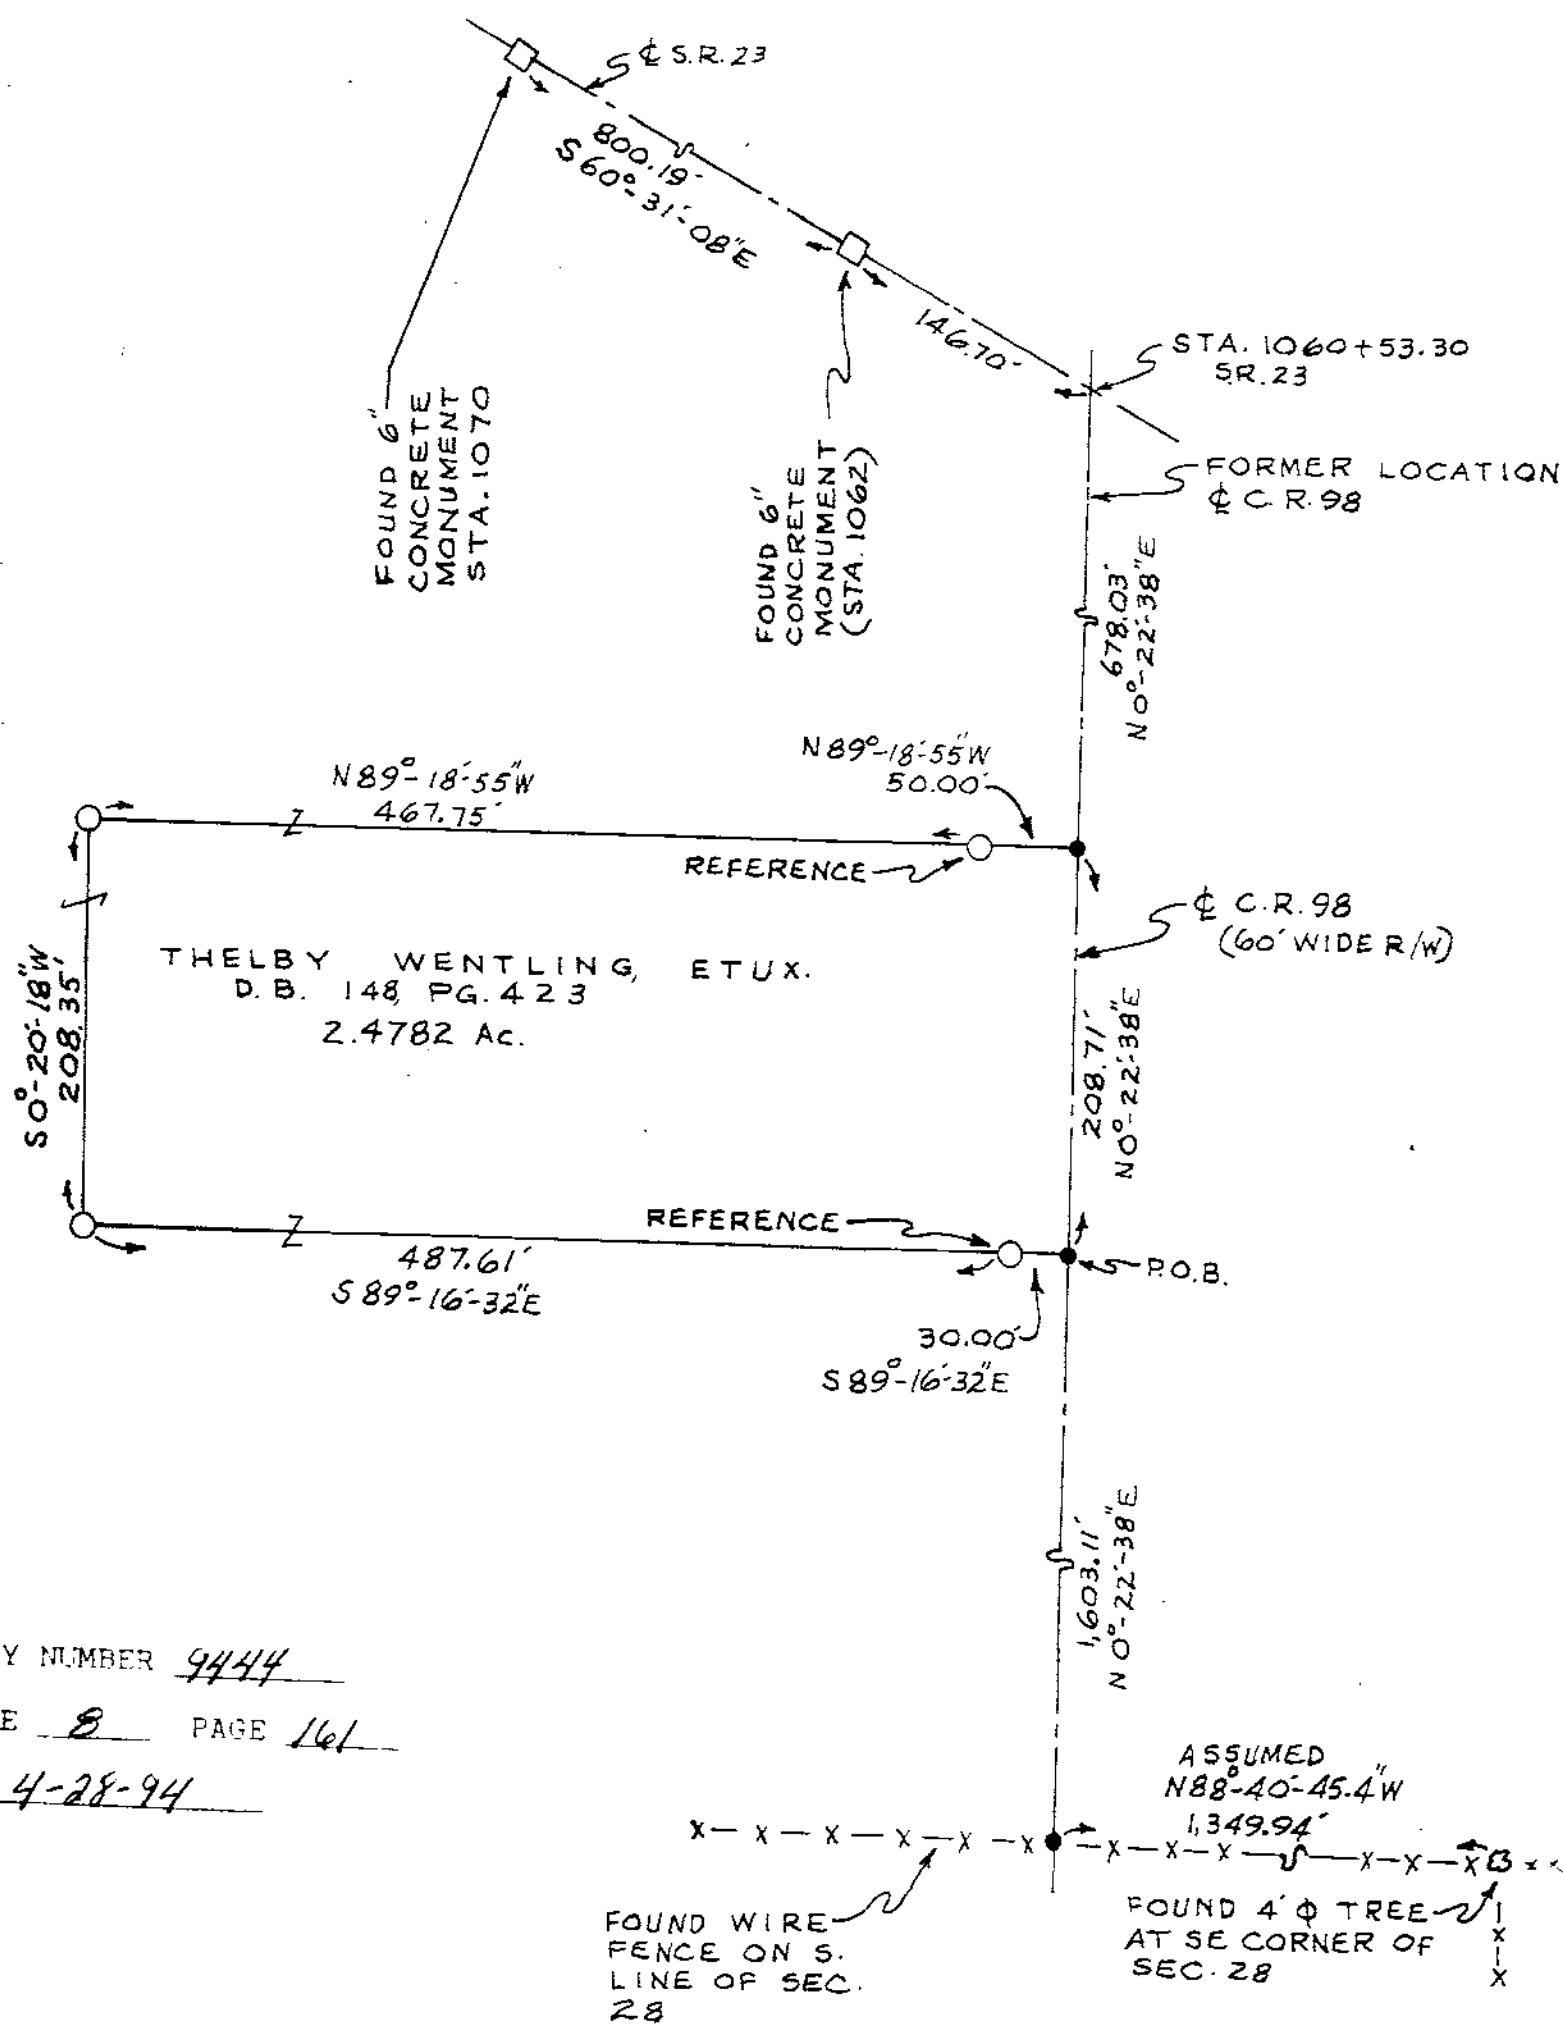
TWP: CRAWFORD

COUNTY: WYANDOT

OHIO.

☐ CONCRETE MONUMENT• SET $\frac{1}{2}$ " ϕ HEAD P.K. NAIL0 100 200
SCALE 1 INCH = 100 FEET

DEED REF.: VOL. 148, PG. 423

S.R. 23 REF.:
O.D.O.T. PLANS
WYA.-23-14-14 78 $\frac{179}{270}$ ASSUMED
NORTHSURVEY NUMBER 9444VOLUME 8 PAGE 161DATE 4-28-94I HEREBY CERTIFY THIS
PLAT TO BE CORRECT AS
MADE ON MARCH 3, 1994
AND DEEM IT WORTHY OF