

SURVEY FOR CAREY DEVELOPMENT AS ORDERED BY CARL TURNER


VOL. 8
PG. 182

PERSONALIZED IRON PIPE SET
LOTS 9, 10, 11, 12, 13, 15, 16, 17, 18, 38, 39, 40, & 41
SNYDER PARK ADDN. REVISION
PLAT BOOK VOL. 3 PAGE 175
VILLAGE OF CAREY
COUNTY: WYANDOT
OHIO.
NAIL

0 100 200
SCALE 1 INCH = 100 FEET
DEED REF. VOL. 125, PG. 133

SURVEY REF: JBW OCT. 1991
JUN. 1983
AUG. 1987
JUN. & JUL. 1985
(ALL UNRECORDED)

Assumed
NORTH

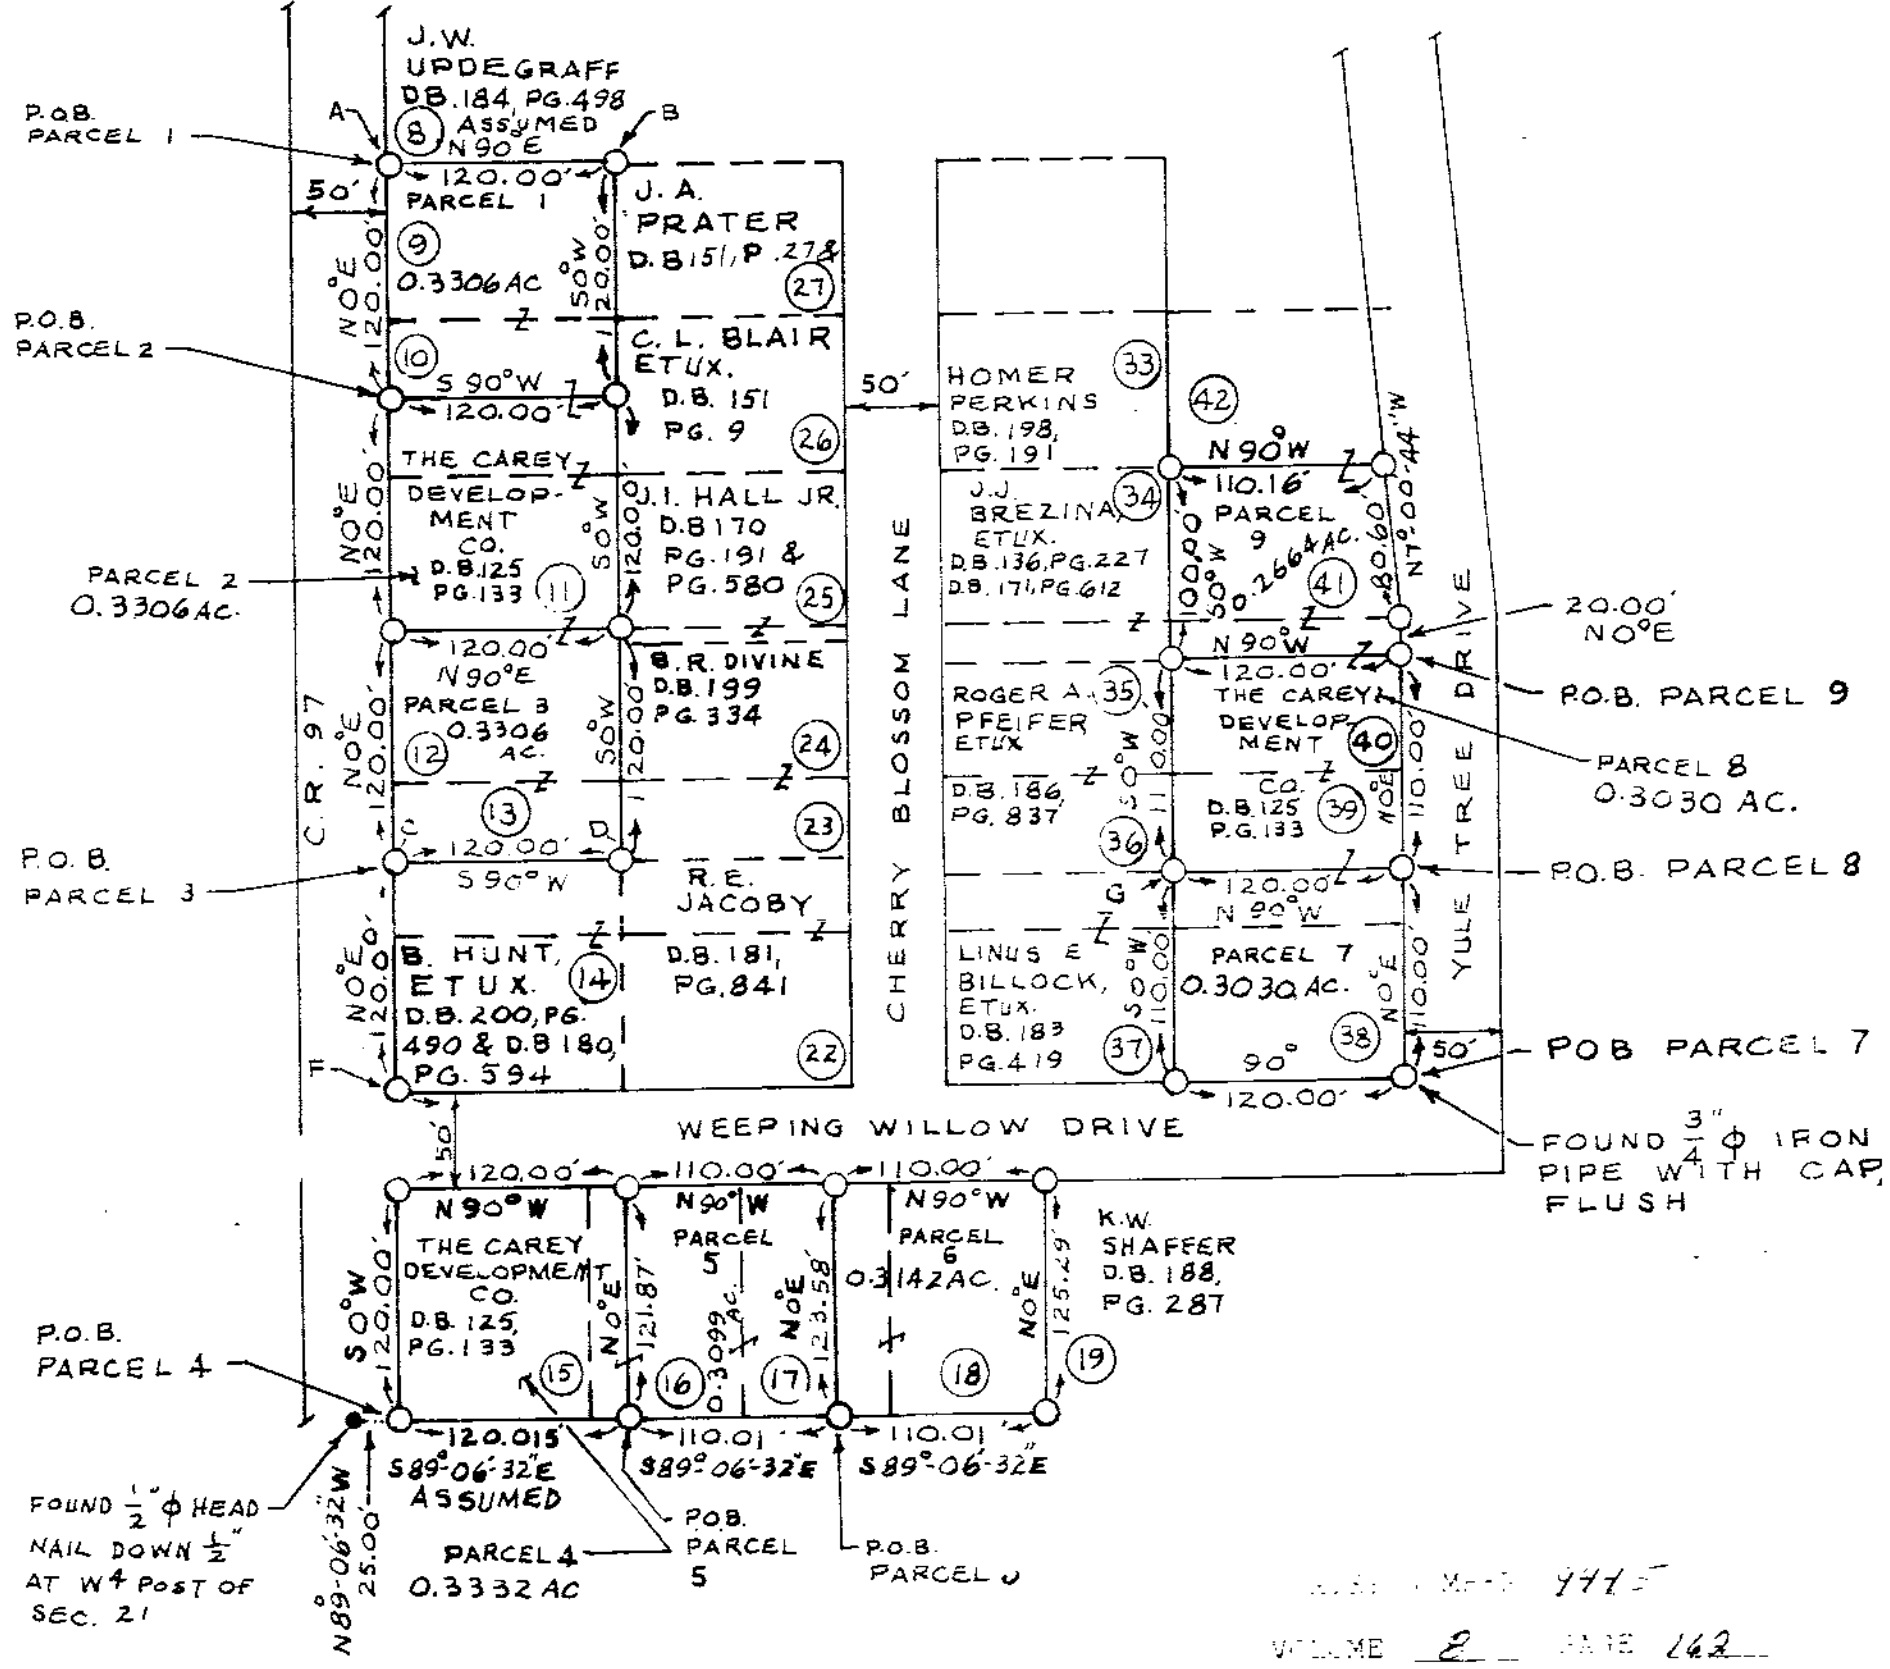


FOUND 1/2" ϕ HEAD
NAIL DOWN 1/2"
AT W4 POST OF
SEC. 21

FOUND 3/4" ϕ IRON
PIPE WITH CAP,
FLUSH

RECORDED 9775
VOLUME 2 PAGE 142
DATE MAY 1, 1994

AT A FOUND 3/4" ϕ IRON PIPE WITH CAP
DOWN 3"
AT B FOUND 3/4" ϕ IRON PIPE WITH
CAP FLUSH
AT C FOUND 3/4" ϕ IRON PIPE WITH
CAP FLUSH
AT D FOUND 3/4" ϕ IRON PIPE WITH CAP FLUSH
AT F FOUND 1/2" ϕ IRON PIPE WITH
CAP DOWN 1"
AT G FOUND 3/4" ϕ IRON PIPE WITH
CAP FLUSH

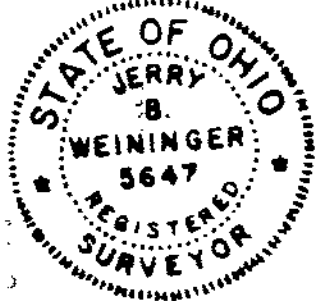

I HEREBY CERTIFY THIS
PLAT TO BE CORRECT AS
MADE ON OCT. 29, 1993
AND DEEM IT WORTHY OF
PRESERVATION.
OHIO REGISTERED SURVEYOR
NO. 5647

Jerry B. Weininger
JERRY B. WEININGER