

SURVEY FOR - JIM LEHNHART

1" ϕ PERSONALIZED IRON PIPE SET
PT. SE 1/4 SEC. 8
T. 2 S., R. 15 E.
TWP.: EDEN
COUNTY: WYANDOT
OHIO.

200 400
SCALE 1 INCH = 200 FEET
DEED REF VOL. 155, PG. 7
// 204 " 498

NORTH


FOUND 1" ϕ HEAD NAIL FLUSH OVER STONE & MON. BOX
FOUND 1" ϕ HEAD P.K. NAIL FLUSH OVER RAILROAD SPIKE
SET 1" ϕ PERSONALIZED IRON PIPE & USED AS REFERENCE
FOUND 1" ϕ PERSONALIZED IRON PIPE FLUSH & USED AS REFERENCE

FOUND 1" ϕ PERSONALIZED IRON PIPE FLUSH

SET 1" ϕ HEAD P.K. NAIL

SURVEY REFERENCES:
VOL. 6, PG. 607
VOL. 8, PGS. 123, 138 & 159

-X-X- FOUND WIRE FENCE

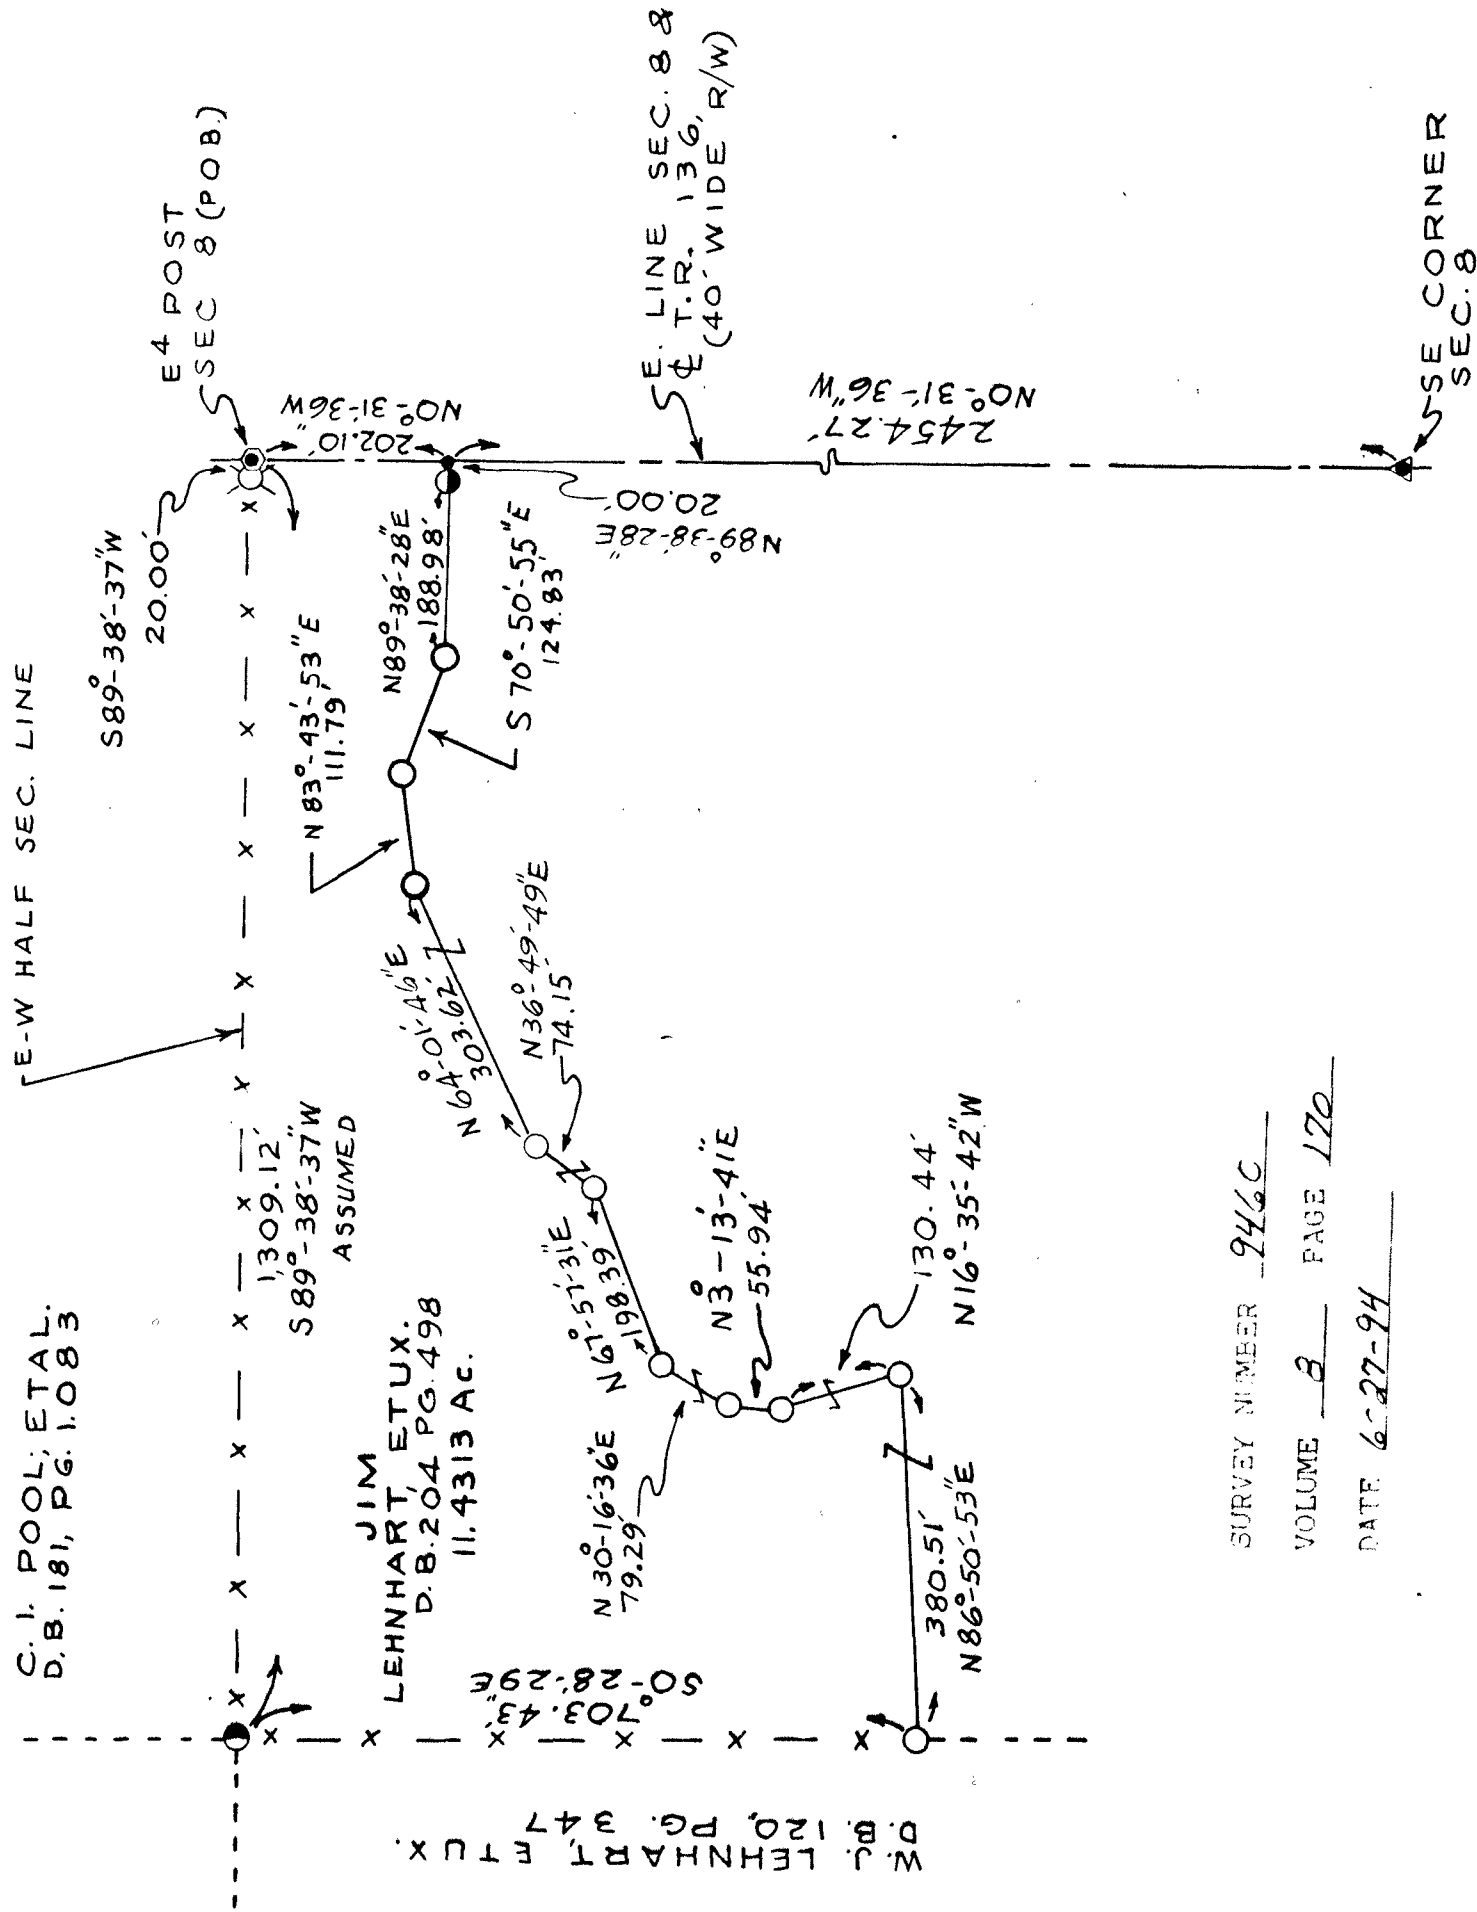

SURVEY NUMBER 9460
VOLUME 8 PAGE 170
DATE 6-27-94



I HEREBY CERTIFY THIS
PLAT TO BE CORRECT AS
MADE ON MAY 9, 1994
AND DEEM IT WORTHY OF
PRESERVATION.
OHIO REGISTERED SURVEYOR
NO. 5647

BY Jerry B. Weininger
JERRY B. WEININGER