

SALEM
23-02-13
VOL. 8
PG. 171

VIEW FOR - BILL DICKEY

0 100 200
SCALE: 1 INCH = 100 FEET
DEED REF.: VOL. 199, PG. 494


Assumed
NORTH

1" ϕ PERSONALIZED IRON PIPE SET
PT. NW4
SEC. 23
T. 2 S., R. 13 E.
TWP.: SALEM
COUNTY: WYANDOT
OHIO.

• SET 1" ϕ PERSONALIZED IRON PIPE AS A REFERENCE
△ FOUND MON BOX DOWN 4" OVER STONE DOWN 7"

△ SET 1" ϕ HEAD P.K. NAIL OVER STONE & MON. BOX BY USING TIE-IN
NAILS FOUND

• SET 1" ϕ HEAD P.K. NAIL
X FOUND POST

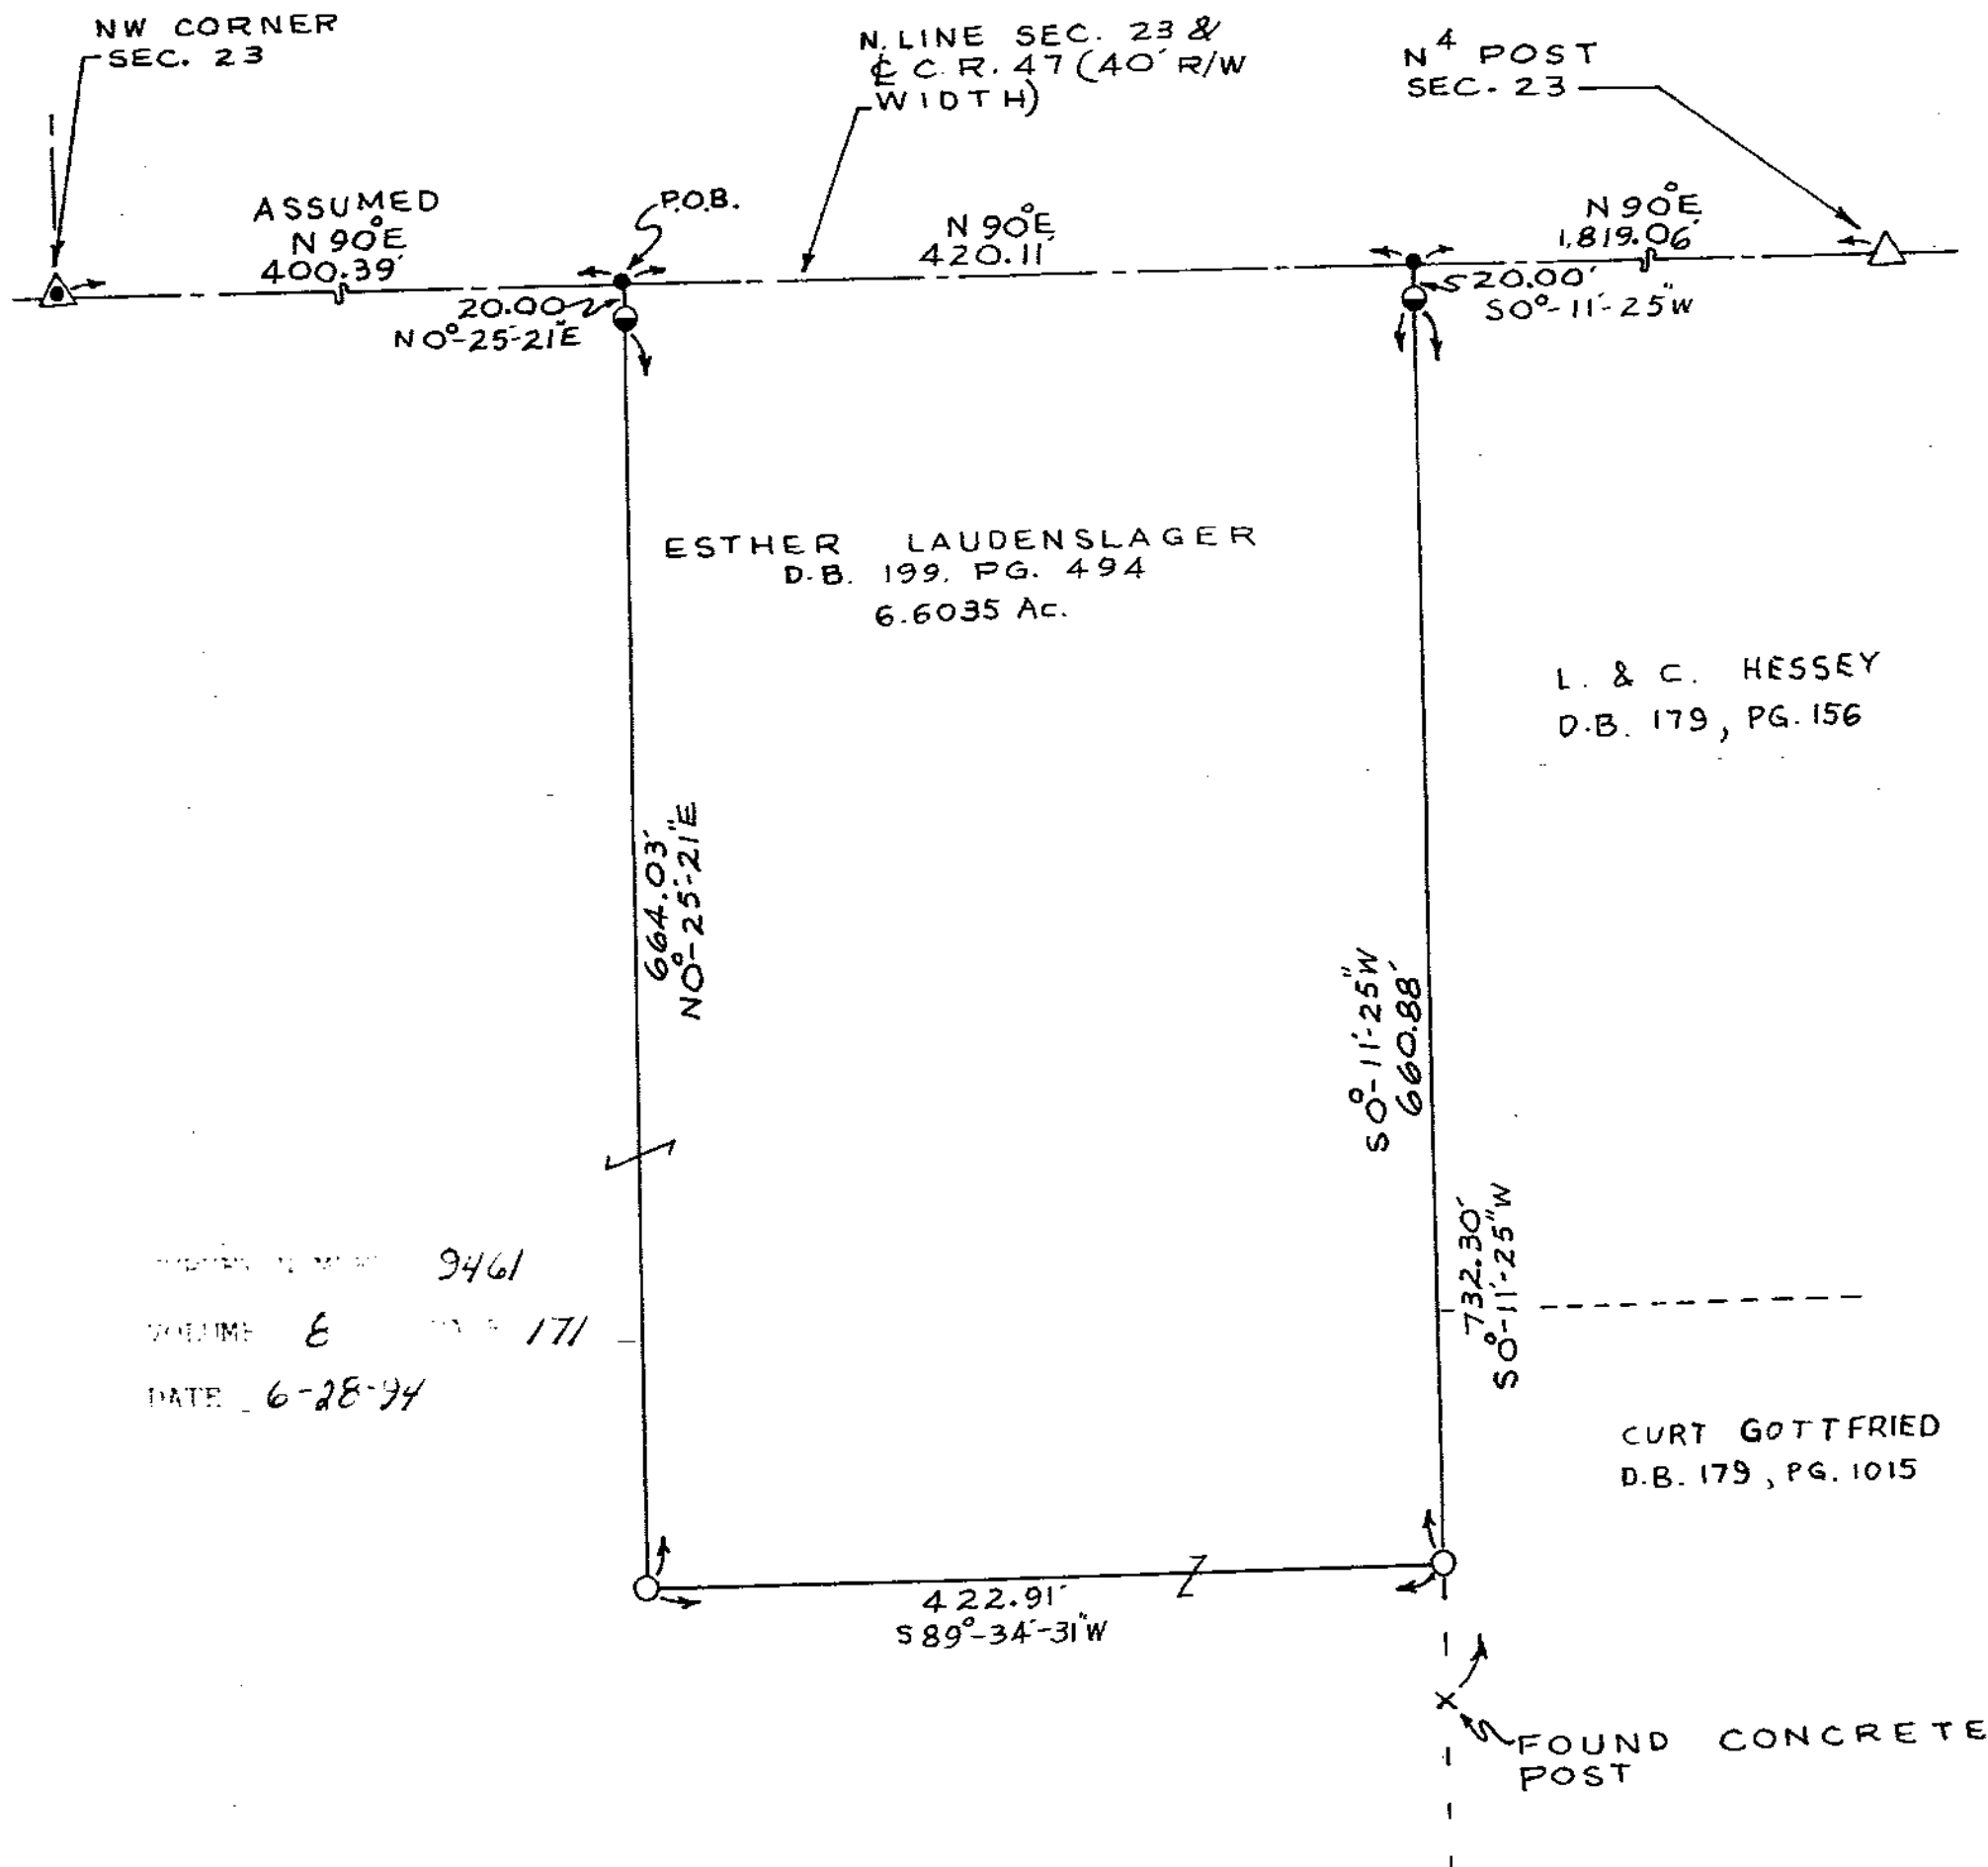

9461
VOLUME 6 PG. 171
DATE 6-28-94



I HEREBY CERTIFY THIS
PLAT TO BE CORRECT AS
MADE ON MAY 13, 1994
AND DEEM IT WORTHY OF
PRESERVATION.
OHIO REGISTERED SURVEYOR
NO. 5647

BY Jerry B. Weininger
JERRY B. WEININGER