


PLAT OF SURVEY

PART OF THE N.E. 1/4 OF SECTION 33,
T-3-S, R-14-E, IN THE VILLAGE OF
HARPSTER, PITT TOWNSHIP, WYANDOT
COUNTY, STATE OF OHIO

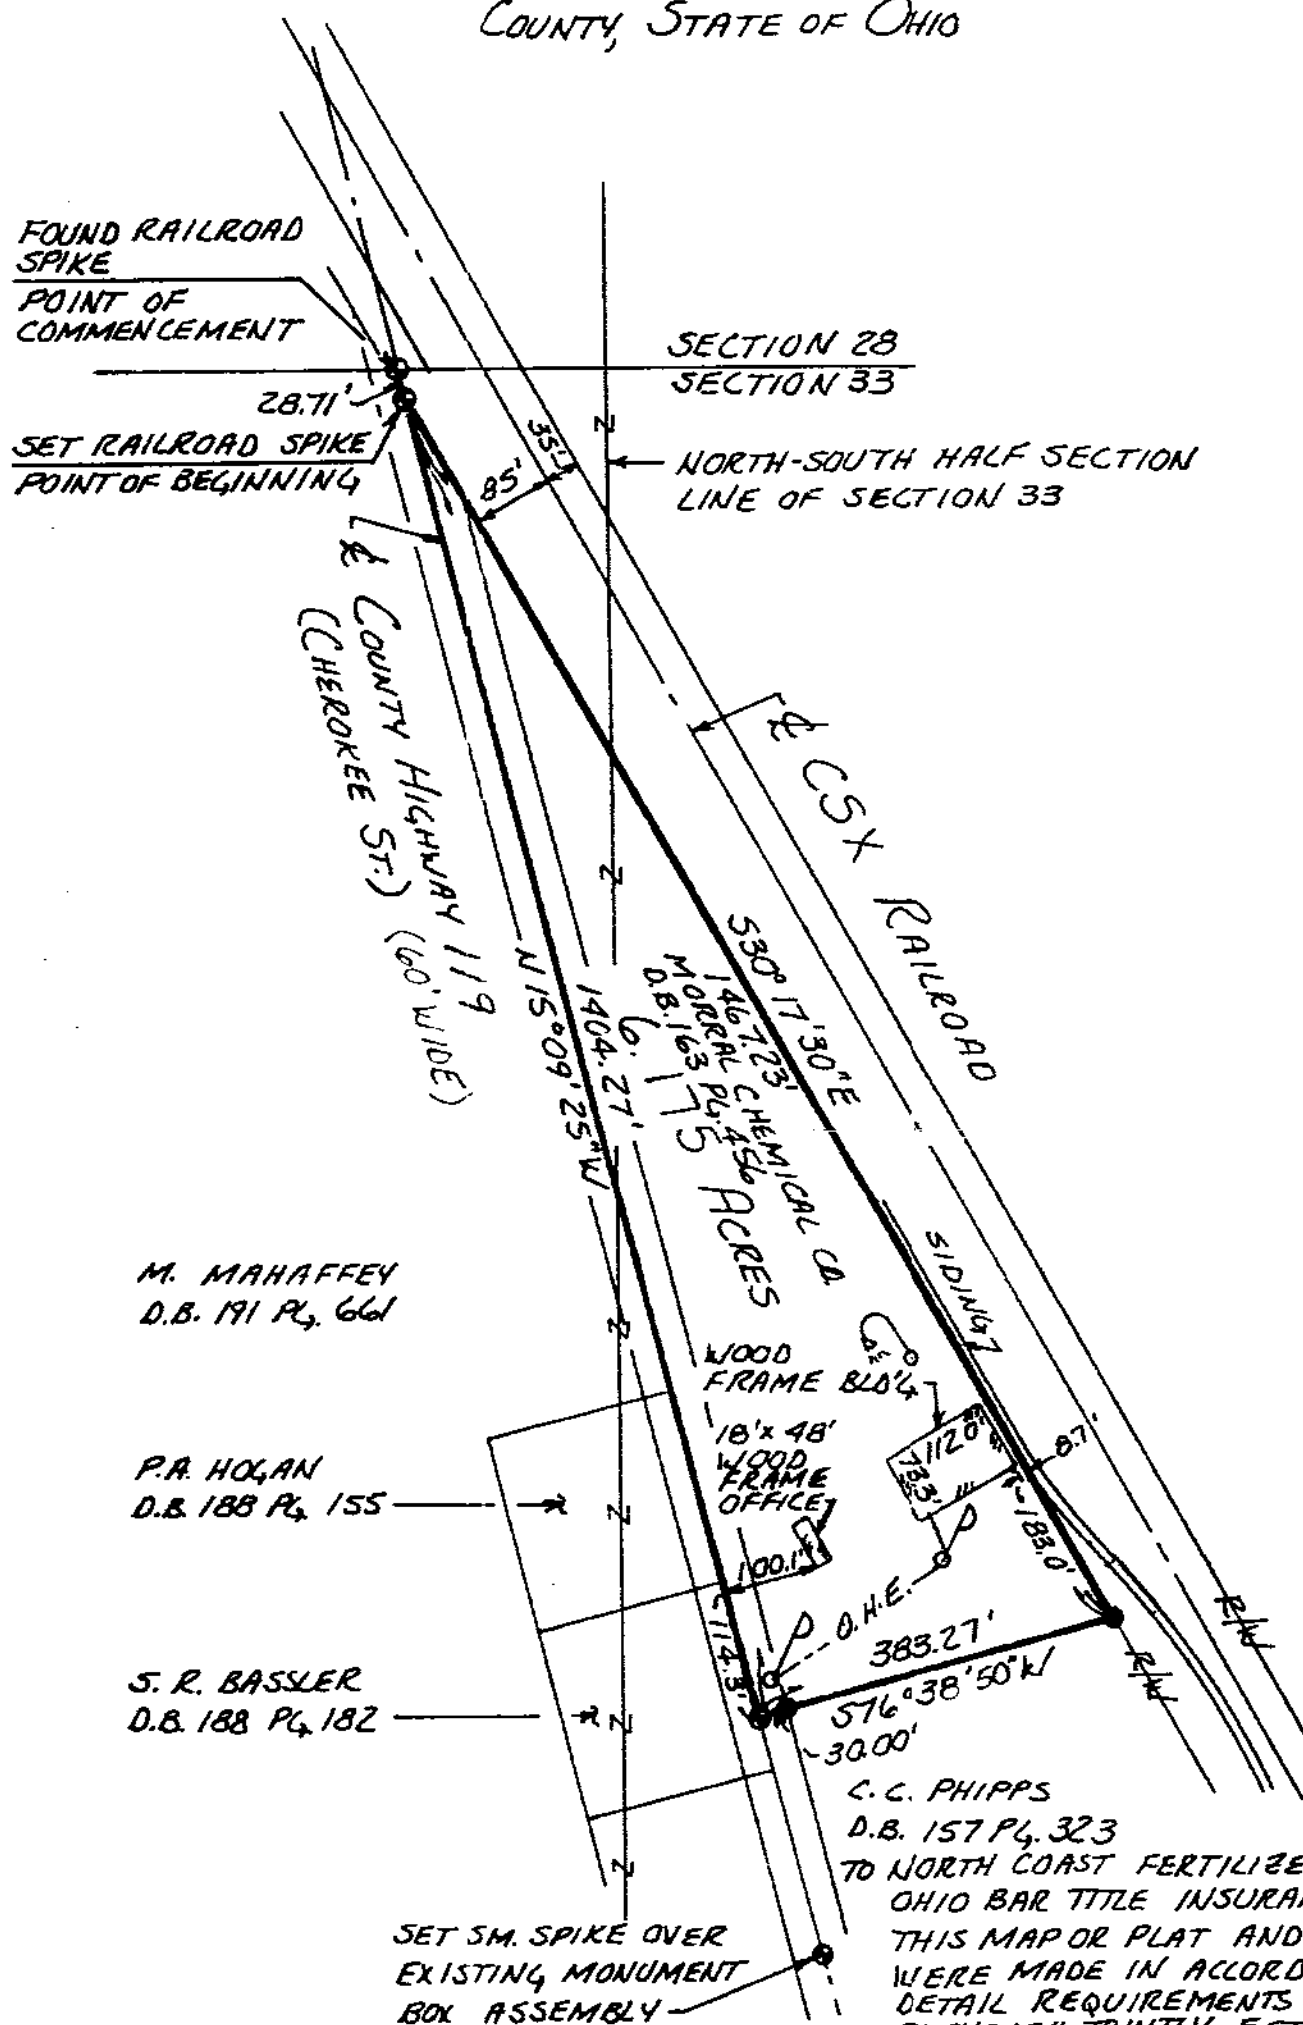

M. MAHAFFEY
D.B. 191 P. 661

P.A. HOGAN
D.B. 188 P. 155

S. R. BASSLER
D.B. 188 P. 182

C. C. PHIPPS
D.B. 157 P. 323

TO NORTH COAST FERTILIZER II INC. AND
OHIO BAR TITLE INSURANCE COMPANY:

THIS MAP OR PLAT AND THE SURVEY ON WHICH IT IS BASED
WERE MADE IN ACCORDANCE WITH "MINIMUM STANDARD
DETAIL REQUIREMENTS FOR ALTA/ACSM LAND TITLE
SURVEYS" JOINTLY ESTABLISHED AND ADOPTED BY ALTA
AND ACSM IN 1992, AND MEETS THE ACCURACY
REQUIREMENTS FOR A CLASS "URBAN" SURVEY, AS DEFINED
THEREIN.

SEE WYANDOT COUNTY TAX MAP
RAILROAD RECORD "HOCKING
VALLEY V-2 P. 58.

NOTE: THIS PARCEL DOES NOT
LIE WITHIN A FLOOD PLAIN PER
NATIONAL FLOOD INSURANCE RATE
MAP 3907870150C, DATED 9/18/87.

FOR BASIS OF BEARING, SEE SURVEY
VOL. 6 P. 165, WYANDOT COUNTY
ENGINEER'S OFFICE.

ALL 5/8" DIA. IRON PINS SET HAVE PLASTIC
IDENTITY CAP WITH THE FOLLOWING CAPTION,
"TUB & ASSOC."

THIS SURVEY PREPARED FOR AND AT
THE REQUEST OF TED FRERICKS, IV
0 200 400 600

SCALE 1" = 200'
DATE JUNE 17, 1994

LEGEND


- - 5/8" DIA. IRON PIN SET
- ⊙ - R.R. SPIKE SET (U.N.)

BY KS

CHK

JOB NO 11384

SURVEY NUMBER 9462
VOLUME 8 PAGE 172
DATE 6-30-94

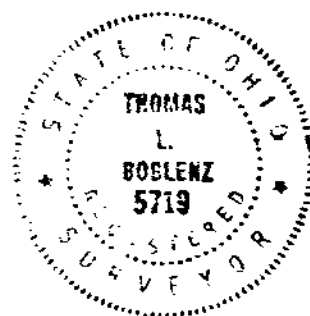

THIS DRAWING REPRESENTS AN
ACTUAL SURVEY OF THE PROPERTY
WITH MONUMENTS MARKING THE
BOUNDARIES AS SHOWN.

T. L. BOBLENZ & ASSOCIATES, INC.
3597 MARION-BULYRUS RD.
MARION, OH 43302
(614) 387-6315