

ORVEY FOR - DALE STEVENS

1" ϕ PERSONALIZED IRON PIPE SET

PT. NE⁴

SEC. 5

T. 15 S. R. 14 E.

TWP.: TYMOCHTEE


COUNTY: WYANDOT

OHIO.

0 50 100

SCALE: 1 INCH = 50 FEET


DEED REF.: VOL. 145, PG. 216

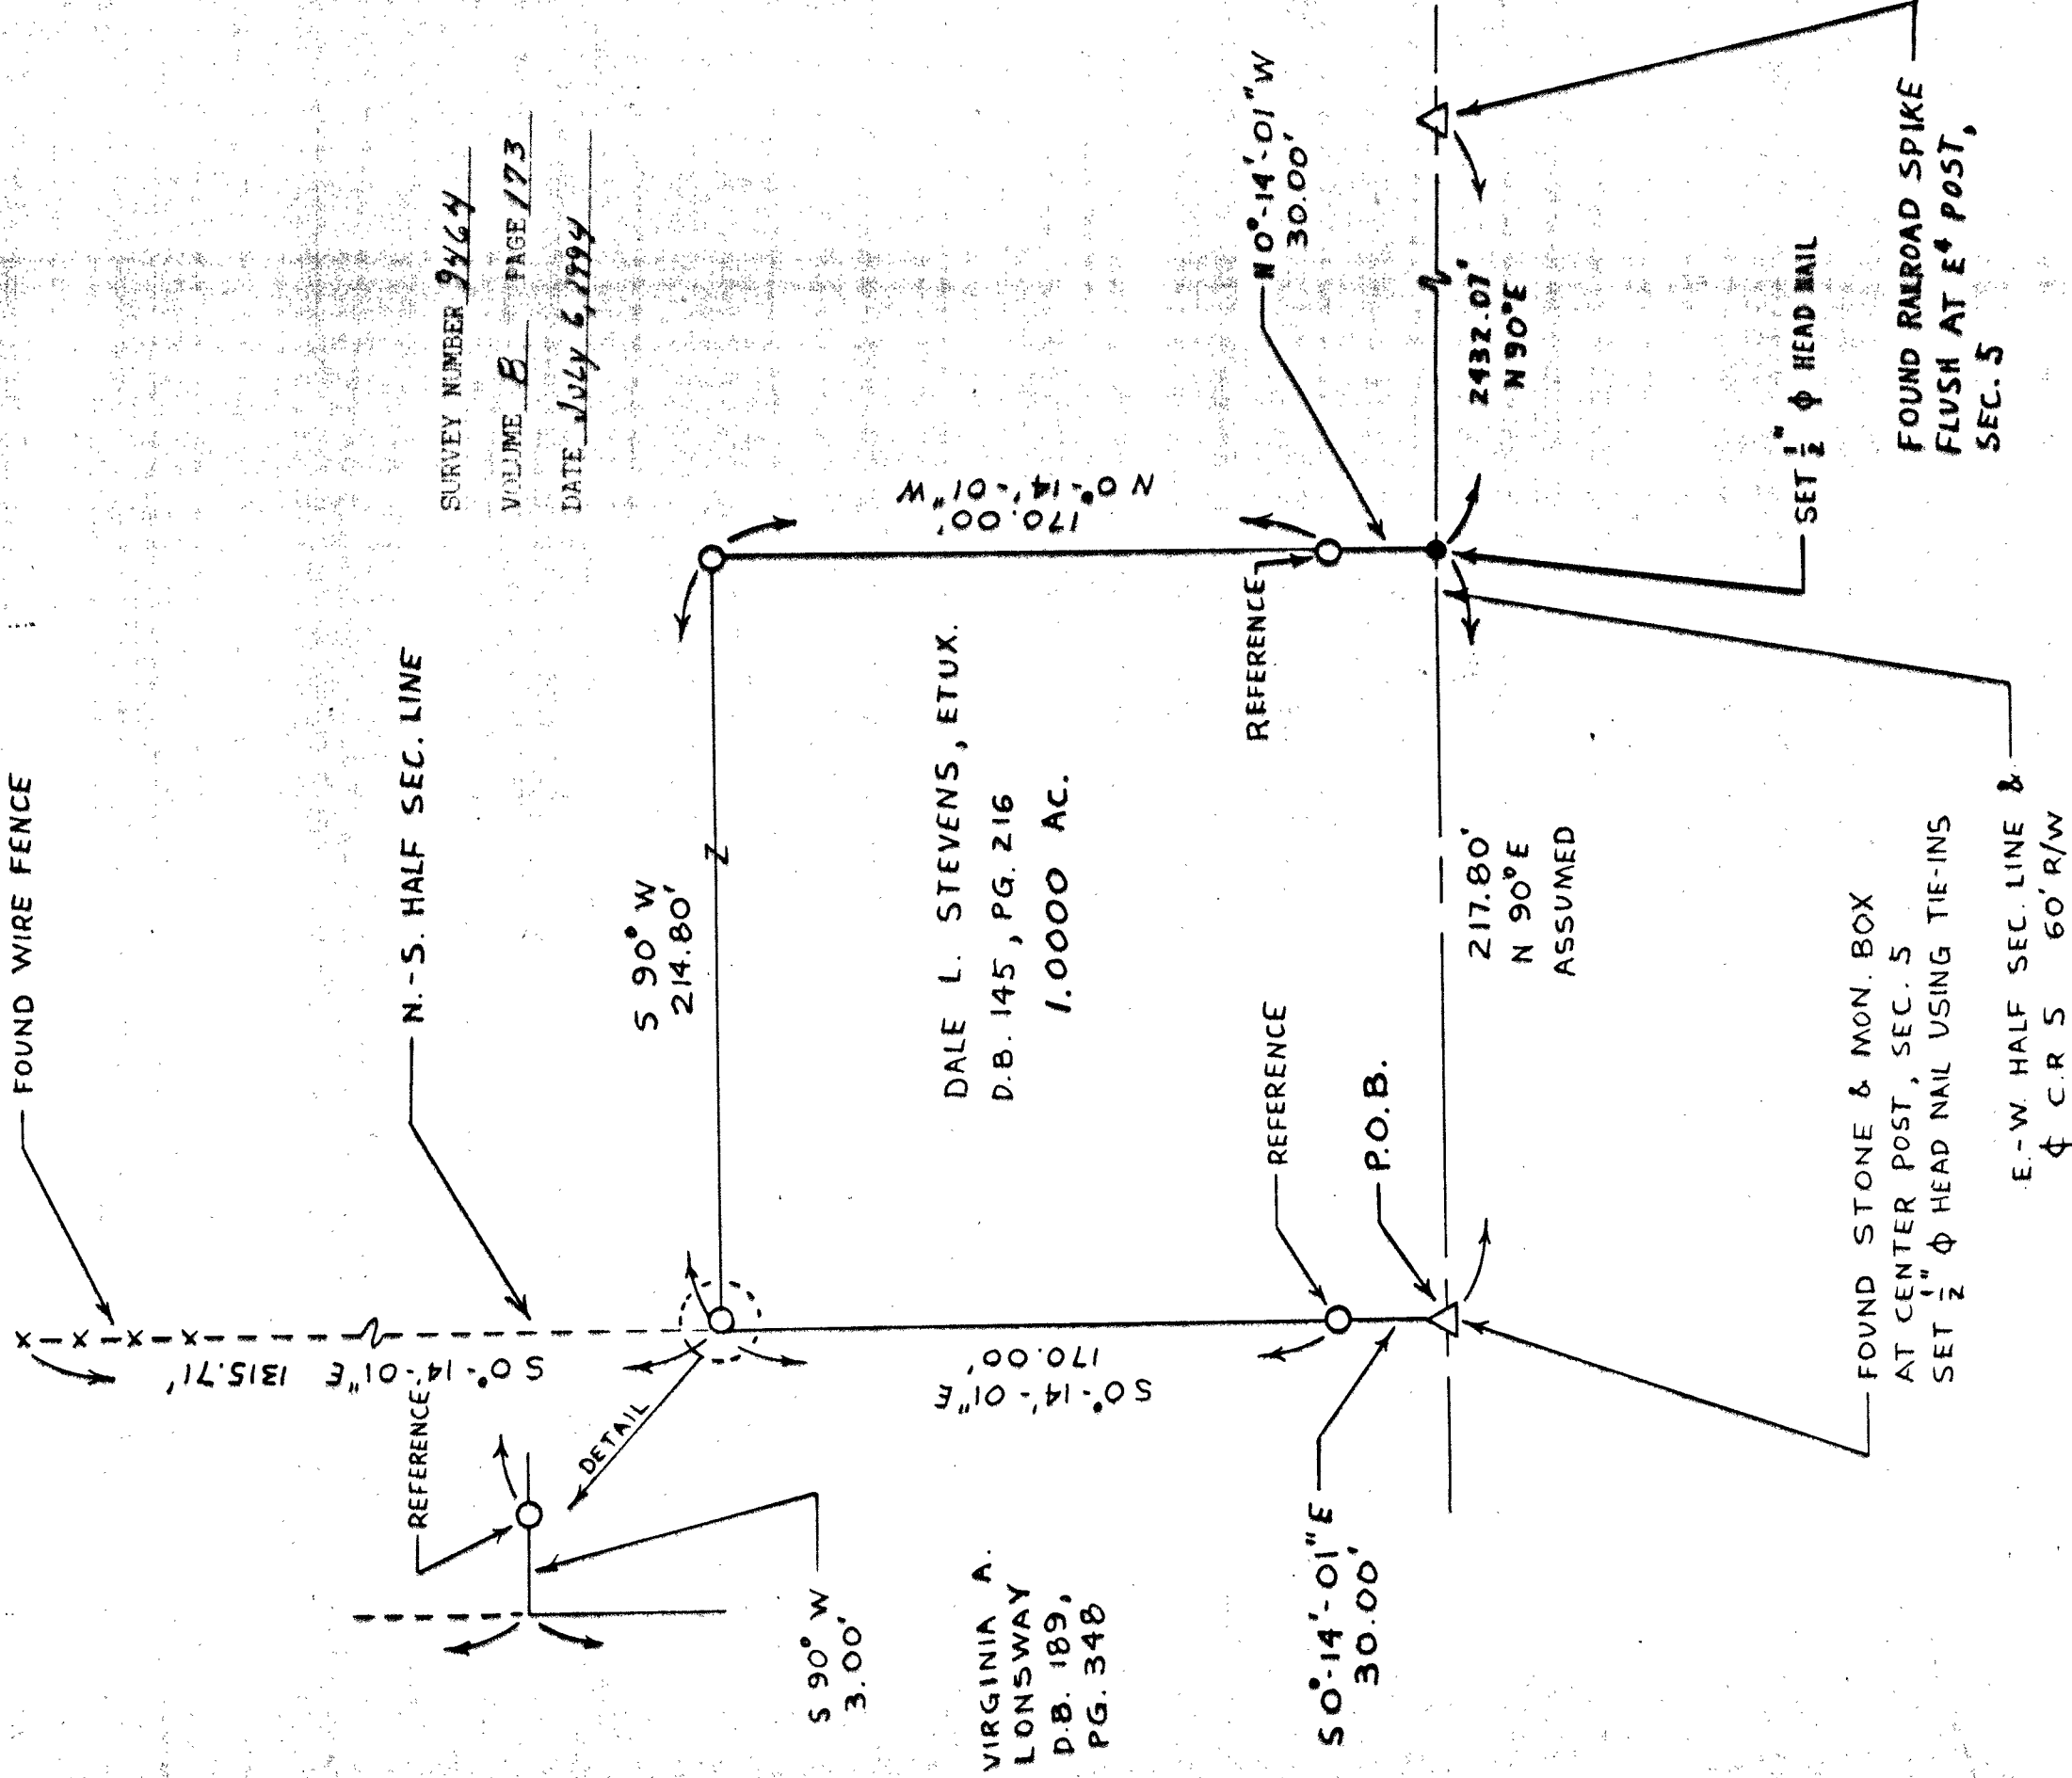

SURVEY NUMBER 2464

VOLUME B PAGE 173

DATE JULY 6, 1994

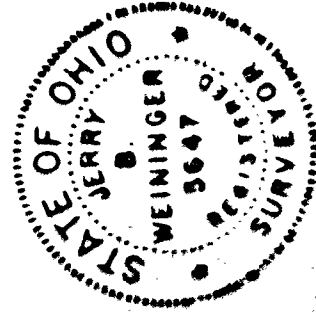

NO BUILDINGS ON THIS PARCEL

I HEREBY CERTIFY THIS
PLAT TO BE CORRECT AS
MADE ON JUNE 30, 1994
AND DEEM IT WORTHY OF
PRESERVATION.
OHIO REGISTERED SURVEYOR
NO. 5647

BY Jerry B. Weininger
JERRY B. WEININGER