


# PLAT OF SURVEY

PART OF S.W. 1/4 OF SECTION 9, T-4-S,  
R-15-E, ANTRIM TOWNSHIP, WYANDOT  
COUNTY, STATE OF OHIO.

\* FOR BASIS OF BEARING, SEE  
SURVEY VOLUME 1 PAGE 165,  
WYANDOT COUNTY ENGINEER'S  
OFFICE.

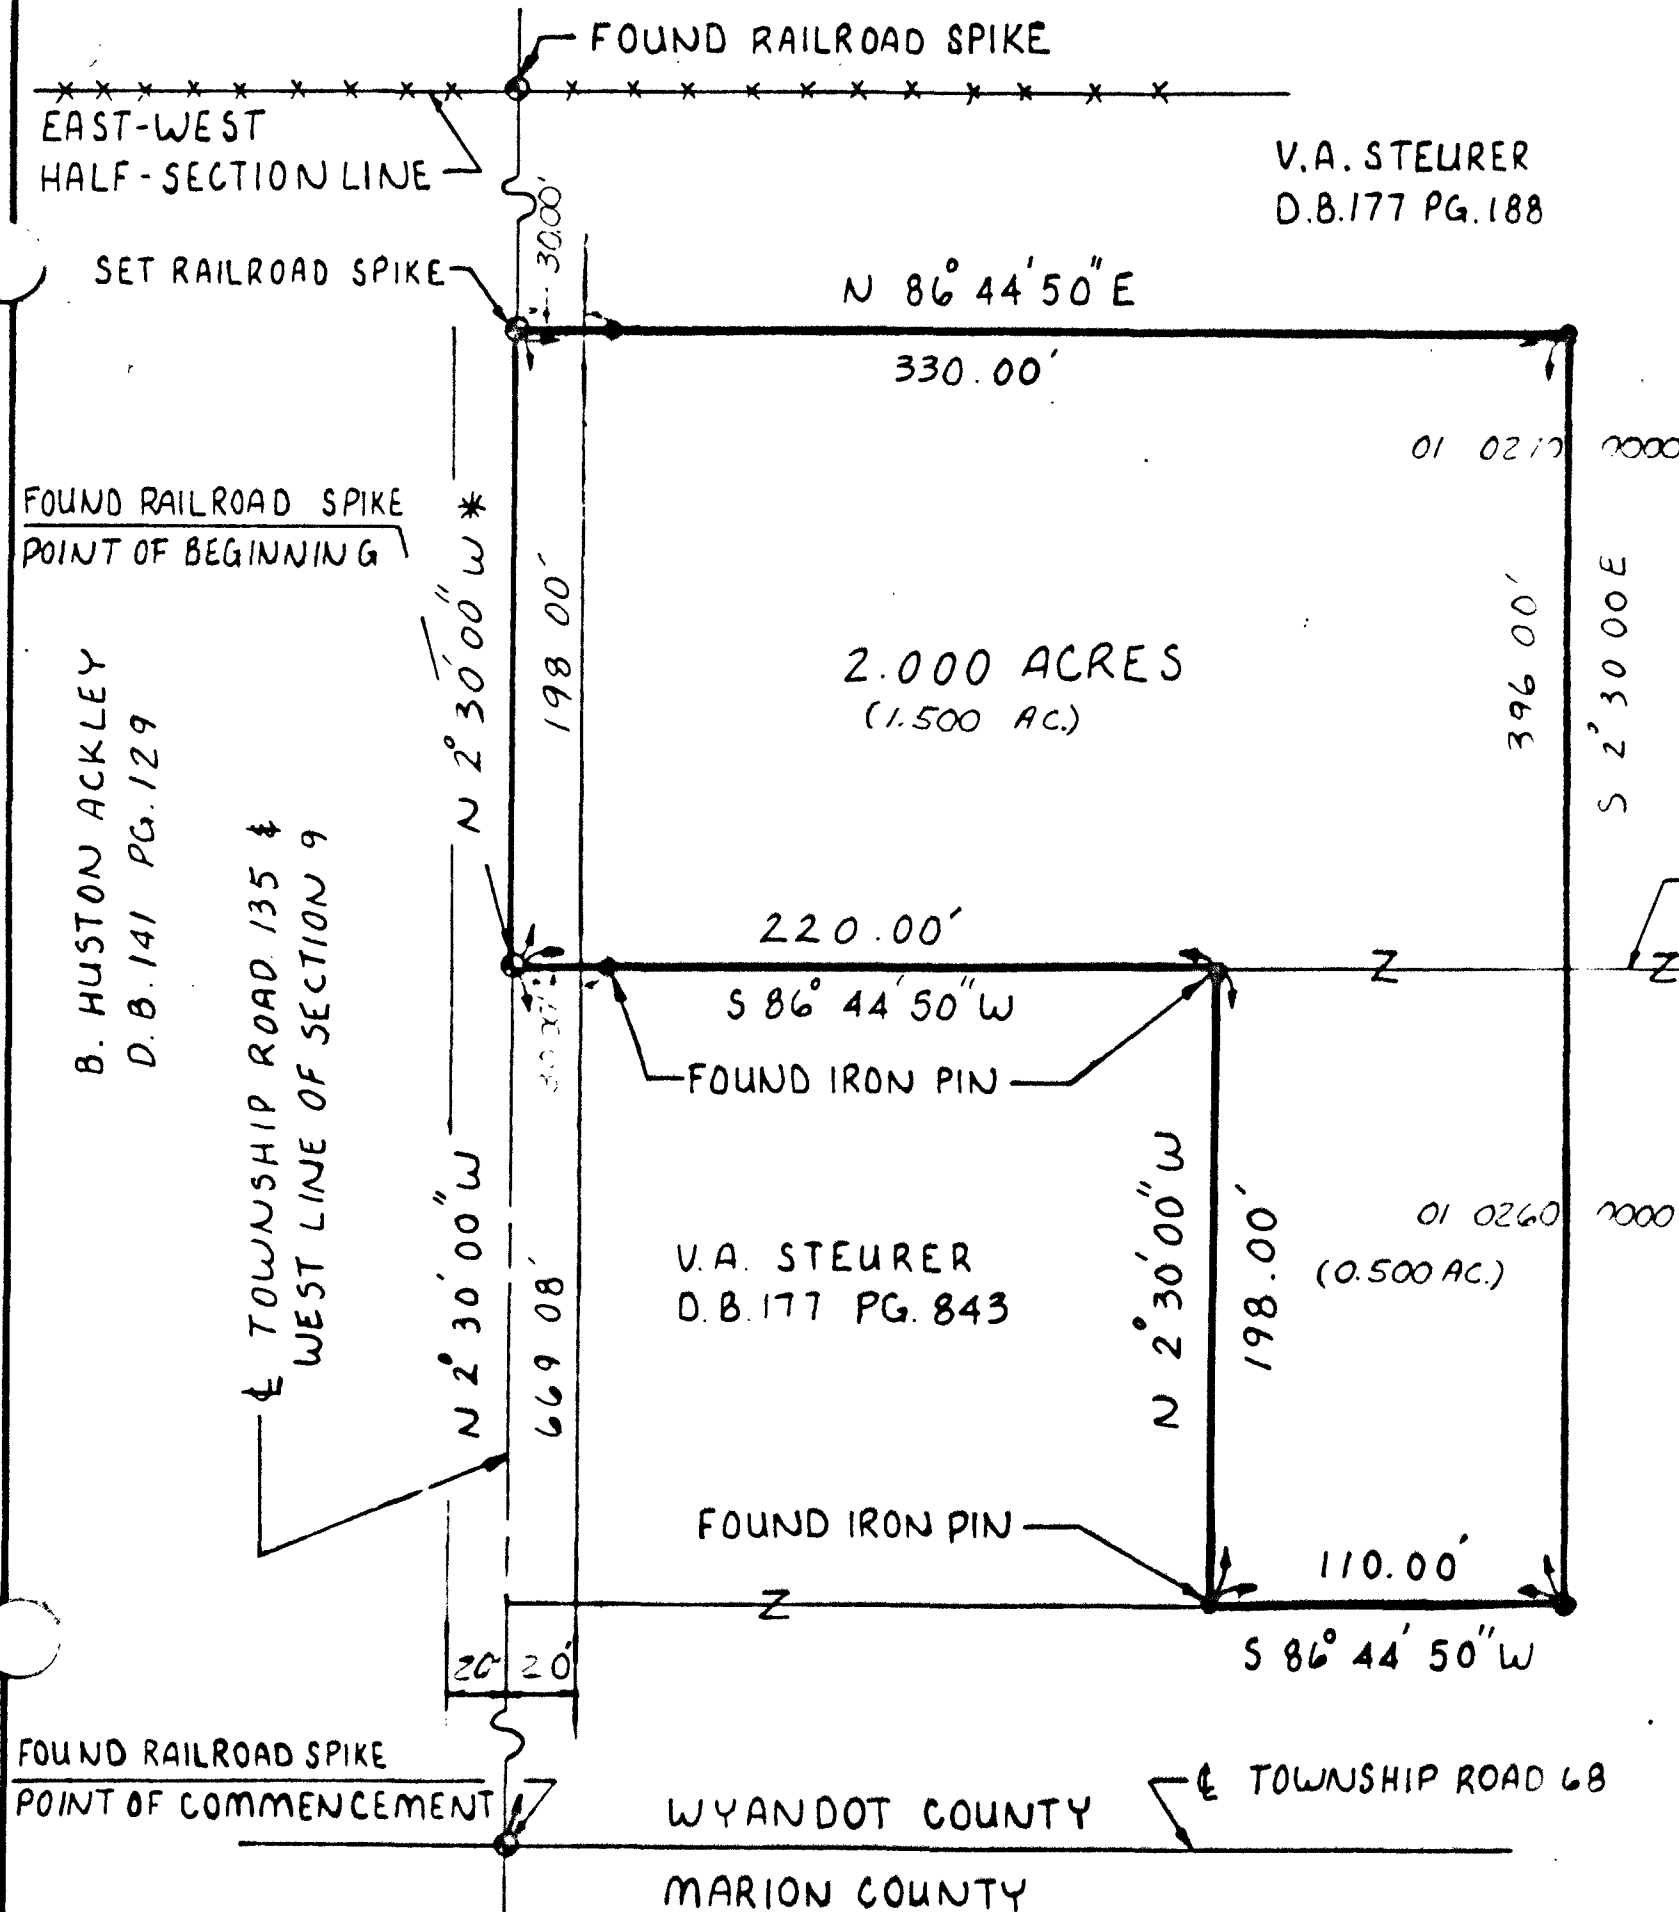

THIS SURVEY PREPARED FOR AND AT  
THE REQUEST OF VIRGIL STEURER

0 60 120 180

SCALE 1" = 60'  
DATE MAY 5, 1994

## LEGEND

- - 5/8 DIA. IRON PIN SET (U.N.)
- - IRON PIPE
- ⊙ - R.R. SPIKE FOUND (U.N.)

BY JH

CHK /V

JOB NO 11255

ALL 5/8" DIA. IRON PINS SET HAVE PLASTIC  
IDENTITY CAP WITH THE FOLLOWING CAPTION  
"TLB & ASSOC 5719."

THIS DRAWING REPRESENTS AN  
ACTUAL SURVEY OF THE PROPERTY  
WITH MONUMENTS MARKING THE  
BOUNDARIES AS SHOWN.

T.L. BOBLENZ & ASSOCIATES, INC.  
MARION, OHIO  
REGISTERED SURVEYORS  
& ENGINEERS

