


CURVEY FOR - MARY FOSTER

1" ϕ PERSONALIZED IRON PIPE SET
PT. E² NW⁴
SEC. 5
T. 1 S., R. 15 E.
TWP.: SYCAMORE
COUNTY: WYANDOT
OHIO.

FOUND $\frac{1}{2}$ " ϕ PERSONALIZED IRON PIPE
● FOUND $\frac{1}{2}$ " ϕ HEAD P.K. NAIL, FLUSH
-X-X- FOUND WIRE FENCE

0 100 200
SCALE 1 INCH = 100 FEET
DEED REF: VOL. 104, PG. 557,
VOL. 204, PG. 221,
PG. 224 & PG. 230

SURV. REF: VOL. 8, PG. 149

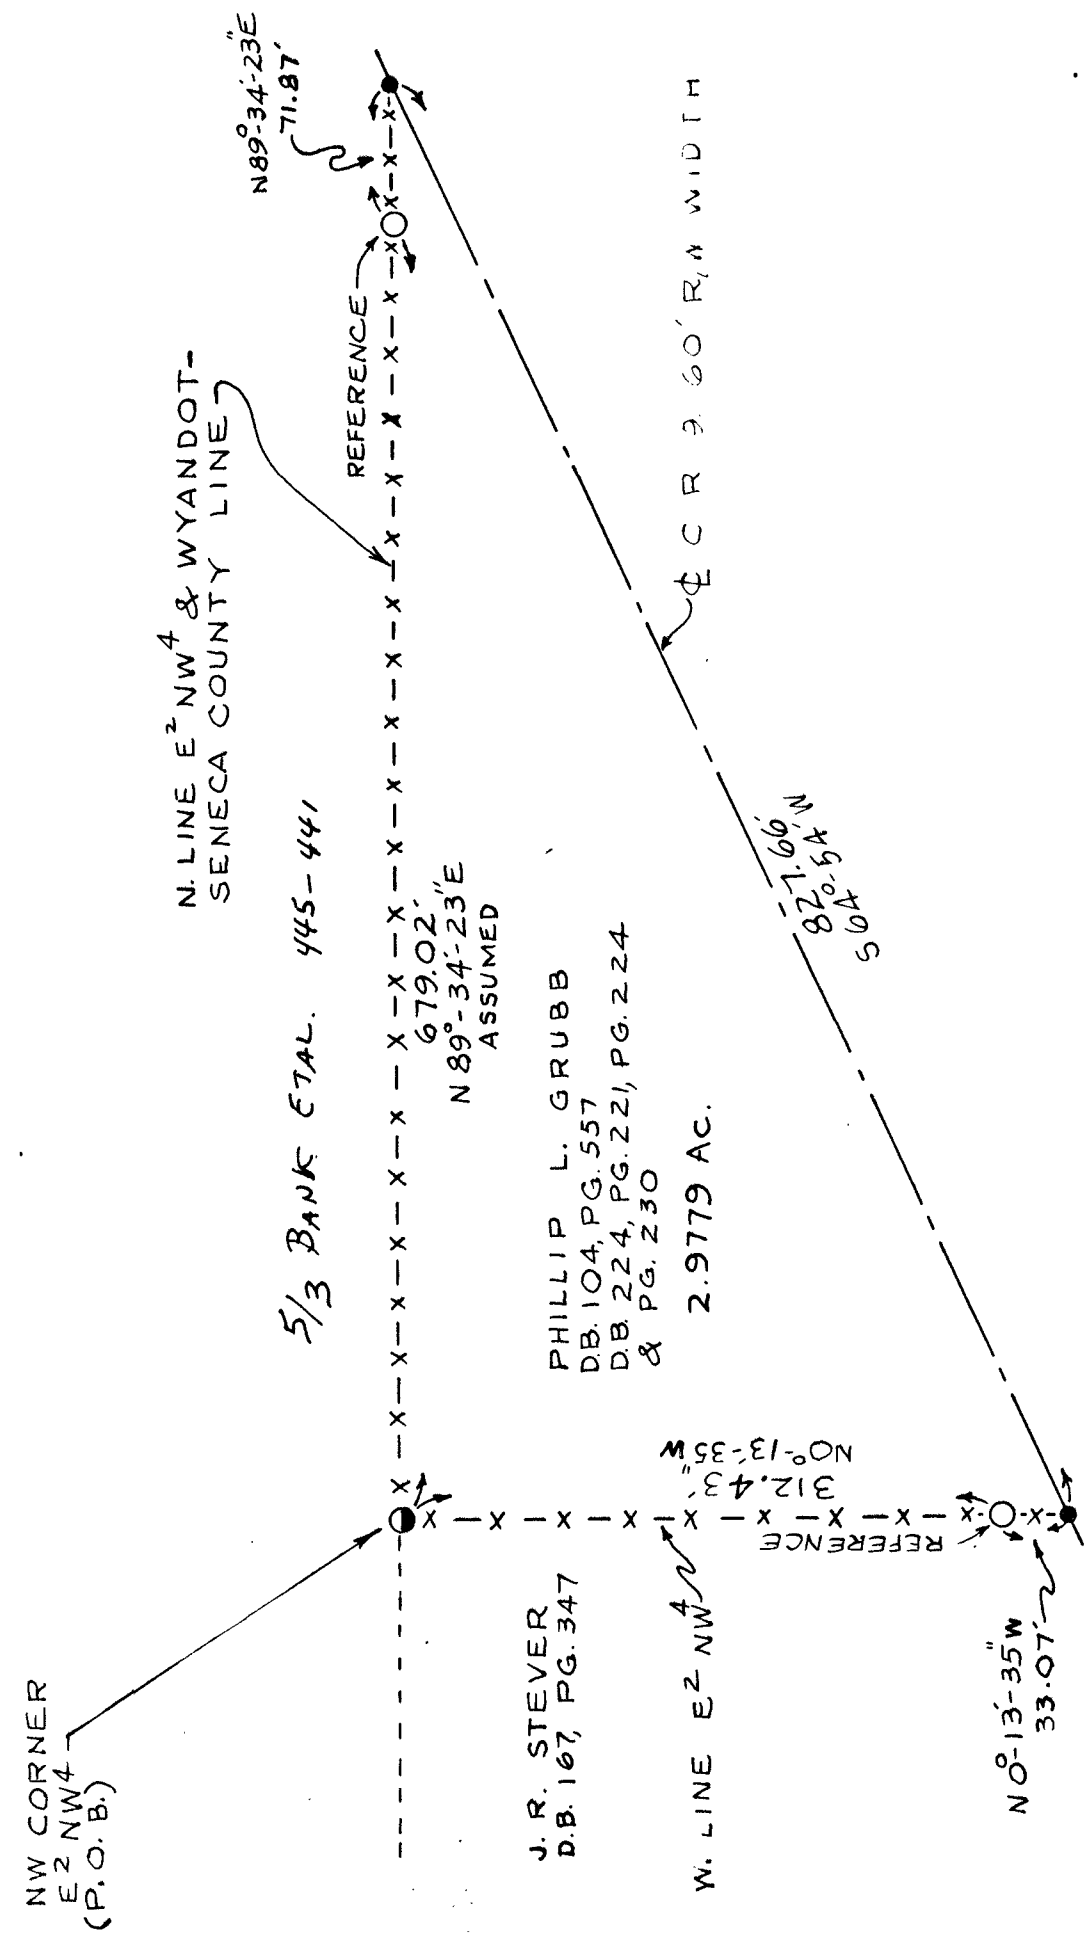

I HEREBY CERTIFY THIS
PLAT TO BE CORRECT AS
MADE ON MAY 6, 1994
AND DEEM IT WORTHY OF
PRESERVATION.
OHIO REGISTERED SURVEYOR
NO. 5647
BY Jerry B. Weininger
JERRY B. WEININGER