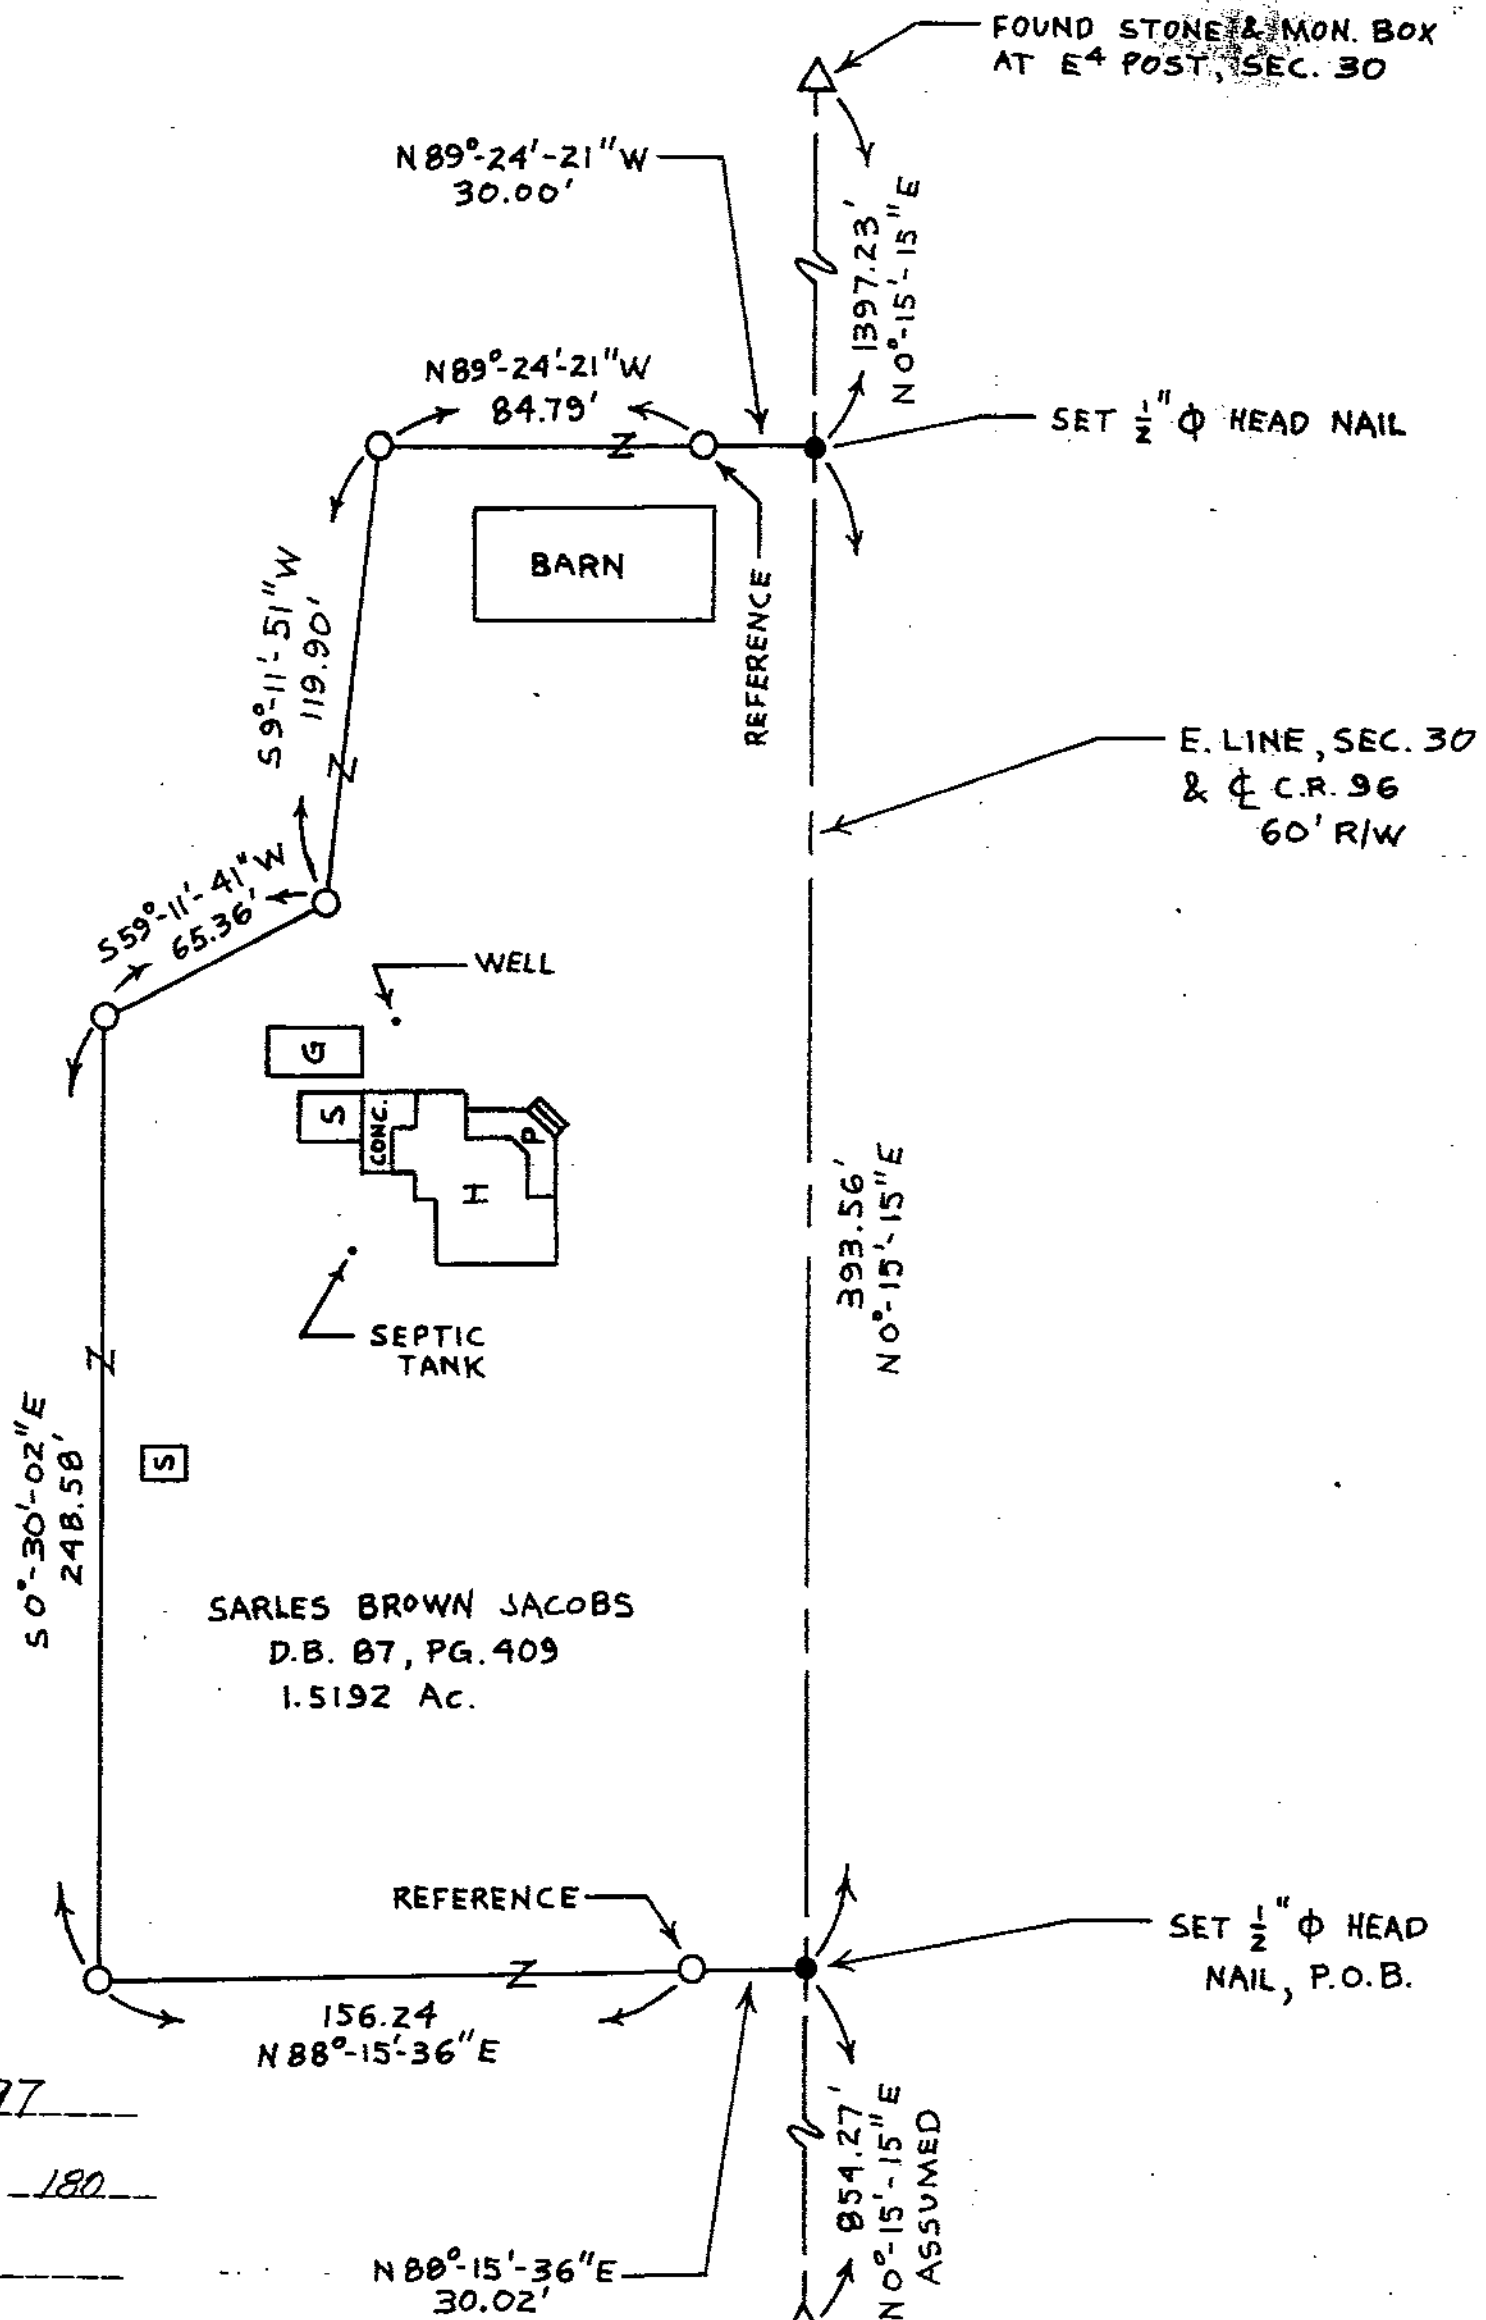


TAX MAP COPY

1" = 50'
PERSONALIZED IRON PIPE SET
PT. SE 1/4
SEC. 30
T. 1 S., R. 13 E.
TWP.: CRAWFORD
COUNTY: WYANDOT
OHIO.

0 50 100
SCALE: 1 INCH = 50 FEET

DEED REF.: VOL. 87, PG. 409

Assumed
NORTHSURVEY NUMBER: 9497VOLUME: 8, PAGE: 180FILING DATE: 11-2-94FOUND STONE & MON.
BOX AT SE CORNER,
SEC. 30

I HEREBY CERTIFY THIS
PLAT TO BE CORRECT AS
MADE ON JULY 8, 1994
AND DEEM IT WORTHY OF
PRESERVATION.
OHIO REGISTERED SURVEYOR
NO. 5647

BY Jerry B. Weininger
JERRY B. WEININGER