

INVENTORY FOR - HORACE SIZEMORE

TAX MAP COPY

1" ϕ PERSONALIZED IRON PIPE SET

PT. SEC. 24

SCALE 1 INCH = 100 FEET


T. 1 S. R. 13 E.
TWP.: CRAWFORD
COUNTY: WYANDOT
OHIO.

DEED REF. VOL. 198, PG. 562,
VOL. 134, PG. 451,
VOL. III, PG. 306

- SET $\frac{1}{2}$ " ϕ PERSONALIZED IRON PIPE AS REFERENCE
- SET $\frac{1}{2}$ " ϕ HEAD P.K. NAIL
- FOUND IRON PIN
- FOUND IRON PIPE

Assumed
NORTH

SURV REF.
VOL. 5, PG. 409

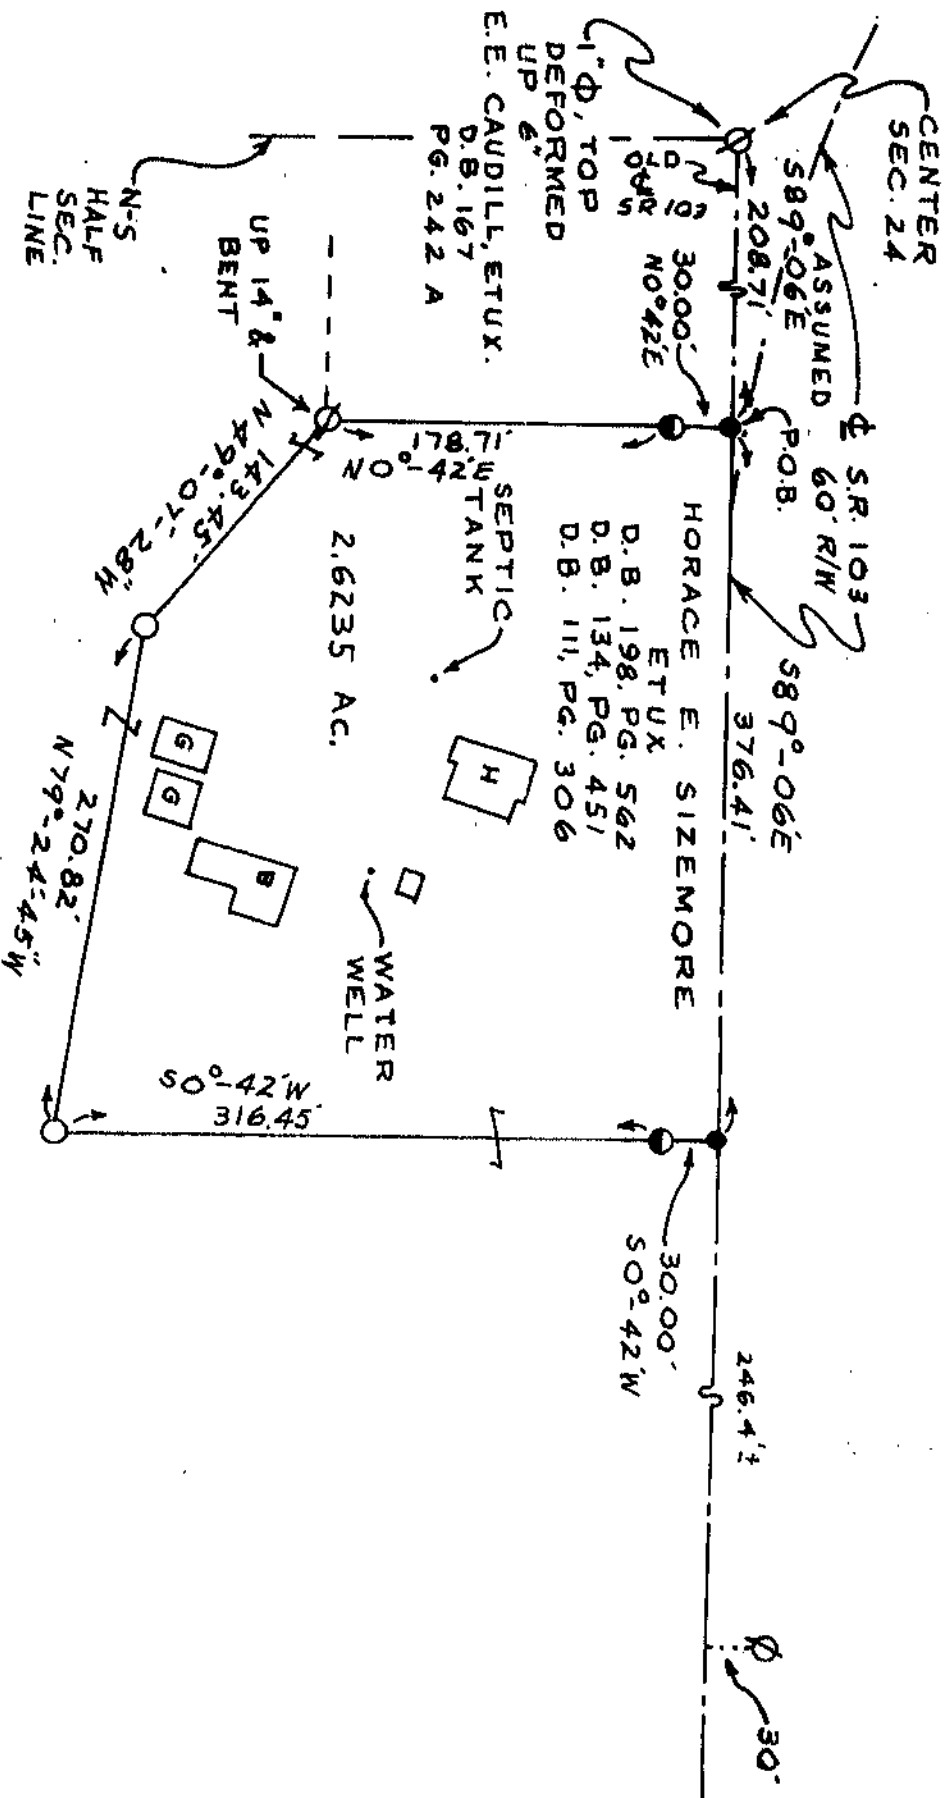

SURVEY NUMBER: 94104

VOLUME: 8, PAGE: 193

FILING DATE: 11-17-94

I HEREBY CERTIFY THIS
PLAT TO BE CORRECT AS
MADE ON NOV. 3, 1994
AND DEEM IT WORTHY OF
PRESERVATION.
OHIO REGISTERED SURVEYOR
NO. 5647

BY Jerry B. Weininger
JERRY B. WEININGER