

SURVEY FOR - LOUIS HOEPF

TAX MAP COPY

1" ϕ PERSONALIZED IRON PIPE SET
PT. NE4
SEC. 6
T. 2 S., R. 13 E.
TWP.: SALEM
COUNTY: WYANDOT
OHIO.

0 50 100


SCALE: 1 INCH = 50 FEET

DEED REF.: VOL. 185, PG. 584
& VOL. 117, PG. 643

SURV. REF.: V. 6, PG. 572
JBW

Assumed
NORTH

FOUND STONE & MON.
BOX AT NE CORNER,
SEC. 6

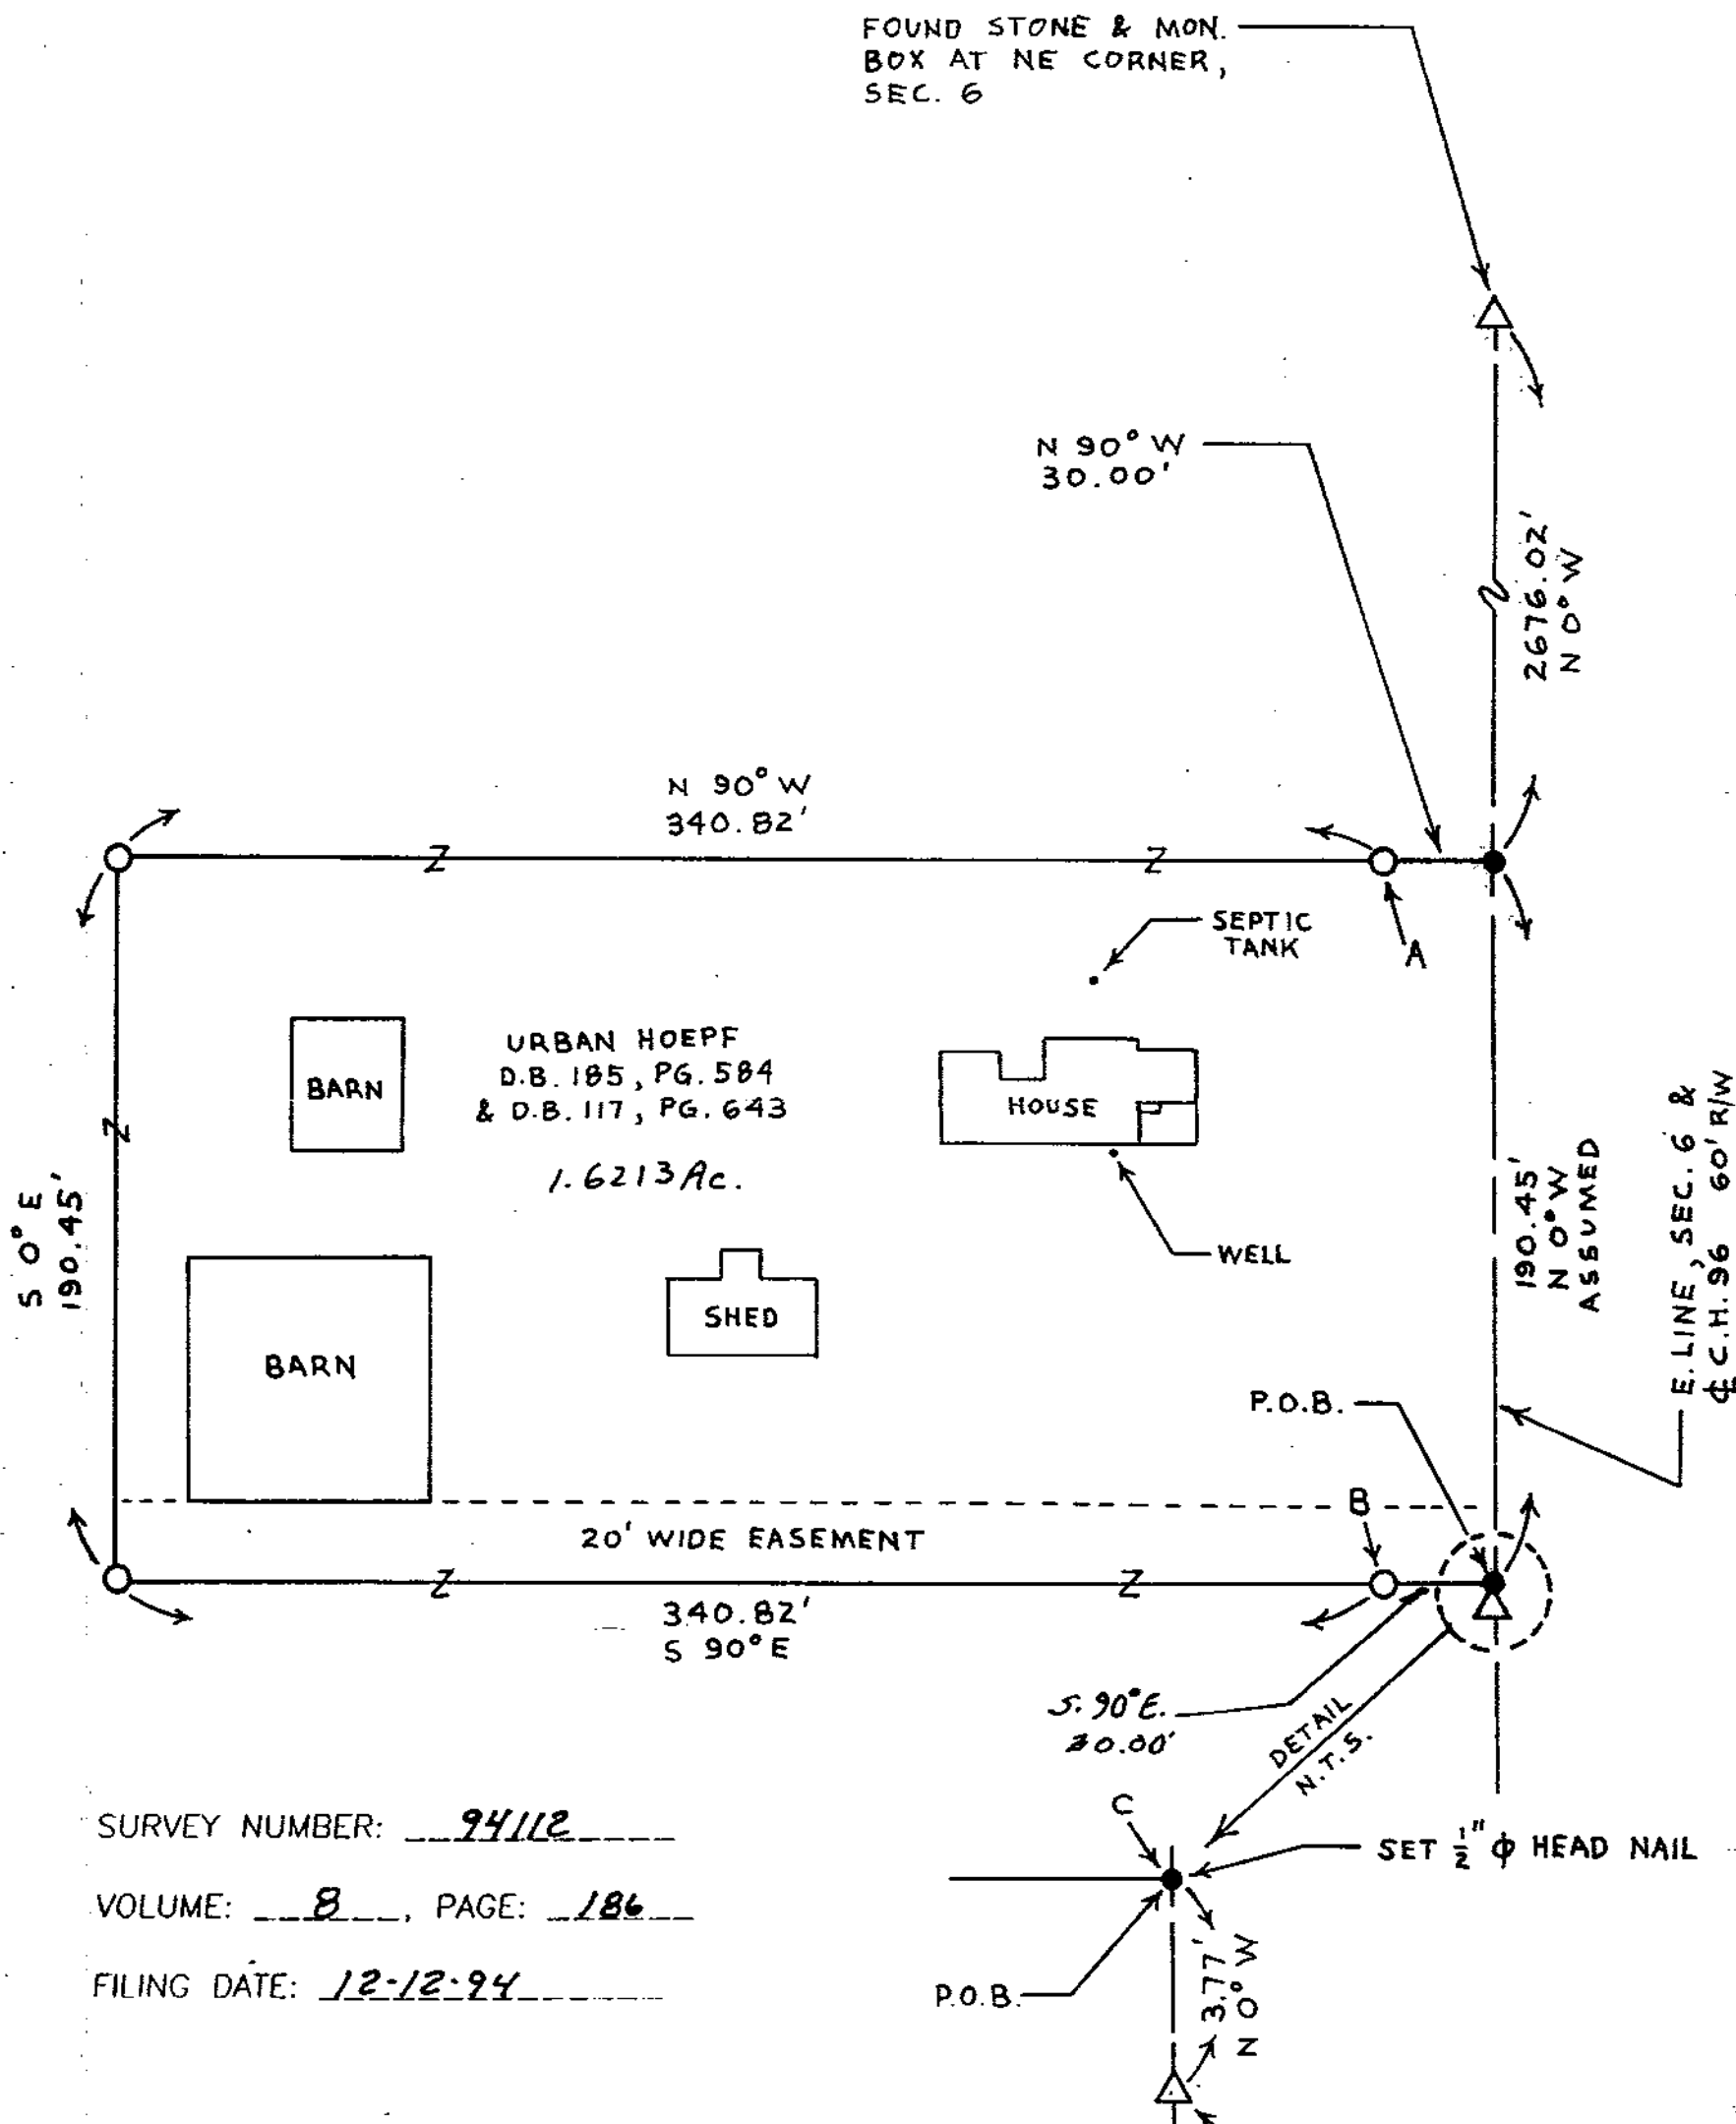

SURVEY NUMBER: 94112

VOLUME: 8, PAGE: 186

FILING DATE: 12-12-94

AT "A" & "B" SET 1/2" ϕ IRON PIPE
ON W. R/W LINE C.H. 96 & USED
AS REFERENCE

LINE B-C: S 90° E
30.00'

I HEREBY CERTIFY THIS
PLAT TO BE CORRECT AS
MADE ON SEPT. 20, 1994
AND DEEM IT WORTHY OF
PRESERVATION.
OHIO REGISTERED SURVEYOR
NO. 5647

BY Jerry B. Weininger
JERRY B. WEININGER

