


TAX MAP COPY

KEY FOR - STANLEY ROUSH

○ $\frac{1}{2}$ " PERSONALIZED IRON PIPE SET
PT. SW $\frac{1}{4}$
SEC. 31
T. 1 S., R. 15 E.
TWP.: SYCAMORE
COUNTY: WYANDOT
OHIO.

0 50 100
SCALE 1 INCH = 50 FEET

DEED REF.: VOL. 159, PG. 567 &
PG. 571

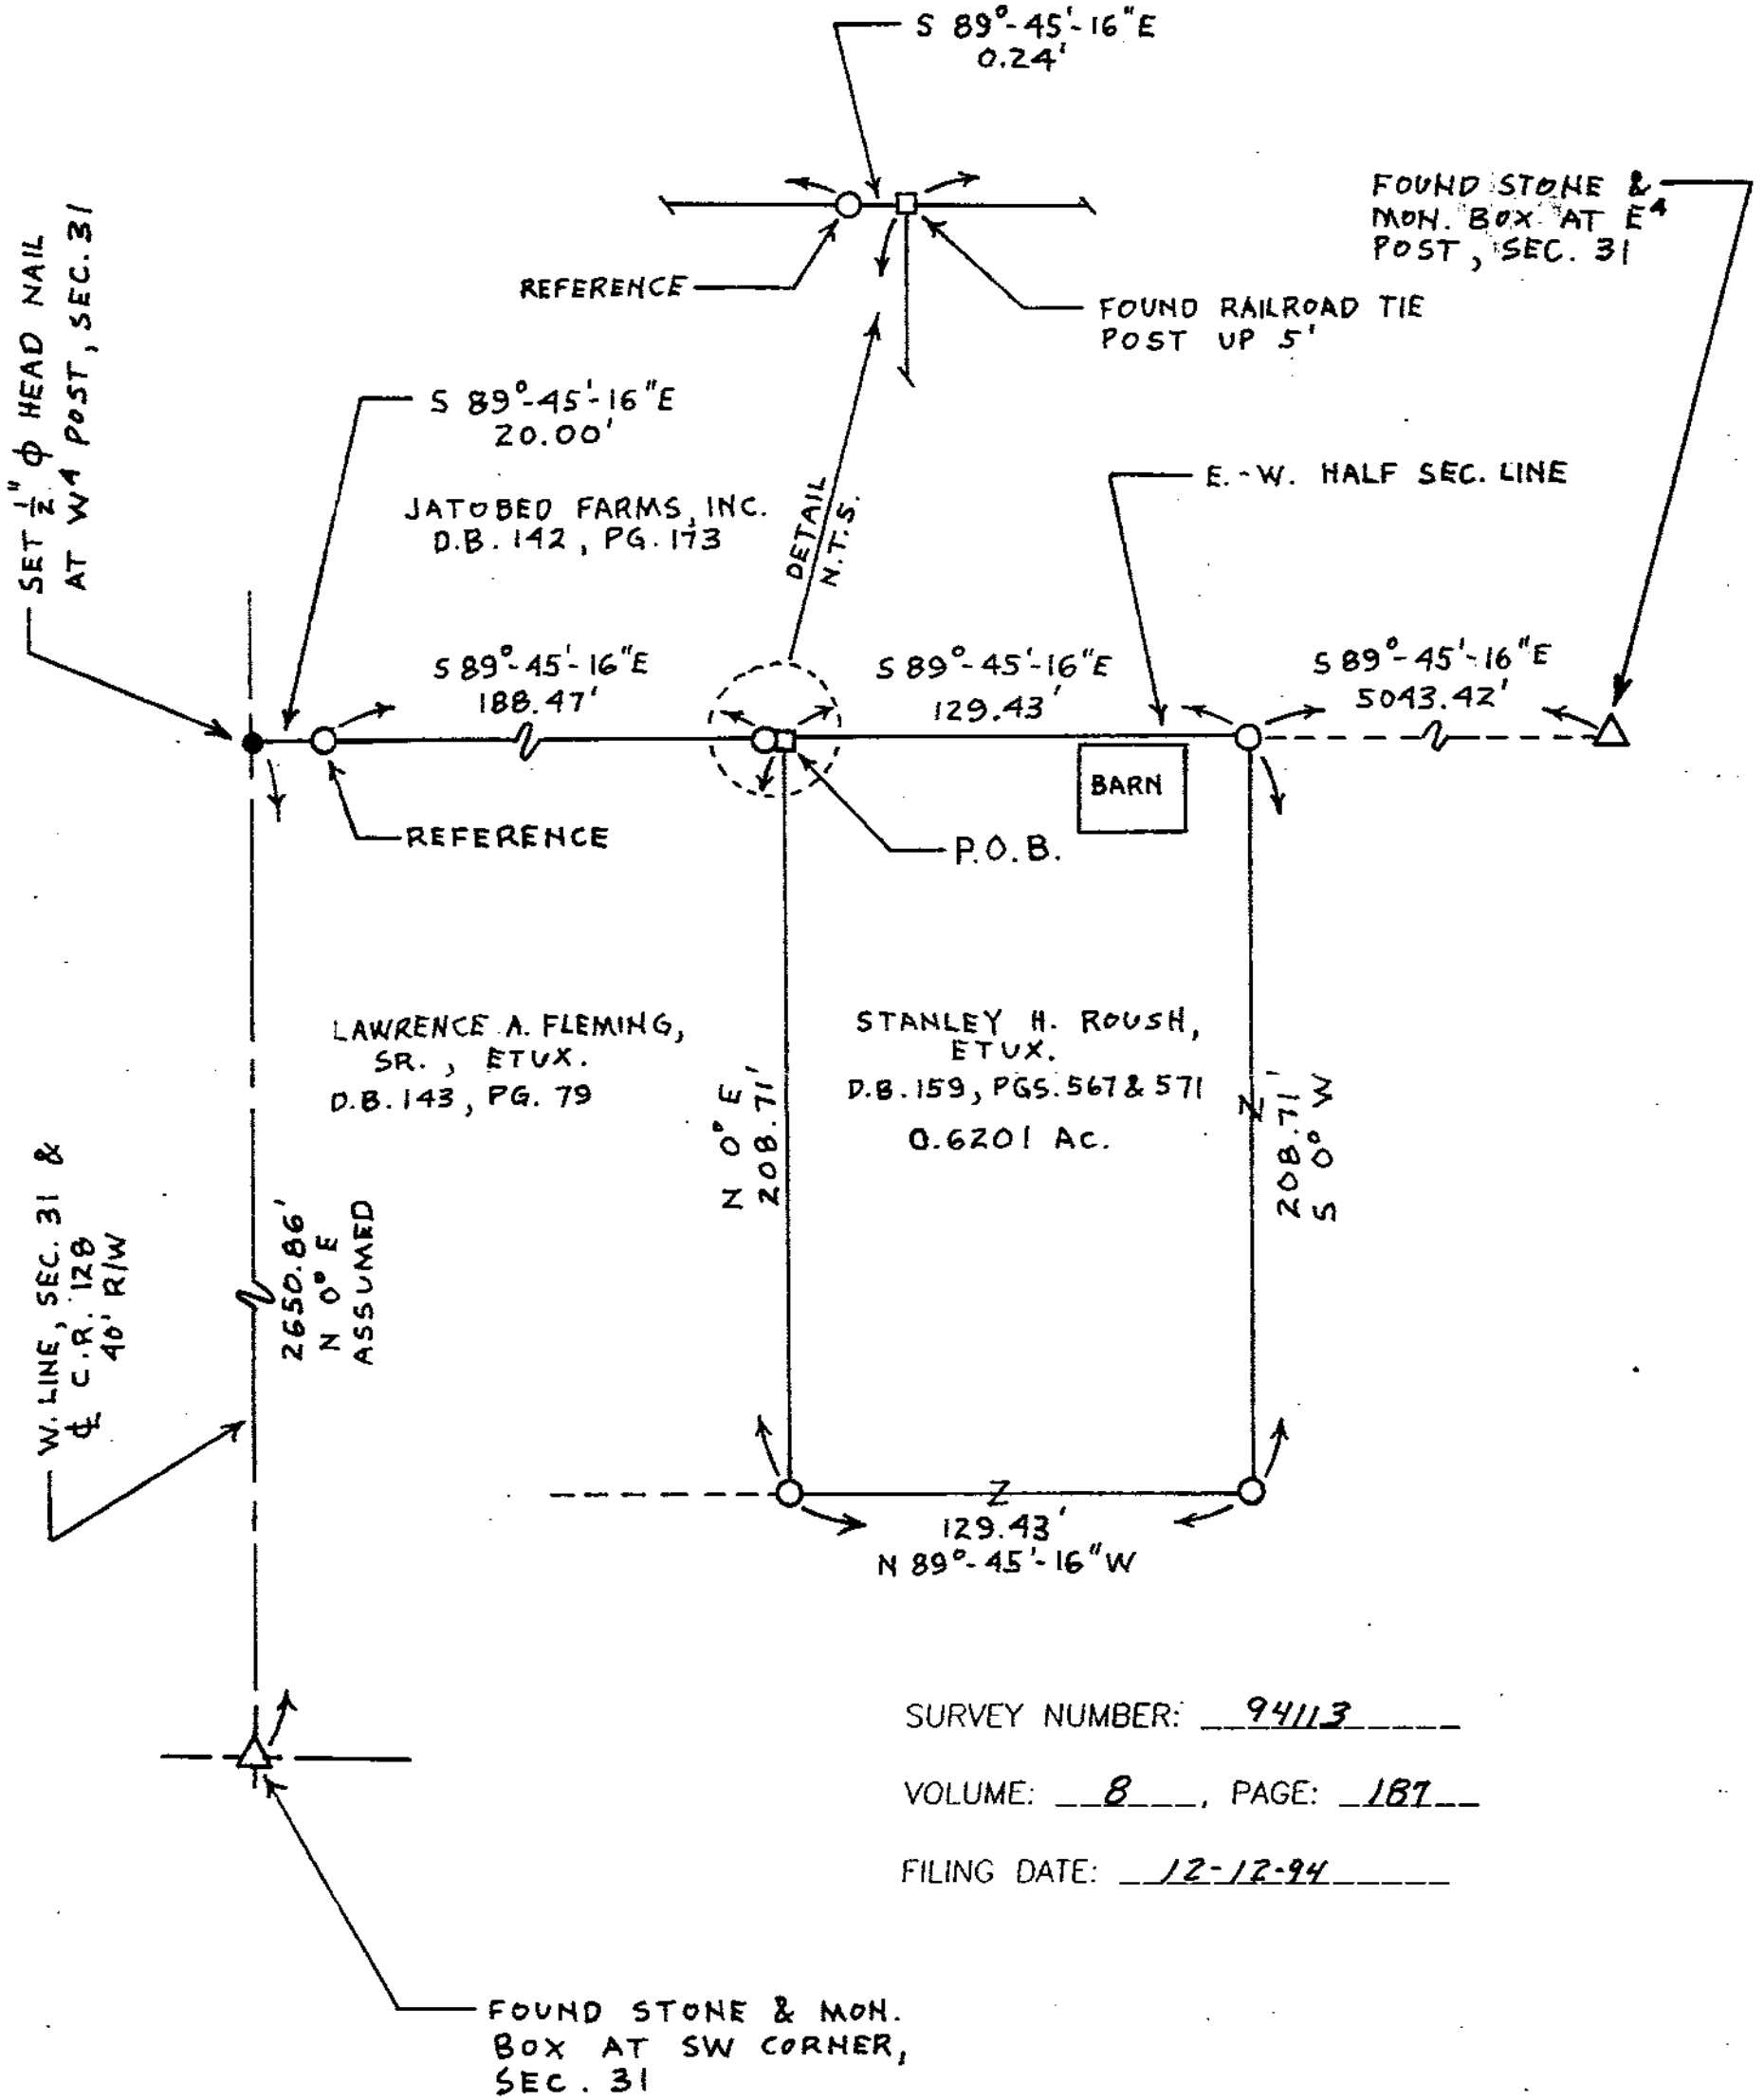

SURVEY NUMBER: 94113

VOLUME: 8, PAGE: 187

FILING DATE: 12-12-94

NO WELL OR SEPTIC ON PARCEL

I HEREBY CERTIFY THIS
PLAT TO BE CORRECT AS
MADE ON OCT. 27, 1994
AND DEEM IT WORTHY OF
PRESERVATION.
OHIO REGISTERED SURVEYOR
NO. 5647

BY Jerry B. Weininger
JERRY B. WEININGER

