

TAX MAP COPY

# VEY FOR - GIER L. WEININGER TRUST, ETAL.

1" = 200' PERSONALIZED IRON PIPE SET  
PT. N<sup>2</sup>  
SEC. 10  
T. 1 S., R. 14 E.  
TWP.: TYMOCHTEE  
COUNTY: WYANDOT  
OHIO.


0 100 200  
SCALE 1 INCH = 100 FEET

DEED REF.: VOL. 205, PGS. 384 & 674

ASSUMED NORTH

SURVEY REF.: V. 8, PG. 117 (JBW)  
V. 4, PGS. 361 & 437

WYANDOT CO. R/W PLAN  
WYA-587-3.92  
STA 214+55.44 TO STA 220+72

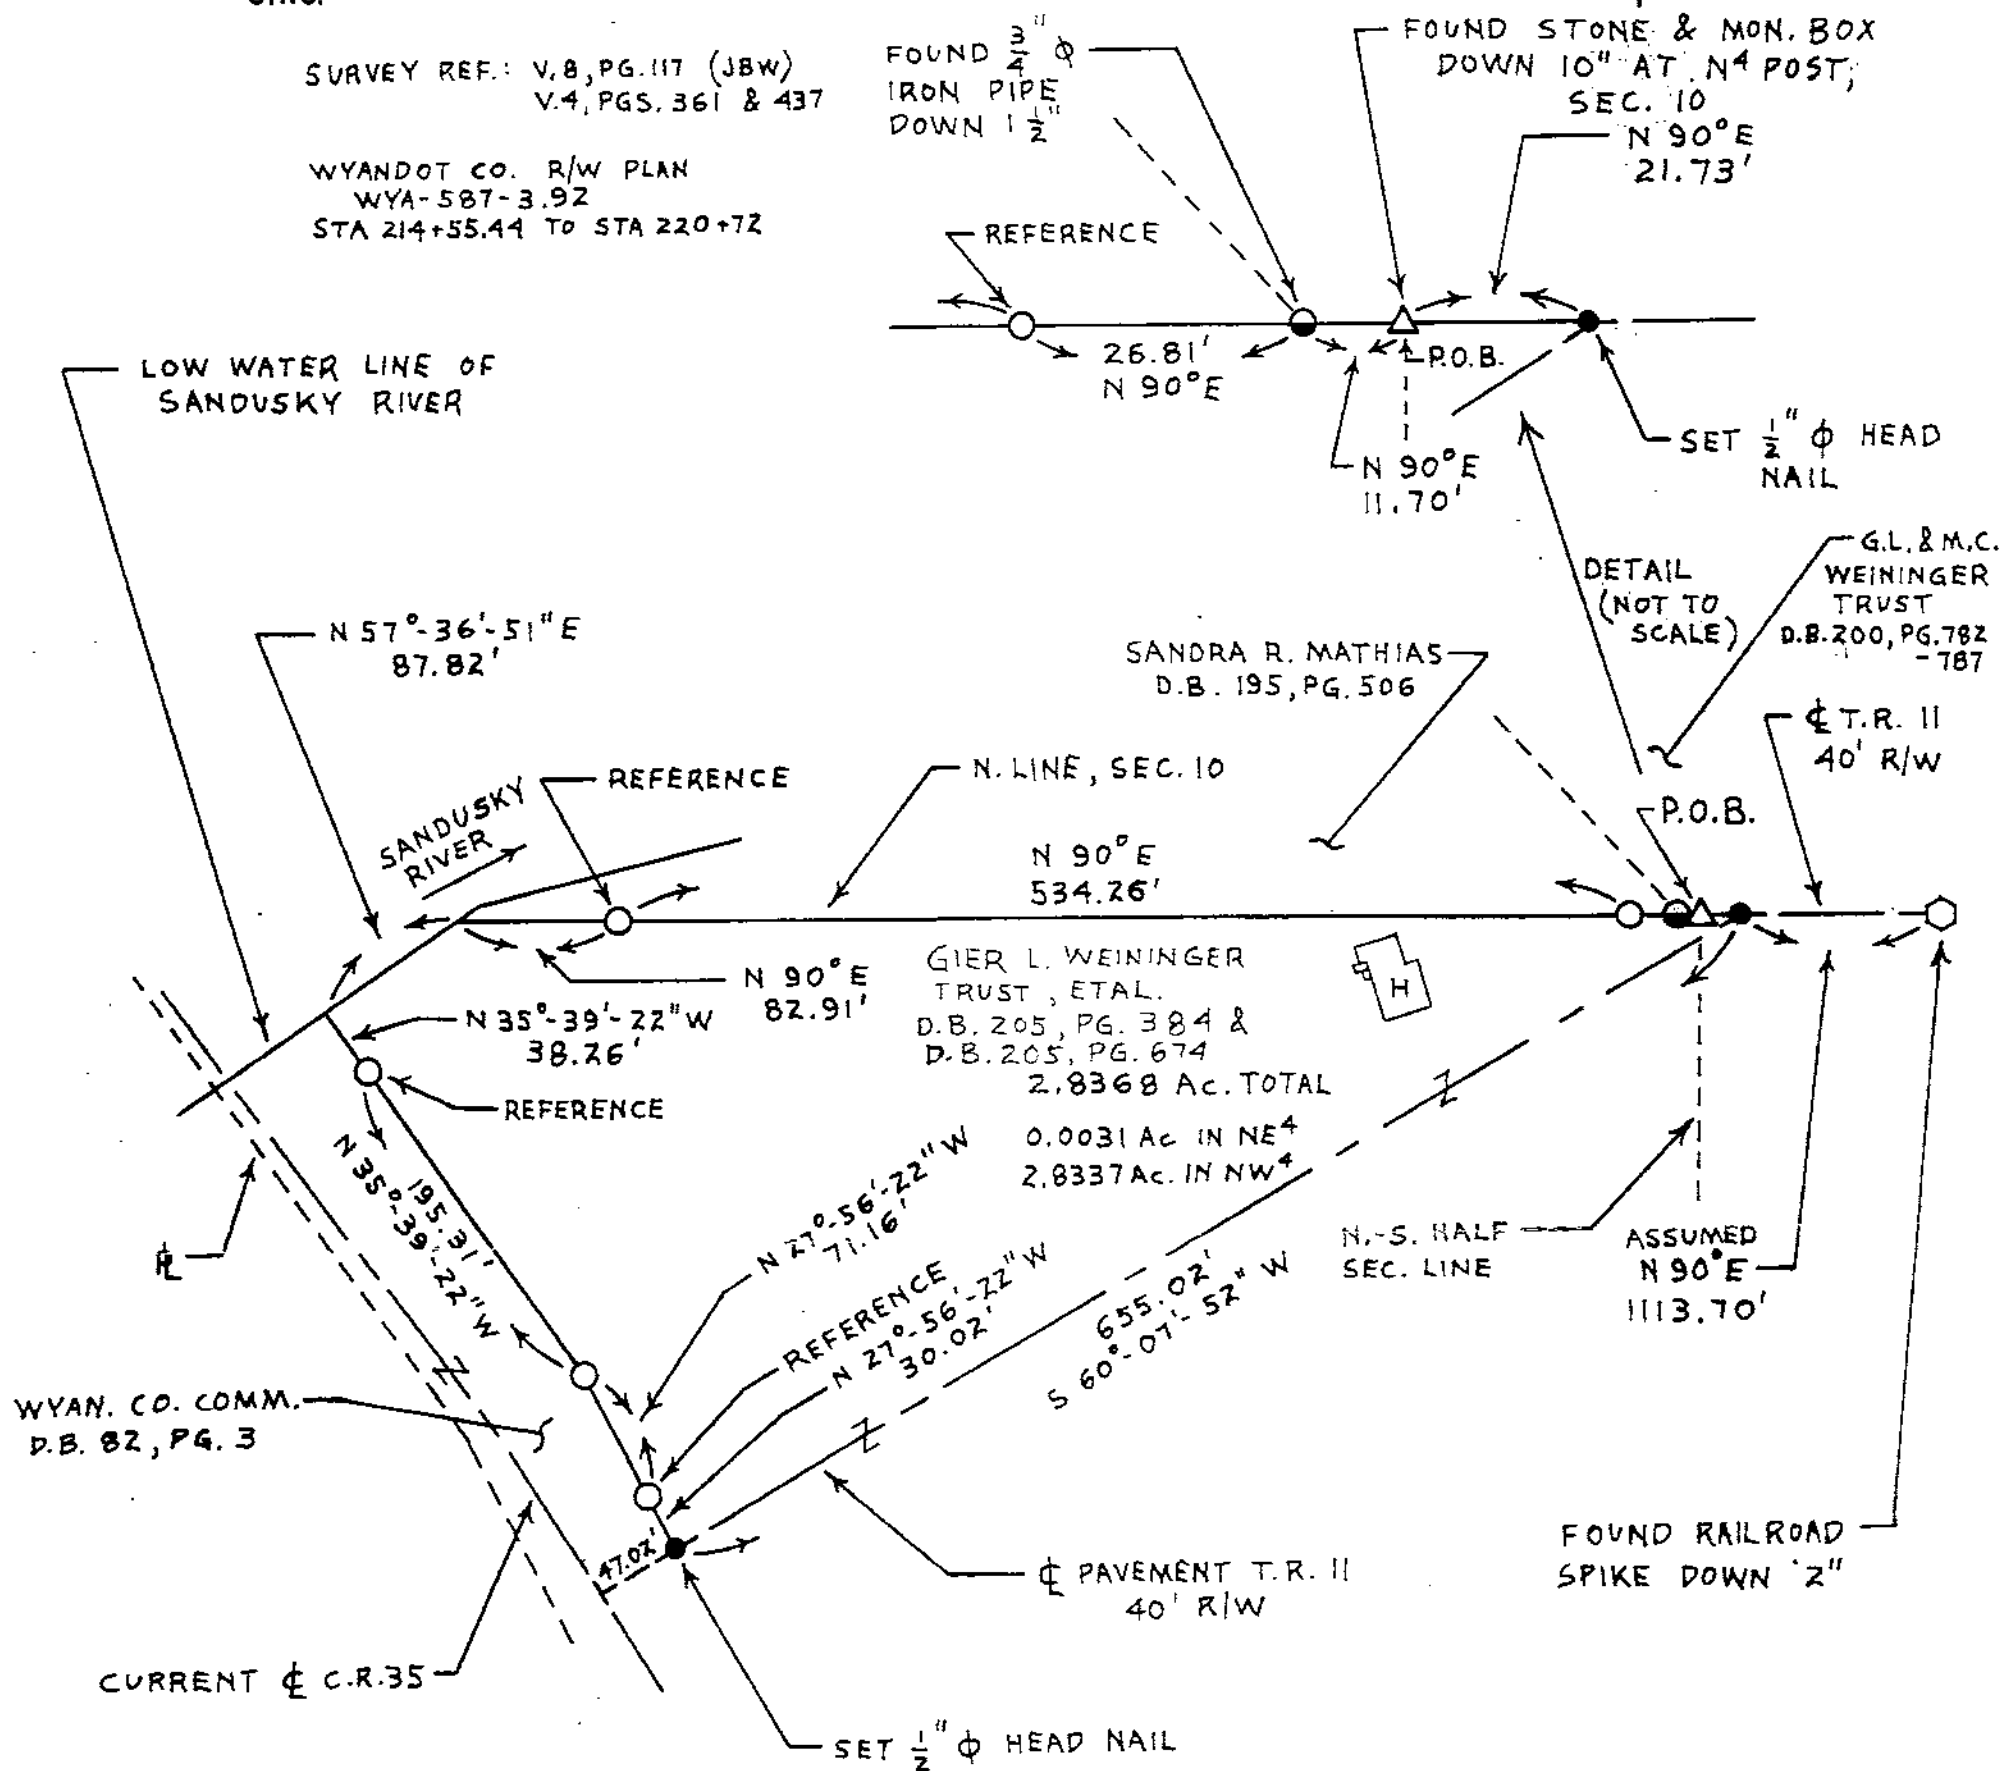

NO WELL OR SEPTIC TANK  
ON THIS PARCEL

SURVEY NUMBER: 94118

VOLUME: 8, PAGE: 190

FILING DATE: 12-15-94



I HEREBY CERTIFY THIS  
PLAT TO BE CORRECT AS  
MADE ON OCT. 20, 1994  
AND DEEM IT WORTHY OF  
PRESERVATION.  
OHIO REGISTERED SURVEYOR  
NO. 5647

BY Jerry B. Weininger  
JERRY B. WEININGER