

TAX MAP COPY

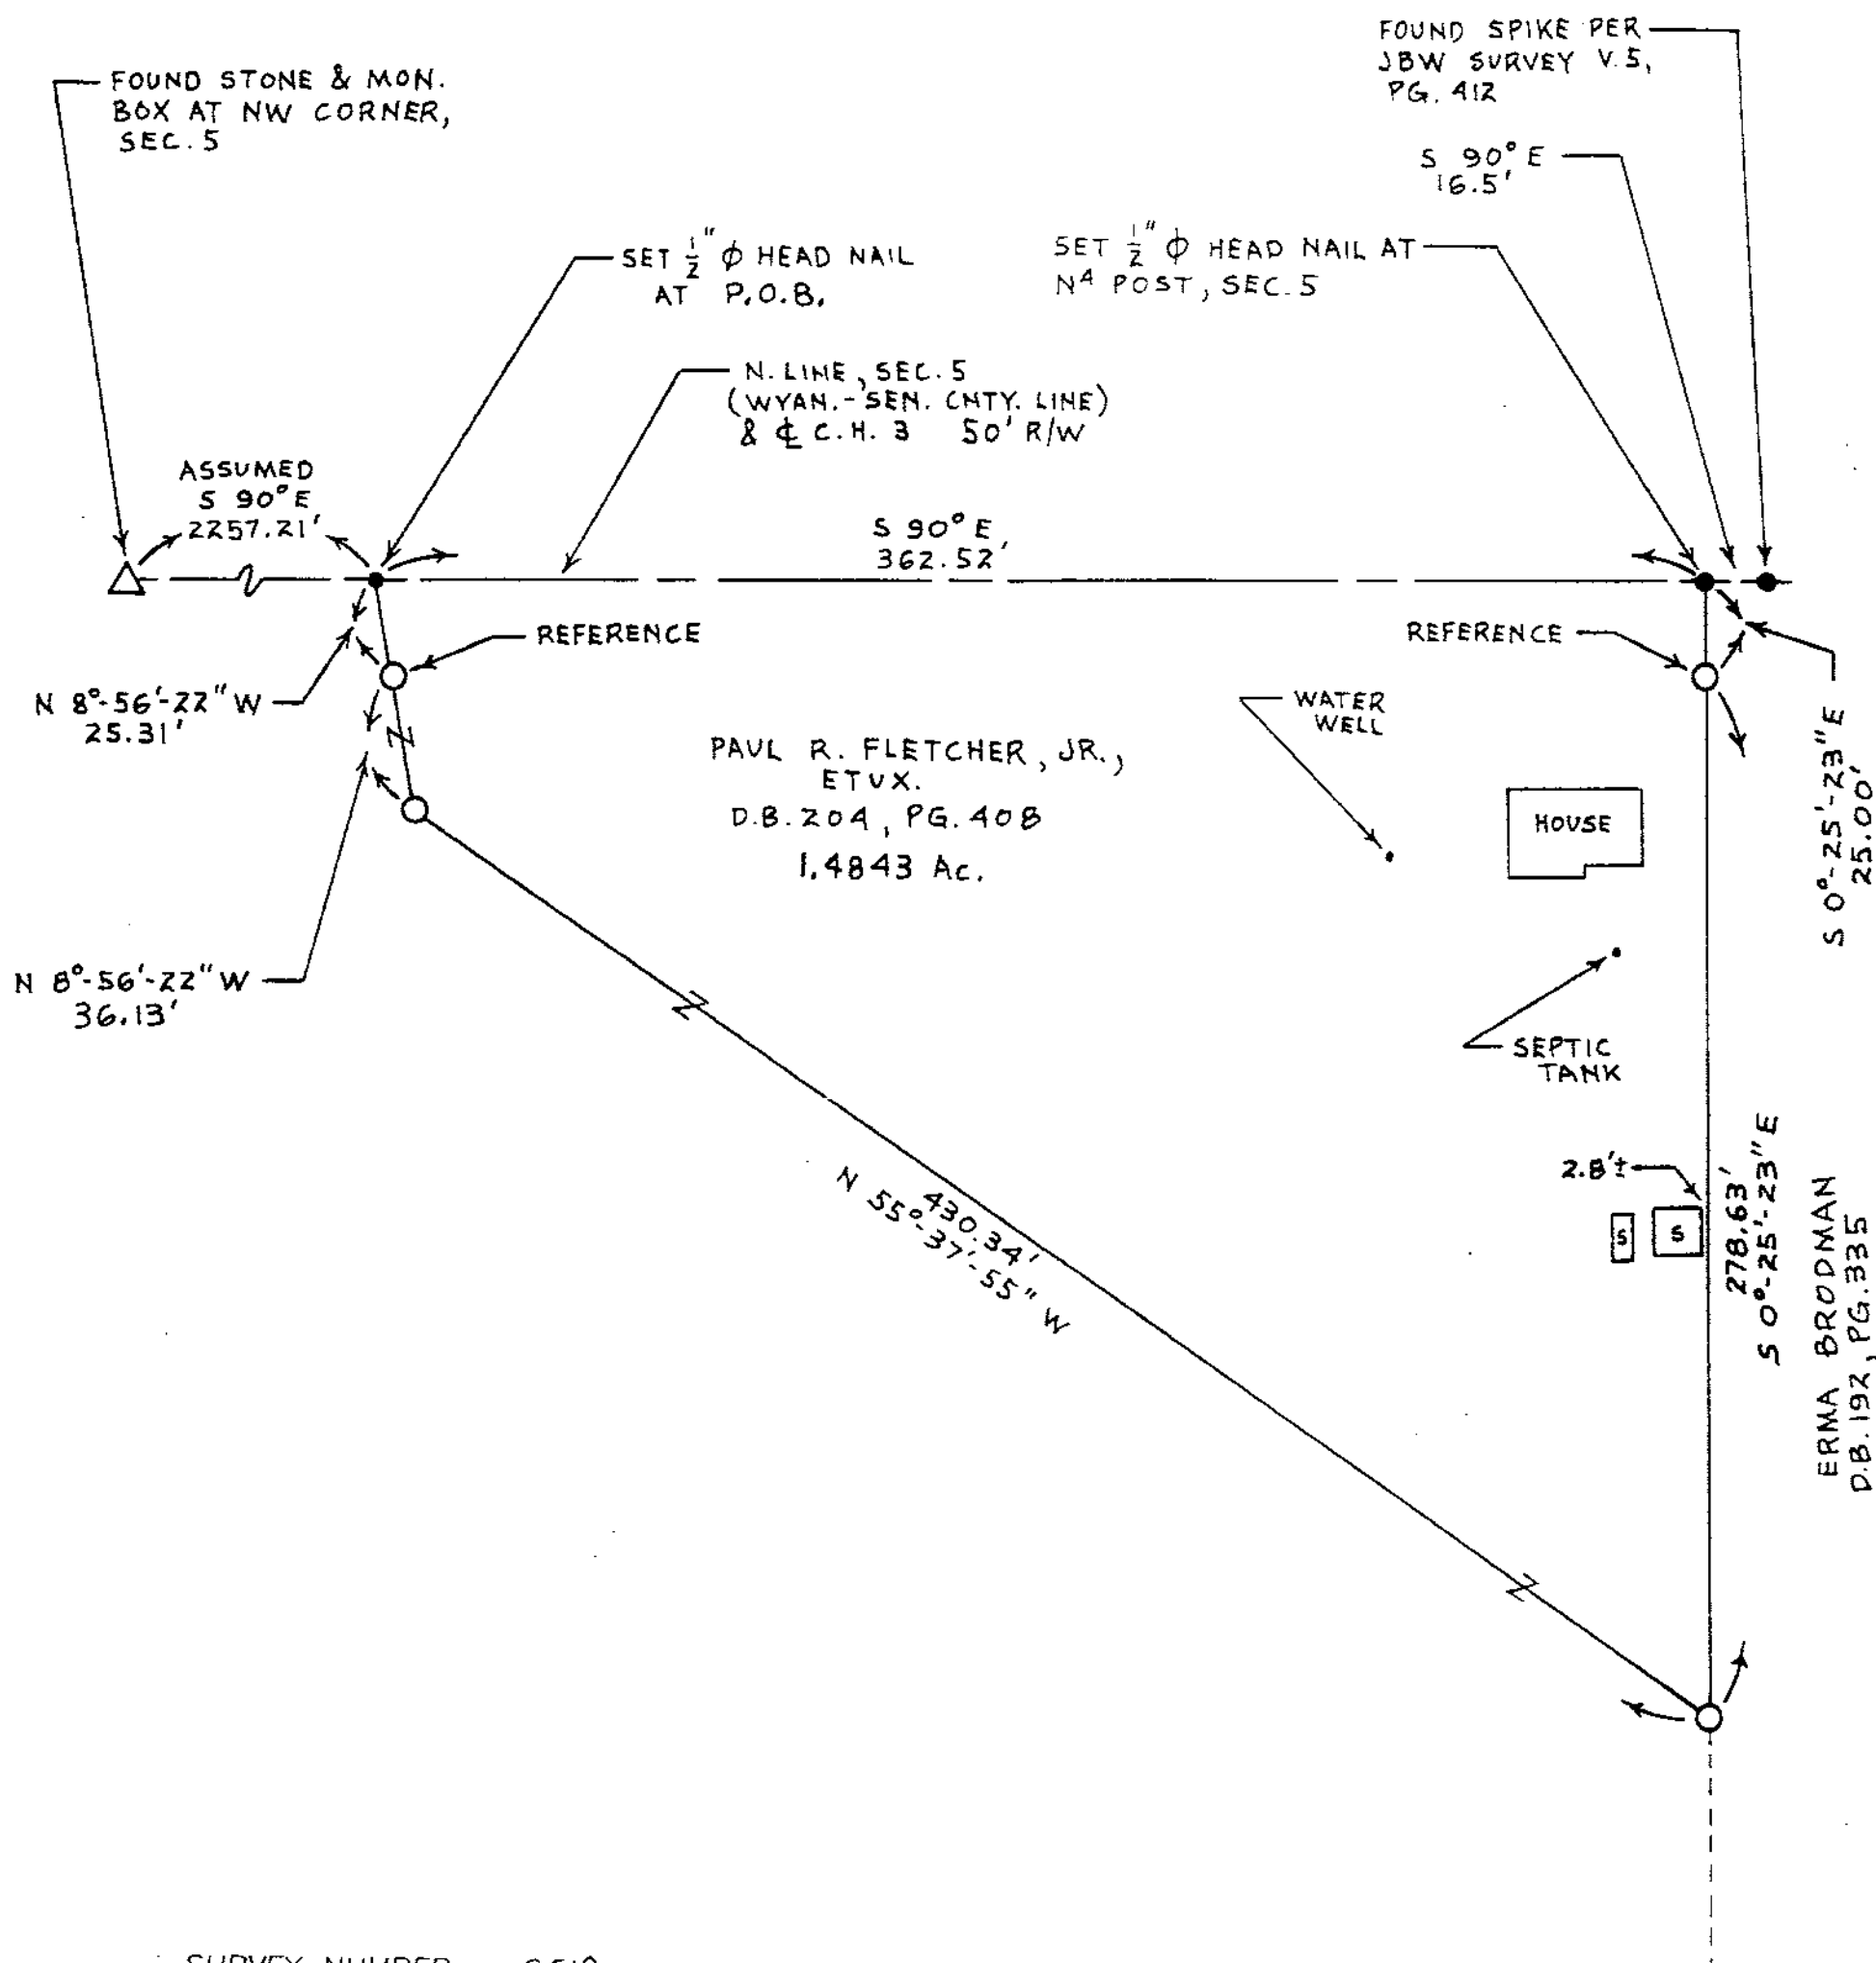
○ $\frac{1}{2}$ " ϕ PERSONALIZED IRON PIPE SET
PT. NW 4
SEC. 5
T. 1 S, R. 13 E.
TWP.: CRAWFORD
COUNTY: WYANDOT
OHIO.

0 50 100

SCALE 1 INCH = 50 FEET

DEED REF.: VOL. 204, PG. 408

SURV. REF.: V. 5, PG. 412 JBW

Assumed
NORTHSURVEY NUMBER: 9519VOLUME: 8, PAGE: 199FILING DATE: 3-23-95

I HEREBY CERTIFY THIS
PLAT TO BE CORRECT AS
MADE ON MARCH 7, 1995
AND DEEM IT WORTHY OF
PRESERVATION.
OHIO REGISTERED SURVEYOR
NO. 5647

BY Jerry B. Weininger
JERRY B. WEININGER