
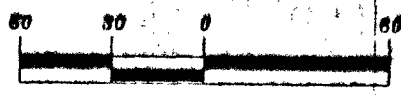


← - COUNTY HIGHWAY #87 (40' R/W)

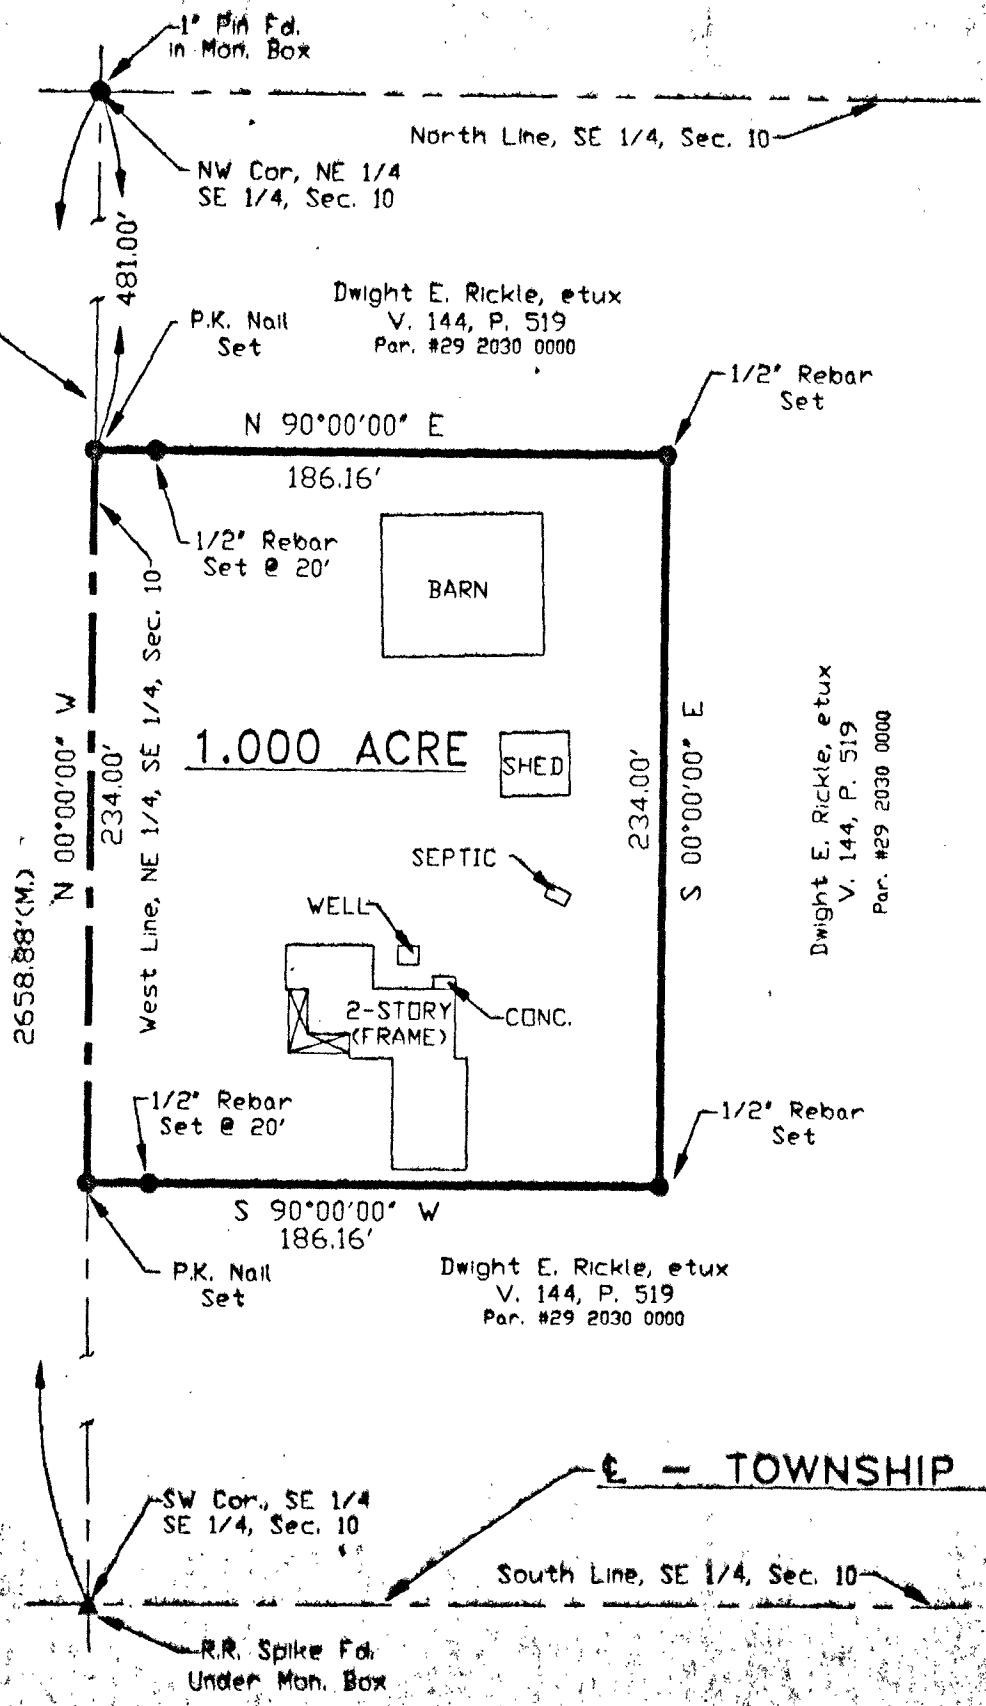

Pt. NE1/4, SE1/4,
Section 10,
T2S, R12E,
1.000 Acs.

Situated in Richland Township, County of Wyandot, State of Ohio and being a part of the NE1/4 of the SE1/4 of Section 10, T2S, R12E, a tract of land bounded and described as follows:

Beginning at a P.K. Nail Set on the west line of the NE1/4 of the SE1/4 of Section 10 and described as lying S 00°00'00" E, a distance of 481.00 feet from a 1" Pin found in monument box marking the northwest corner of said NE1/4 of the SE1/4;

Thence from the above described point of beginning and at right angles, N 90°00'00" E, a distance of 186.16 feet to a 1/2" Rebar set and passing a 1/2" Rebar set at 20.00 feet;


Thence parallel with said west line of the NE1/4 of the SE1/4 of Section 10, S 00°00'00" E, a distance of 234.00 feet to a 1/2" Rebar set;

Thence S 90°00'00" W, a distance of 186.16 feet to a P.K. Nail set on said west line of the NE1/4 of the SE1/4 of Section 10 and passing a 1/2" Rebar set 20.00 feet east thereof;

Thence along said west line, also being the centerline of County Highway #87, N 00°00'00" W, a distance of 234.00 feet to the point of beginning and containing 1.000 Acres of land, more or less, subject however to all legal highways and prior easements of record.

NOTE: All bearings used are assumed for the purpose of description only and are based on the west line of the NE1/4 of the SE1/4 of Section 10 bearing S 00°00'00" E.

DATE: 3/15/95

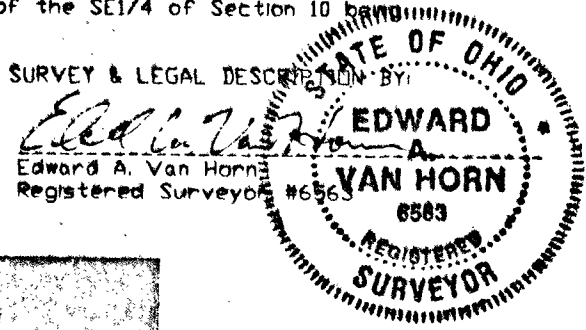

SURVEY NUMBER: 9520
VOLUME: B, PAGE: 200
FILING DATE: 3-22-95

← - TOWNSHIP HIGHWAY #44

	COUNTY NO. #07		DWIGHT RICKLE	
	COUNTY NO. #07		WHARTON, OHIO	
	DATE 3-14-95		DATE 3-14-95	
	BY EDV		BY EDV	
BOUNDARY SURVEY				00-144