

KEY FOR - ED WENTLING


TAX MAP COPY

PERSONALIZED IRON PIPE SET
PT. SE⁴
SEC. 20
T. 13 S., R. 13 E.
TWP. CRAWFORD
COUNTY: WYANDOT
OHIO

0 300 600
SCALE 1 INCH = 300 FEET
DEED REF. VOL. 148, PG. 427

SEE R/W PLANS (U.S. 23)
STA. 1106+57 → STA. 1130
SEE INTERSECTION DETAIL (U.S. 23)
FOR S.R. 699 (CURRENTLY
C.H. 97)

Assumed
NORTH

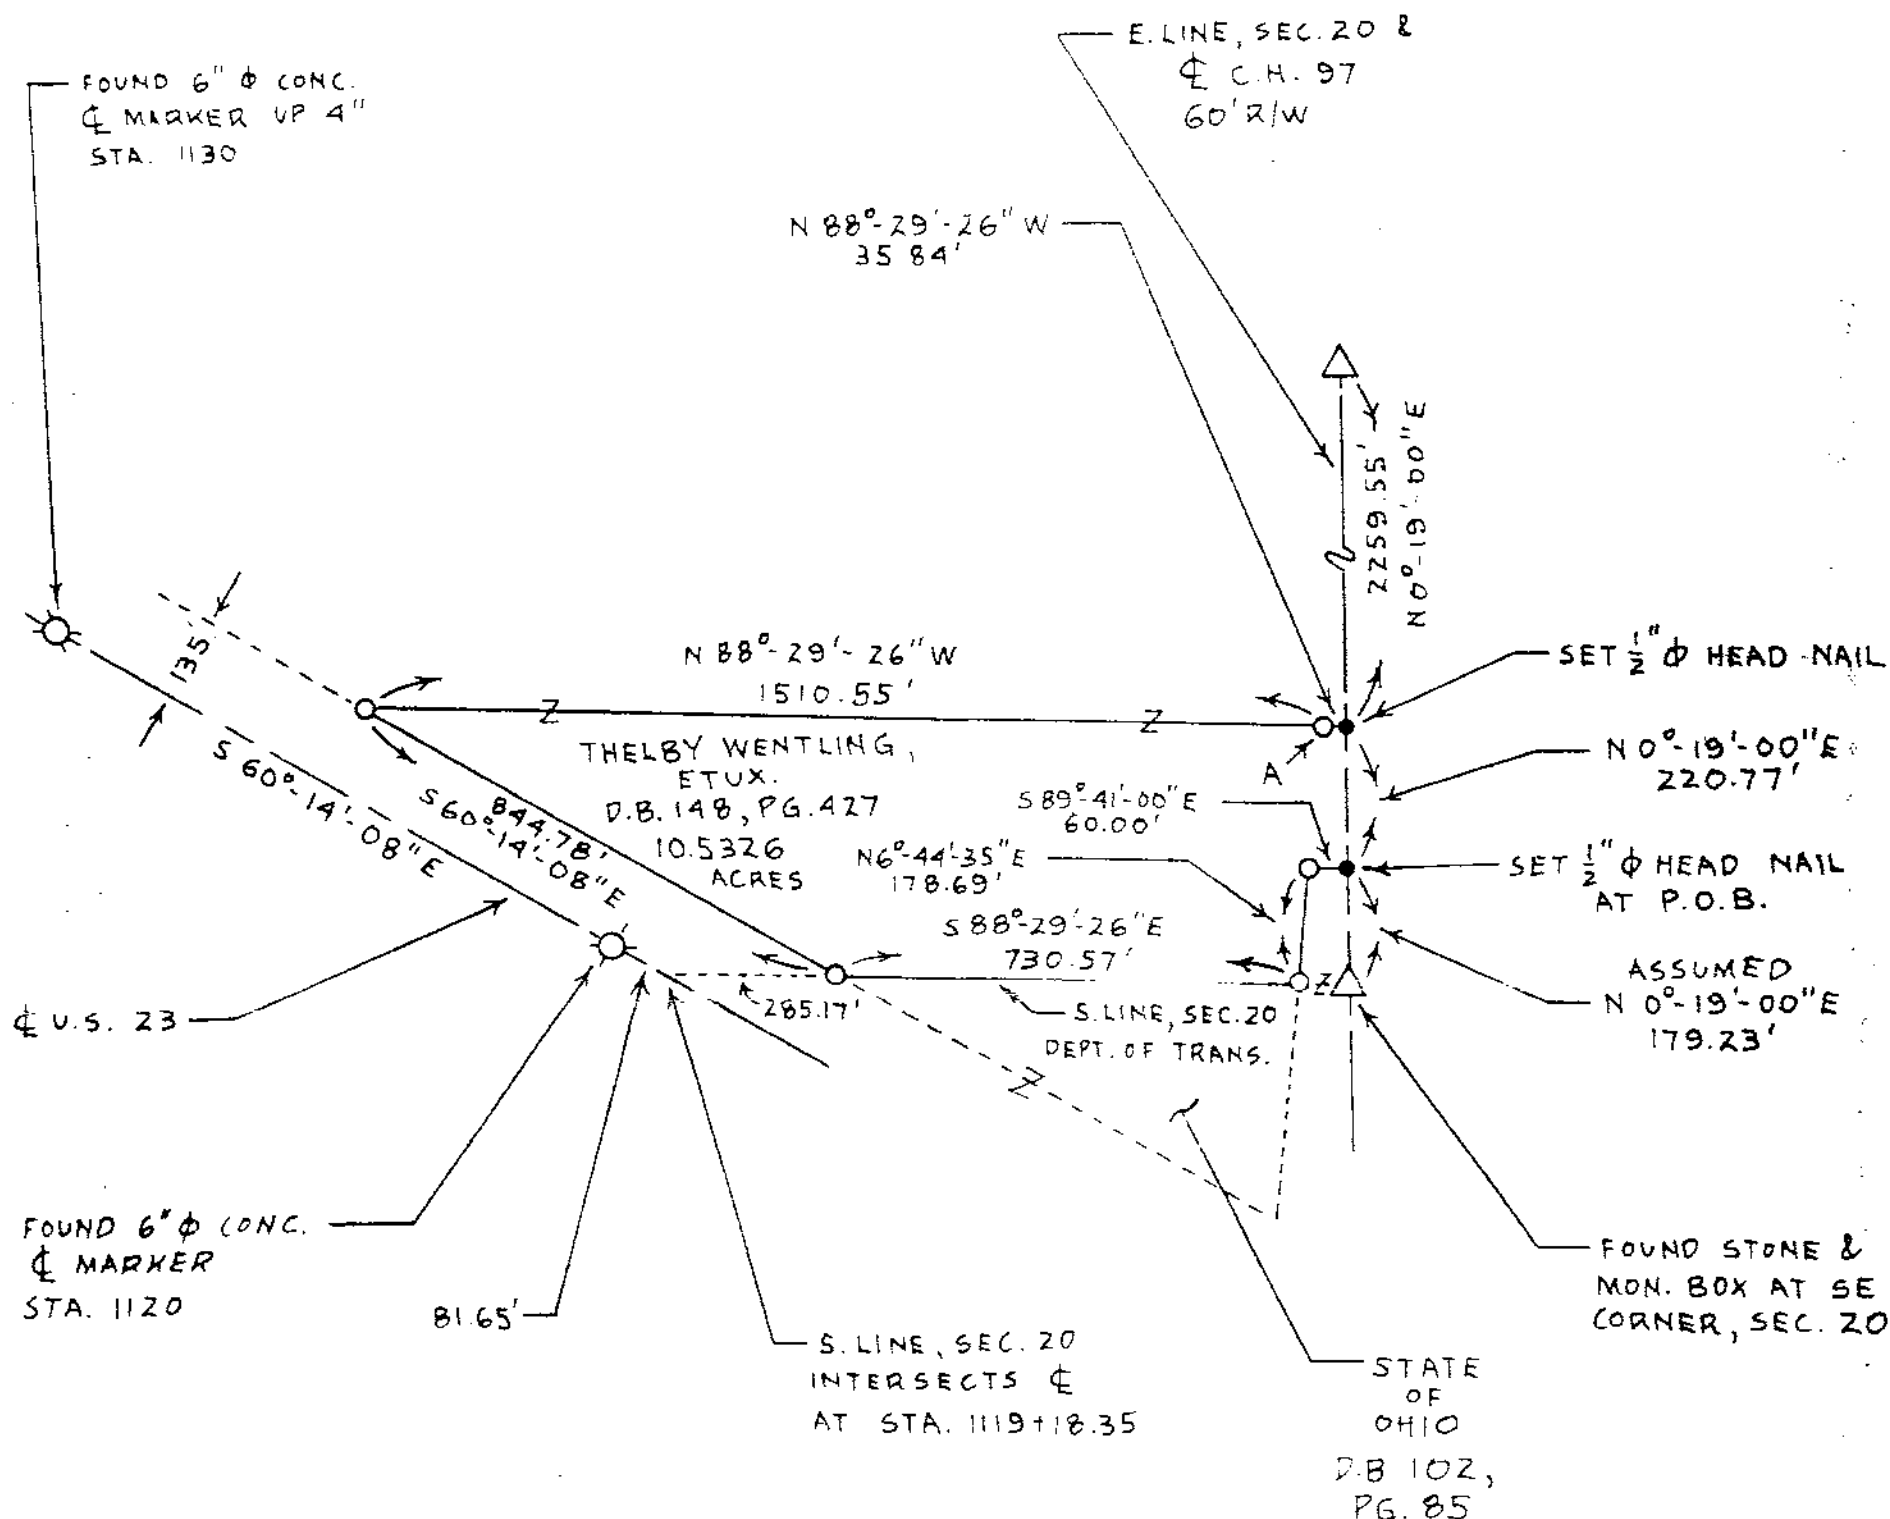

SURVEY NUMBER: 9522

VOLUME: 8 PAGE: 202

DRAWING DATE: 3-29-95

AT "A" SET REFERENCE ON W. R/W
LINE OF CH 97 (SEE INTERSECTION DETAIL)

NO STRUCTURES ON THIS PARCEL

I HEREBY CERTIFY THIS
PLAT TO BE CORRECT AS
MADE ON MARCH 14, 1995
AND DEEM IT WORTHY OF
PRESERVATION.
CH O REGISTERED SURVEYOR
NO 5647

BY Jerry B. Weininger
JERRY B. WEININGER

