


VEY FOR - VERNON GRUBEL

TAX MAP COPY


1" 2" PERSONALIZED IRON PIPE SET
PT. NE
SEC. 5
T. 1 S., R. 14 E.
TWP.: TYMOCHTEE
COUNTY: WYANDOT
OHIO.

0 100 200
SCALE 1 INCH = 100 FEET
DEED REF VOL. 202, PG. 13

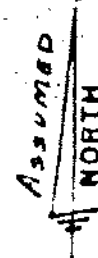

- FOUND RAILROAD SPIKE
- FOUND IRON PIPE FLUSH
- FOUND 1/2" HEAD P.K. NAIL
- SET 1/2" HEAD P.K. NAIL
- △ FOUND MON. BOX

SURVEY REFERENCES:
VOL. 6, PGS 97, 472 & 479
VOL. 8 PG 118

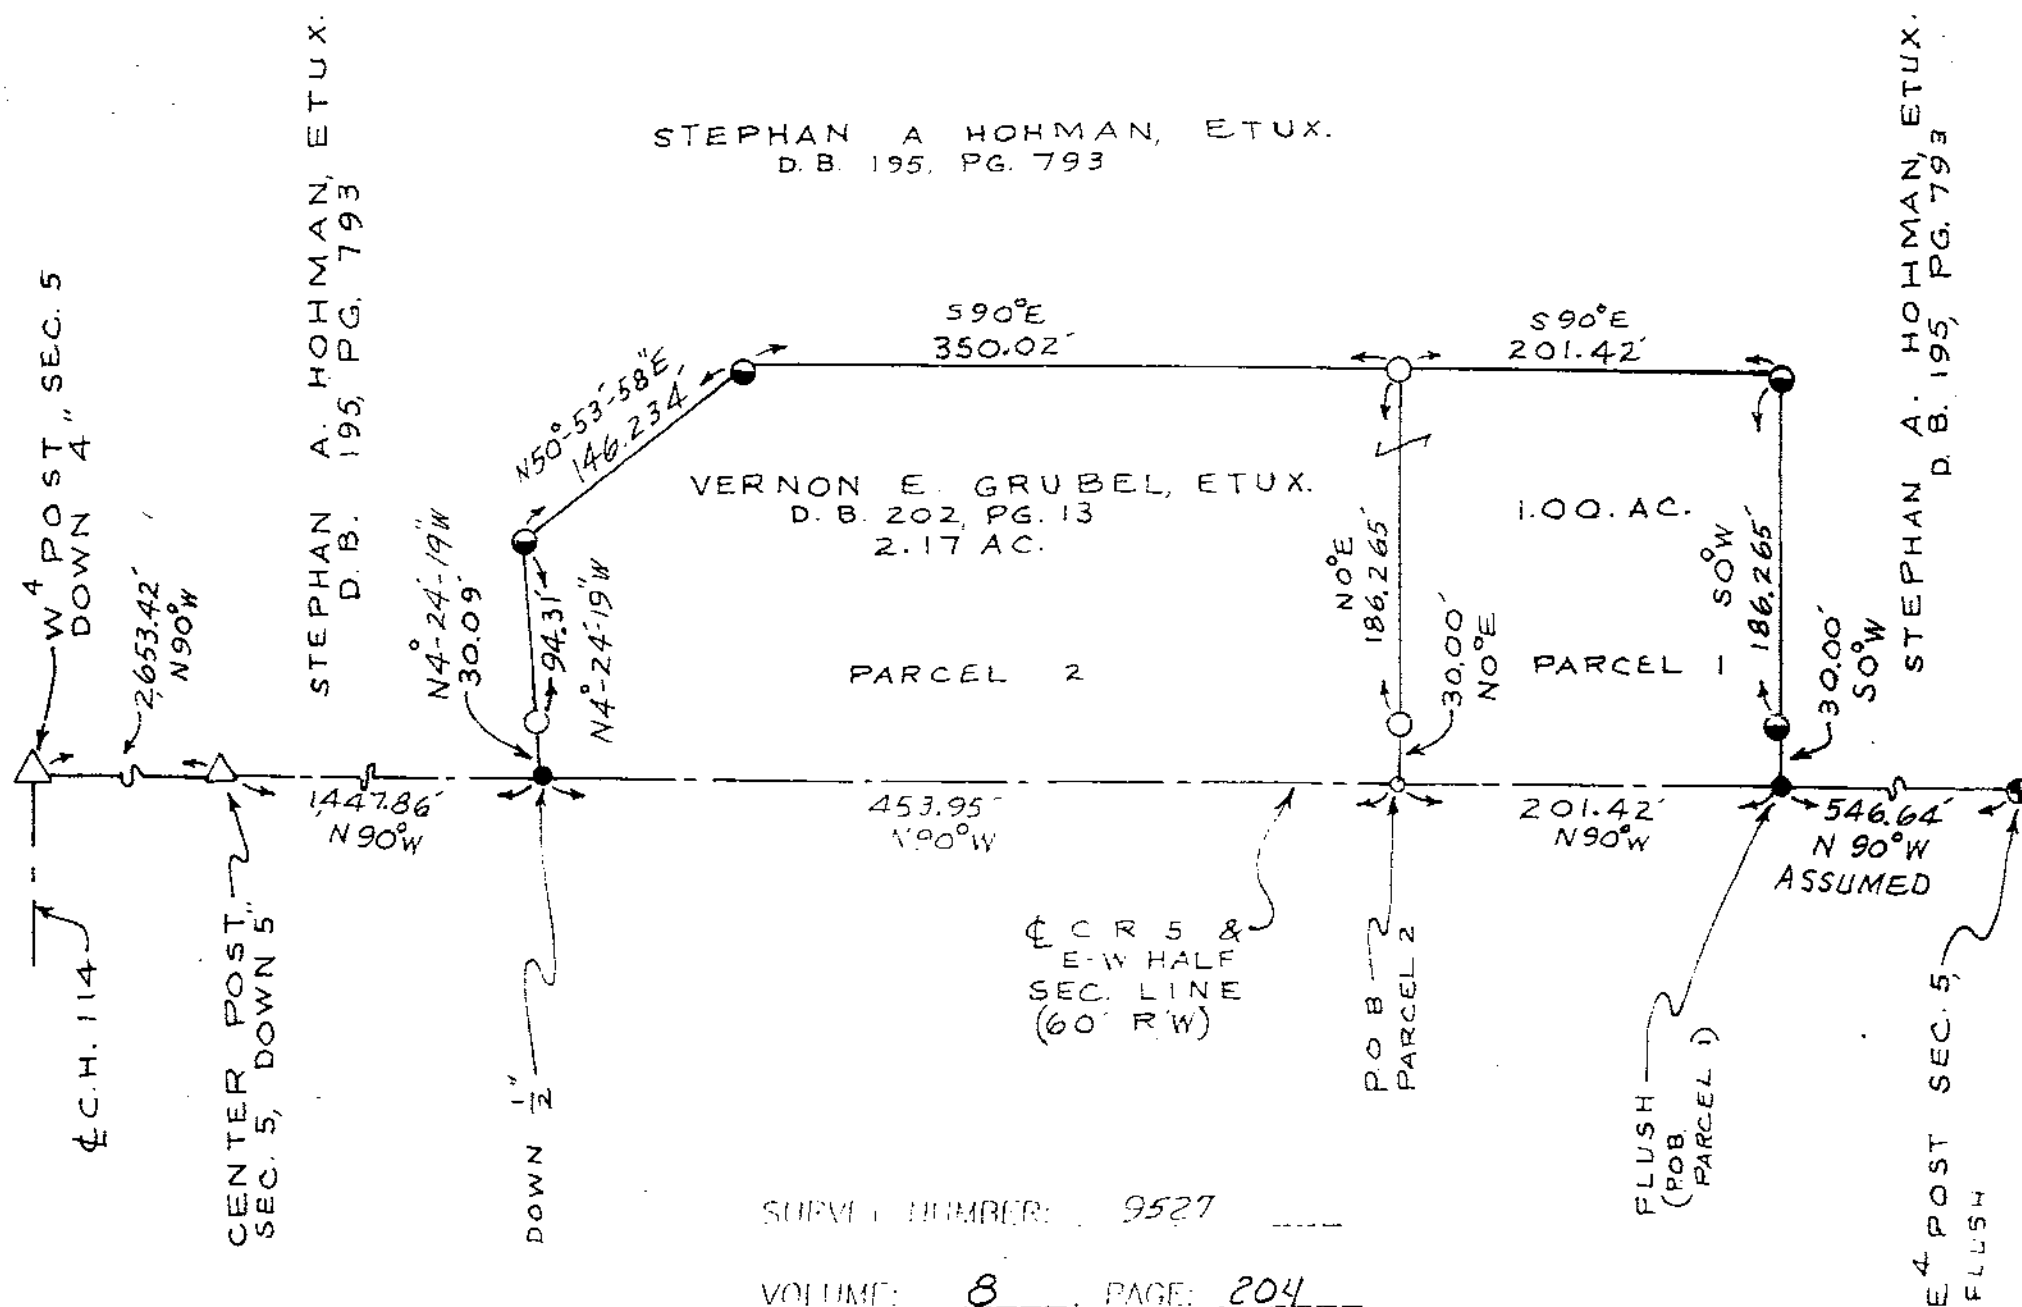

SURVEY NUMBER: 9527

VOLUME: 8, PAGE: 204

DRAWING DATE: 4-14-95

THERE ARE NO BUILDINGS
ON THE PARCELS SURVEYED.

HALF SECTION LINE IS
STRAIGHT FOR A MILE
BY DEFINITION.



I HEREBY CERTIFY THIS
PLAT TO BE CORRECT AS
MADE ON APRIL 4, 1995
AND DEEM IT WORTHY OF
PRESERVATION.
OHIO REGISTERED SURVEYOR
NO. 5647

BY Jerry B. Weininger
JERRY B. WEININGER