

PLAT OF SURVEY

PART OF THE N.E. 1/4 OF SECTION 17,
T-3-S, R-14-E, PITT TOWNSHIP,
WYANDOT COUNTY, STATE OF OHIO

SURVEY NUMBER: 9546


VOLUME: 8, PAGE: 212

FILING DATE: 6-9-95

NOTE: THIS PARCEL DOES NOT
CREATE AN ADDITIONAL
BUILDING SITE.

R.L. & A.W. HUNTLEY
D.B. 177 PG. 50

K.D. KIMMEL
D.B. 204 PG 734

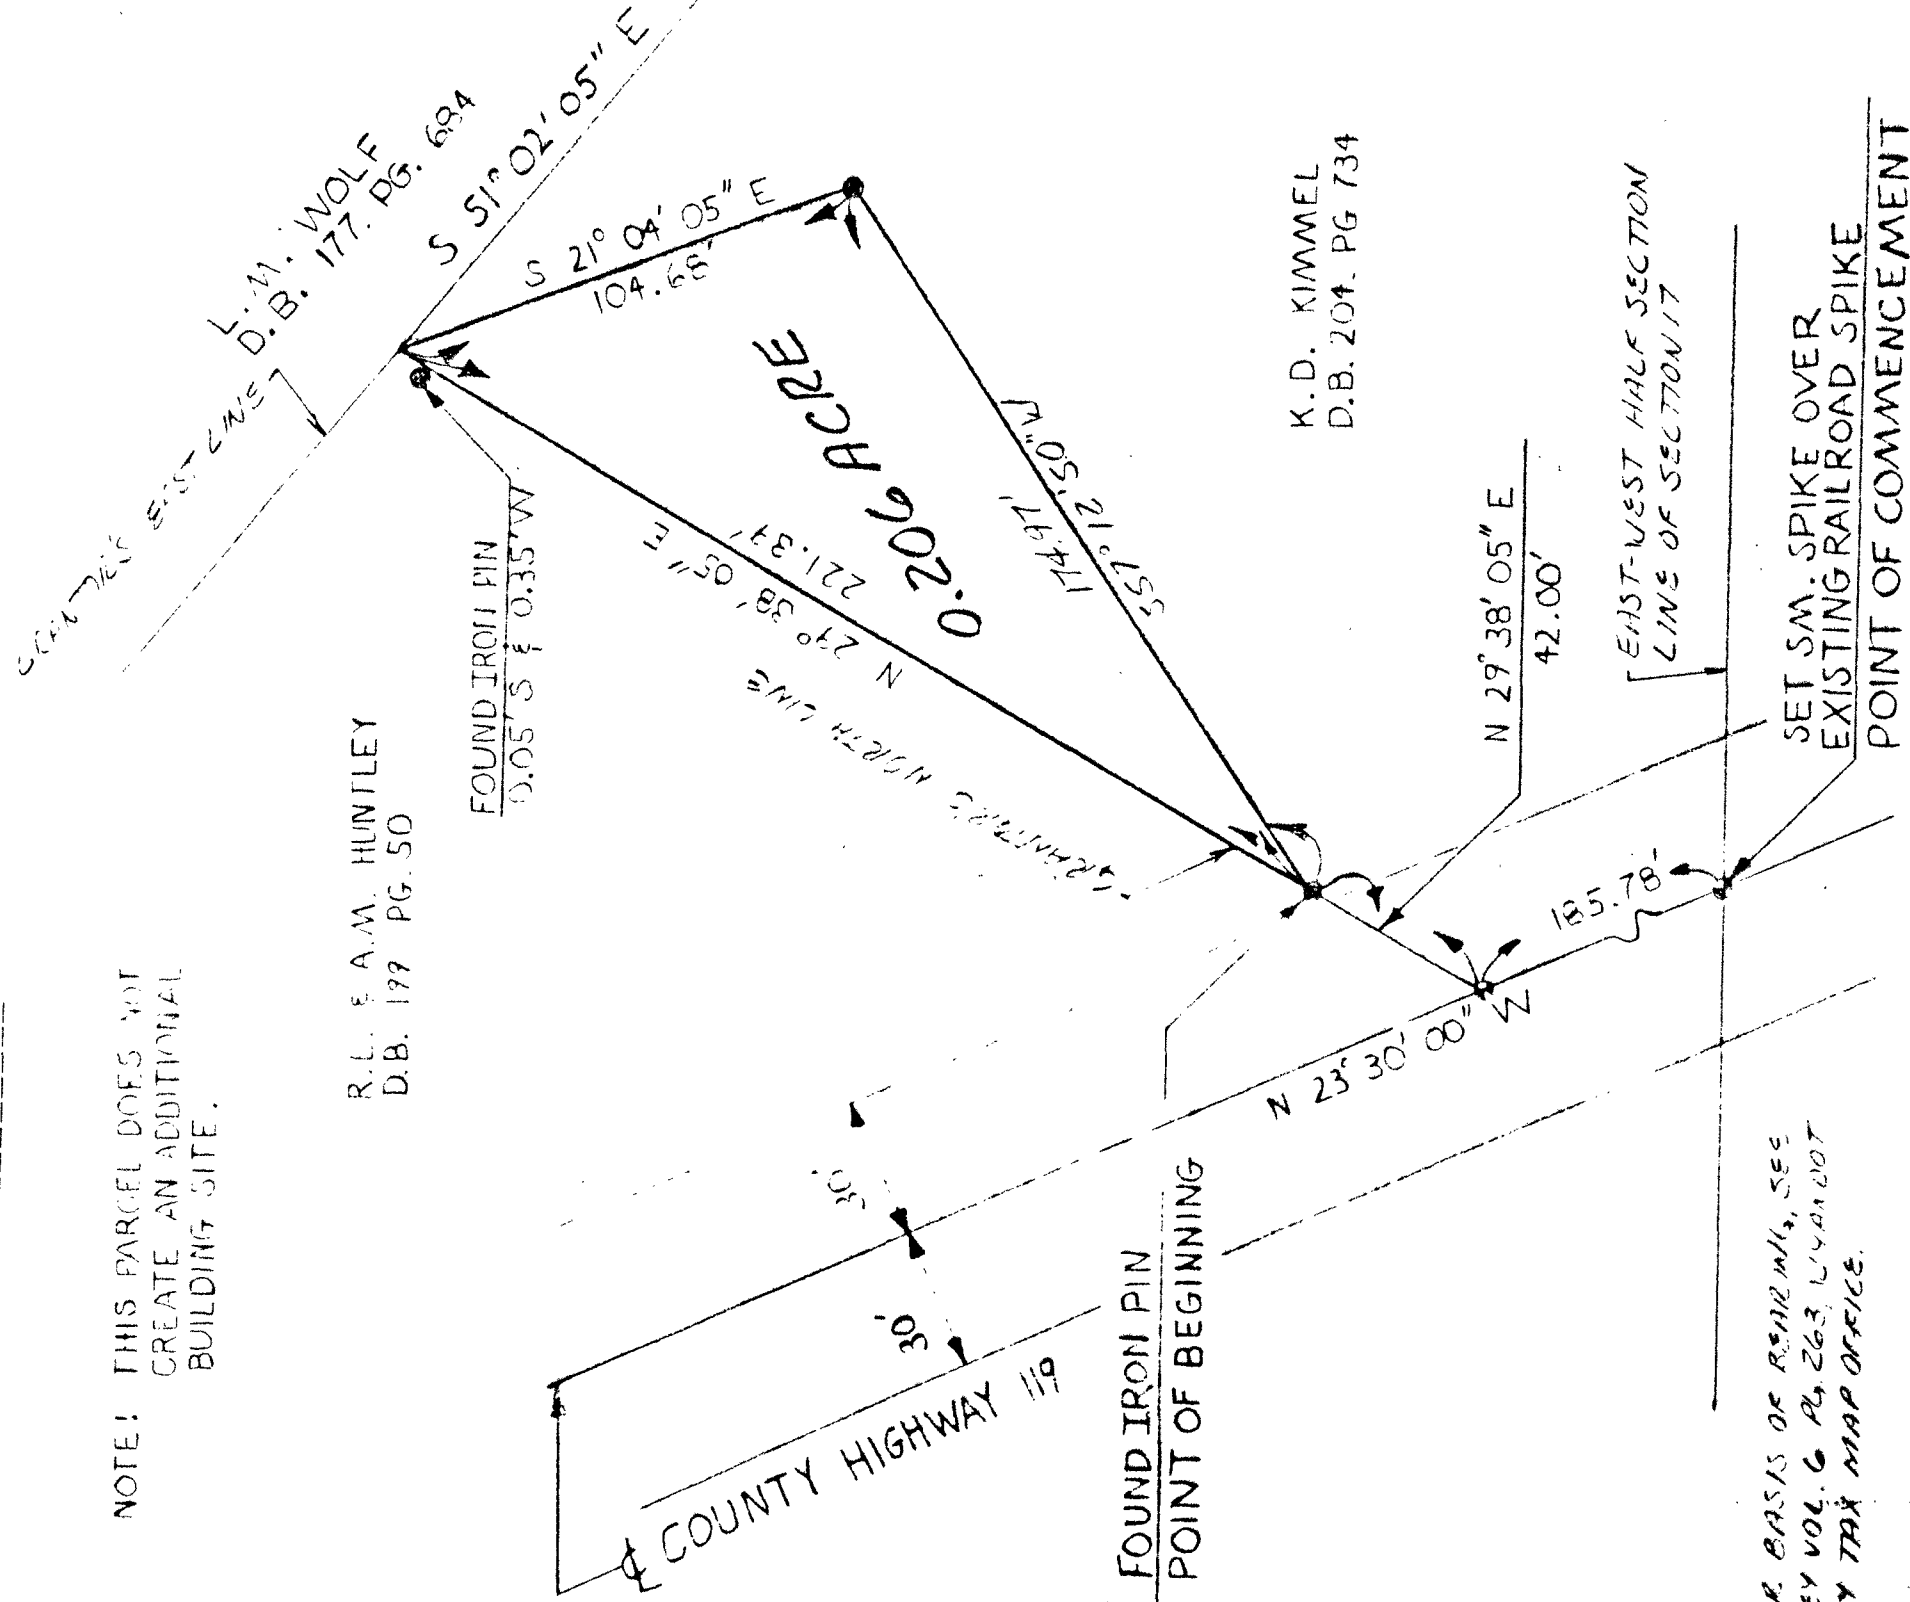

FOR BASIS OF REARMN, SEE
SURVEY VOL. 6 PG. 263, WYANDOT
COUNTY TAX MAP OFFICE.

THIS SURVEY PREPARED FOR AND AT
THE REQUEST OF ROBERT HUNTLEY


0 40 80 120

SCALE 1"=40'
DATE MAY 22, 1995

LEGEND

- 5/8 DIA. IRON PIN SET (U.N.)
- IRON PIPE
- RR SPIKE FND. (U.N.)
- STONE
- BY SB

THIS DRAWING REPRESENTS AN
ACTUAL SURVEY OF THE PROPERTY
WITH MONUMENTS MARKING THE
BOUNDARIES AS SHOWN

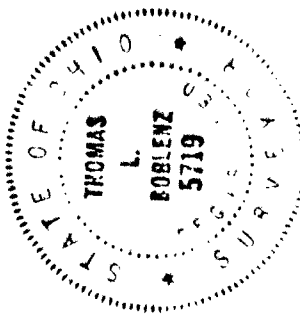

T.L. BOBLENZ & ASSOCIATES, INC.
MARION, OHIO
REGISTERED SURVEYORS
& ENGINEERS

CHK

JOB NO. 11450