

REFERENCE: LOTS 19
AND 20 AS RECORDED
IN PLAT BOOK 2, PG.
121 IN THE WYANDOT
COUNTY RECORDERS
OFFICE.


FILING DATE: 6-20-95

VOLUME: 8, PAGE: 213

SURVEY NUMBER: 9549

15 SPREADS

LOT 19 = 8,017.35 SQ. FT.
LOT 20 = 8,020.00 SQ. FT.
TOTAL = 16,037.35 SQ. FT.

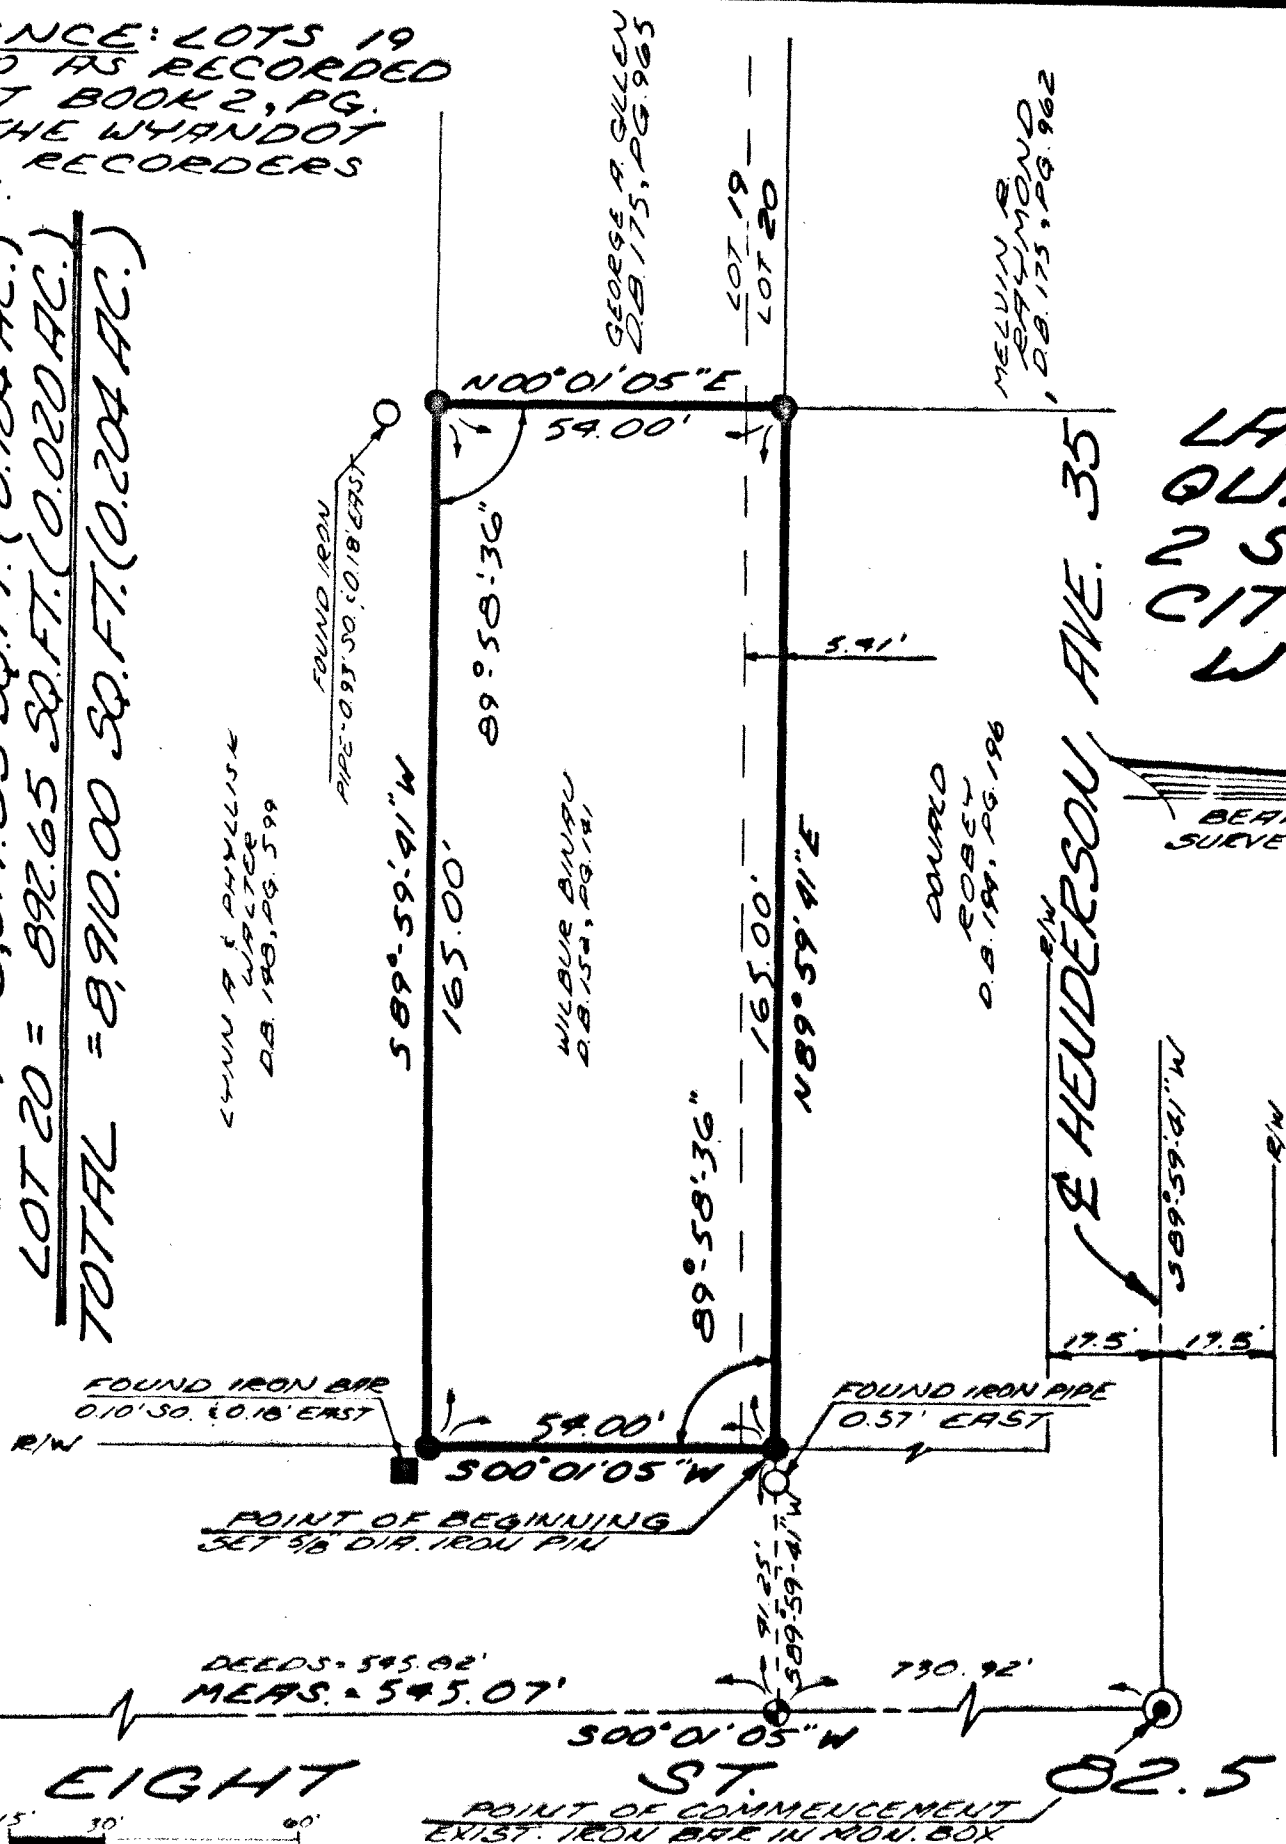

PLAT OF SURVEY FOR

WILBUR BINALU

PART OF LOTS 19 & 20 OF
LANDS IN THE SOUTHEAST
QUARTER OF SECTION 31, TOWNSHIP
2 SOUTH, RANGE 14 EAST, IN THE
CITY OF UPPER SANDUSKY,
WYANDOT COUNTY, OHIO

LEGEND

BEARING REFERENCE
SURVEY RECORD VOL. 7, PG. 15

- SET 5/8" DIA. IRON PIN
- EXISTING IRON PIPE
- ⊙ SET RAILROAD SPIKE
- ⊙ EXISTING IRON BAR
- ⊙ EXISTING IRON BAR IN MONUMENT BOX

NOTE: ALL 5/8" DIA. IRON PINS SET
ARE 30" LONG #5 REIN. RODS
HAVING ORANGE COLORED
PLASTIC CAPS STAMPED "NORRIS"
IN BLACK COLORED LETTERS.

CERTIFICATION

I HEREBY CERTIFY THAT THIS DRAWING
REPRESENTS A SURVEY OF THE PROPERTY
MADE ON JULY 29, 1986 AND THAT I HAVE
FOUND AND/OR SET THE MONUMENTS AS
SHOWN.

John J. Norris

JOHN J. (NACK) NORRIS, P.S. 0035
NORRIS SURVEYS
270 CHESTNUT ST.
MARION, OHIO 43302
PHONE (614) 382-9799

ASSISTANT: MIKE WARE

DATE: JULY 29, 1986

FILE # 8930

DWG. BY: MIKE WARE

DWG. # 11-094R

REVISED TO DATE 6/13/95