


VEY FOR - MIRIAM EKLEBERRY

TAX MAP COPY

1/2" PERSONALIZED IRON PIPE SET
PT. NE 1/4 SEC 22 & PT NW 1/4 SEC 23
SEC.
T. 15, R. 14E.
TWP. TYMOCHTEE
COUNTY: WYANDOT
OHIO.

0 50 100
SCALE 1 INCH = 50 FEET

DEED REF: VOL. 23, PG. 519
VOL. 9, PG. 187

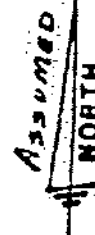


SURVEY REFERENCES:
VOL. 5, PG. 151
VOL. 3, PG. 57
VOL. 3, PG. 49

⊙ FOUND RAILROAD SPIKE

○ SET 1/2" HEAD P.K. NAIL

△ FOUND MON. BOX

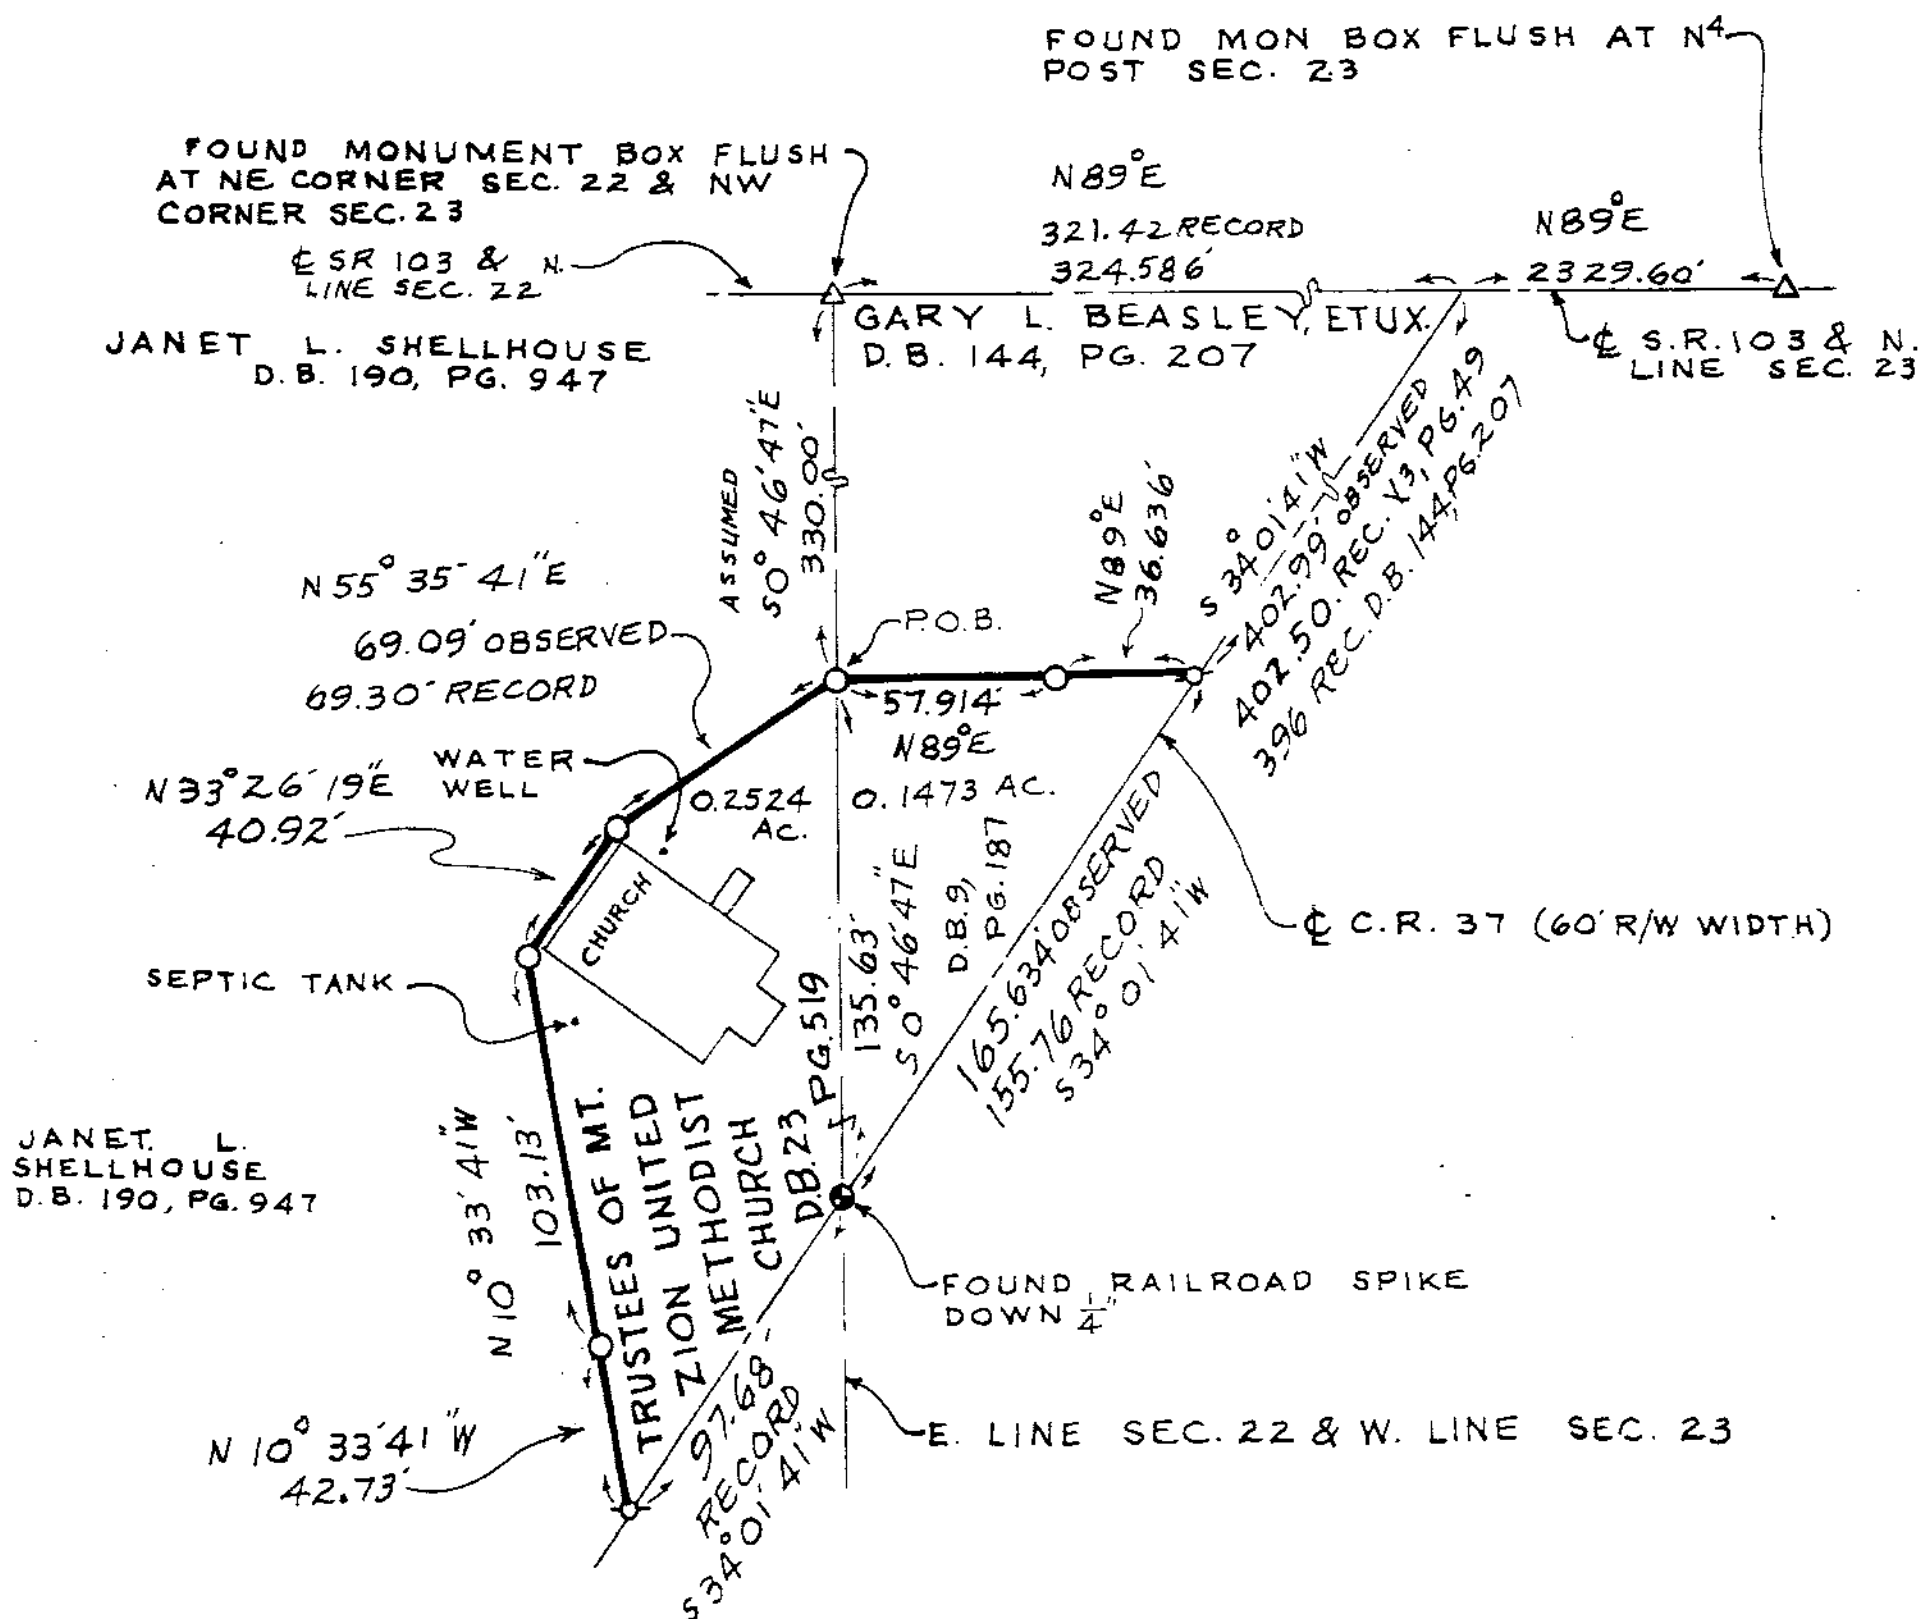

SURVEY NUMBER: 9567

VOLUME: 8, PAGE: 221

FILING DATE: 8-11-95

I HEREBY CERTIFY THIS
PLAT TO BE CORRECT AS
MADE ON JUNE 12, 1995
AND DEEM IT WORTHY OF
PRESERVATION.
OHIO REGISTERED SURVEYOR
NO. 5647

BY Jerry B. Weininger
JERRY B. WEININGER

