

SURVEY FOR - R. + M. ANKNEY

1" ϕ PERSONALIZED IRON PIPE SET
PT. LOTS 90 & 91
PLAT R'S ADD'N
VILLAGE OF SYCAMORE
COUNTY: WYANDOT
OHIO.

1" ϕ PERSONALIZED IRON PIPE SET

PT. LOTS 90 & 91

KLAR'S ADD'N

PLAT BOOK 3, PG. 9

VILLAGE OF

COHO

④ RAILROAD SPIKE FOUND


● NAIL FOUND

Ø 1" 1/2 Φ HEAD P.K. NAIL SET

SURVEY NUMBER: 9570

VOLUME: 8, PAGE: 224

FILING DATE: 8-25-95

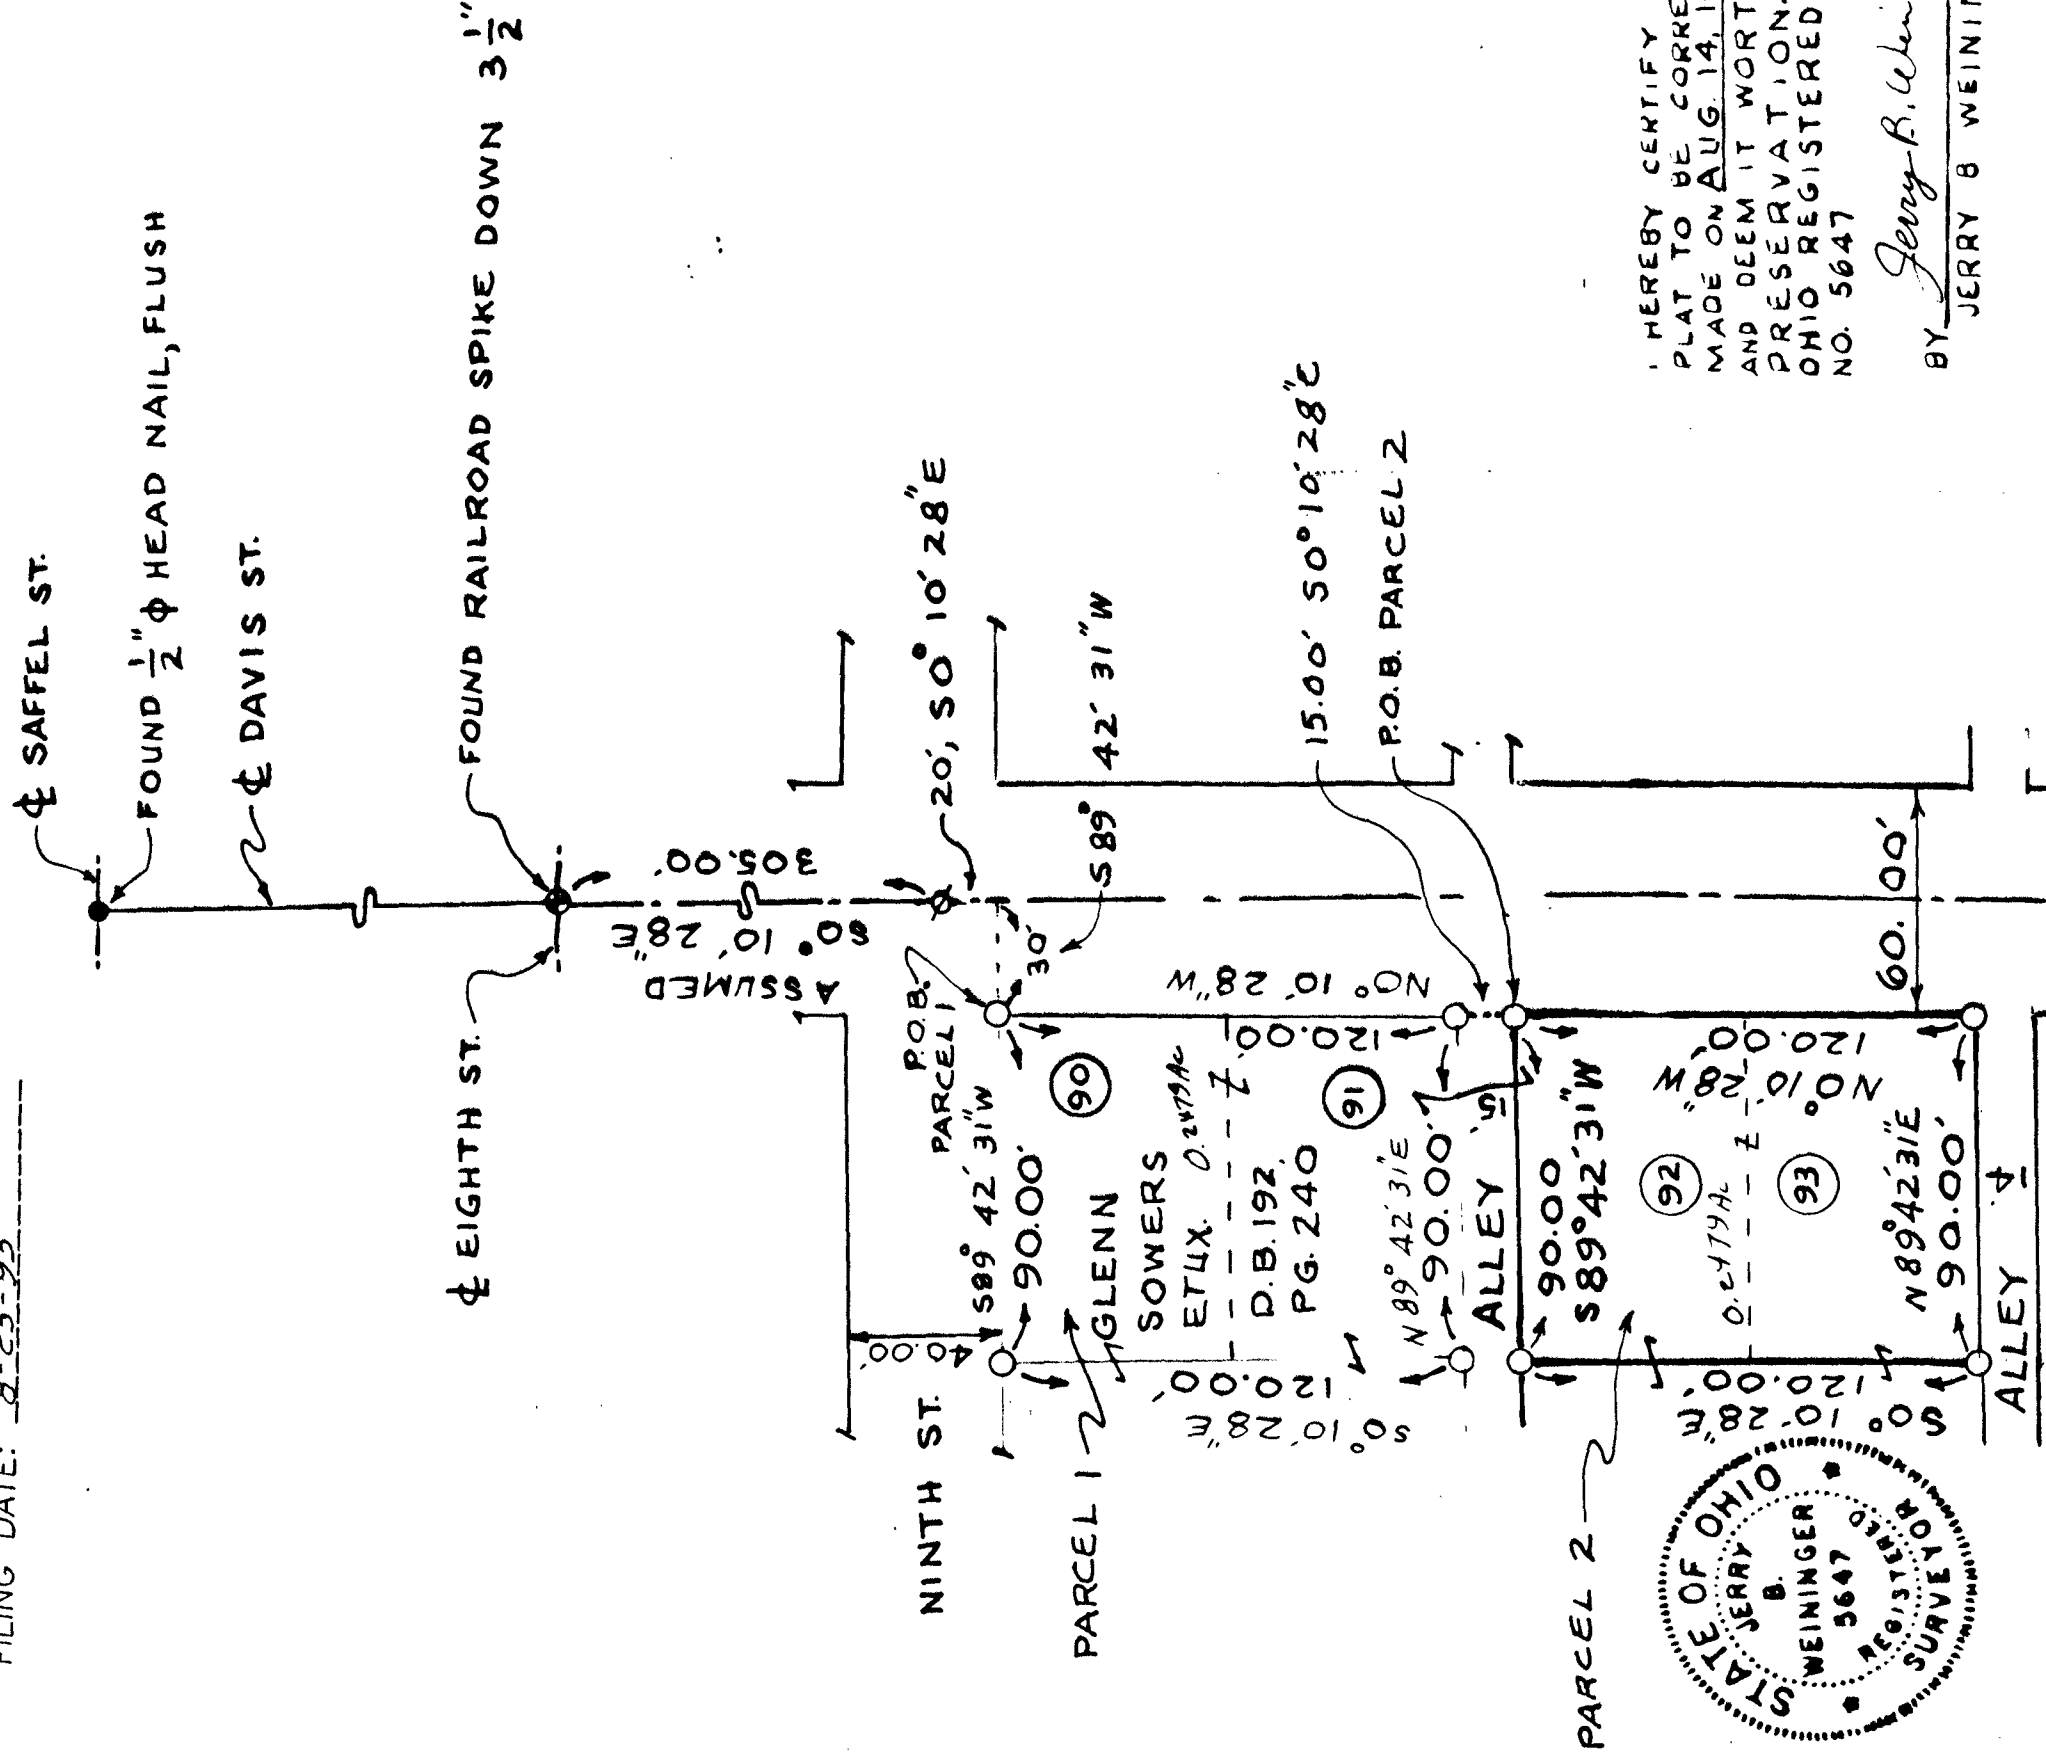

I HEREBY CERTIFY THIS
 PLAT TO BE CORRECT AS
 MADE ON AUG. 14, 1995
 AND DEEM IT WORTHY OF
 PRESERVATION.
 OHIO REGISTERED SURVEYOR
 NO. 5647

BY *Gerry B. Whinger*

JERRY B WEININGER

JERRY B WEININGER