

VIEW FOR - JOHN LININGER


TAX MAP COPY

1/2" ϕ PERSONALIZED IRON PIPE SET
PT. NE 4
SEC. 35
T. 1 S., R. 14 E.
TWP.: TYMOCHTEE
COUNTY: WYANDOT
OHIO.

0 100 200
SCALE 1 INCH = 100 FEET
DEED REF. VOL. 188, PG. 519
SURV. REF.: VOL. 6, PG. 474



- IRON PIPE FOUND
- ⊙ RAILROAD SPIKE FOUND
- ⊙ 1/2" ϕ HEAD P.K. NAIL SET

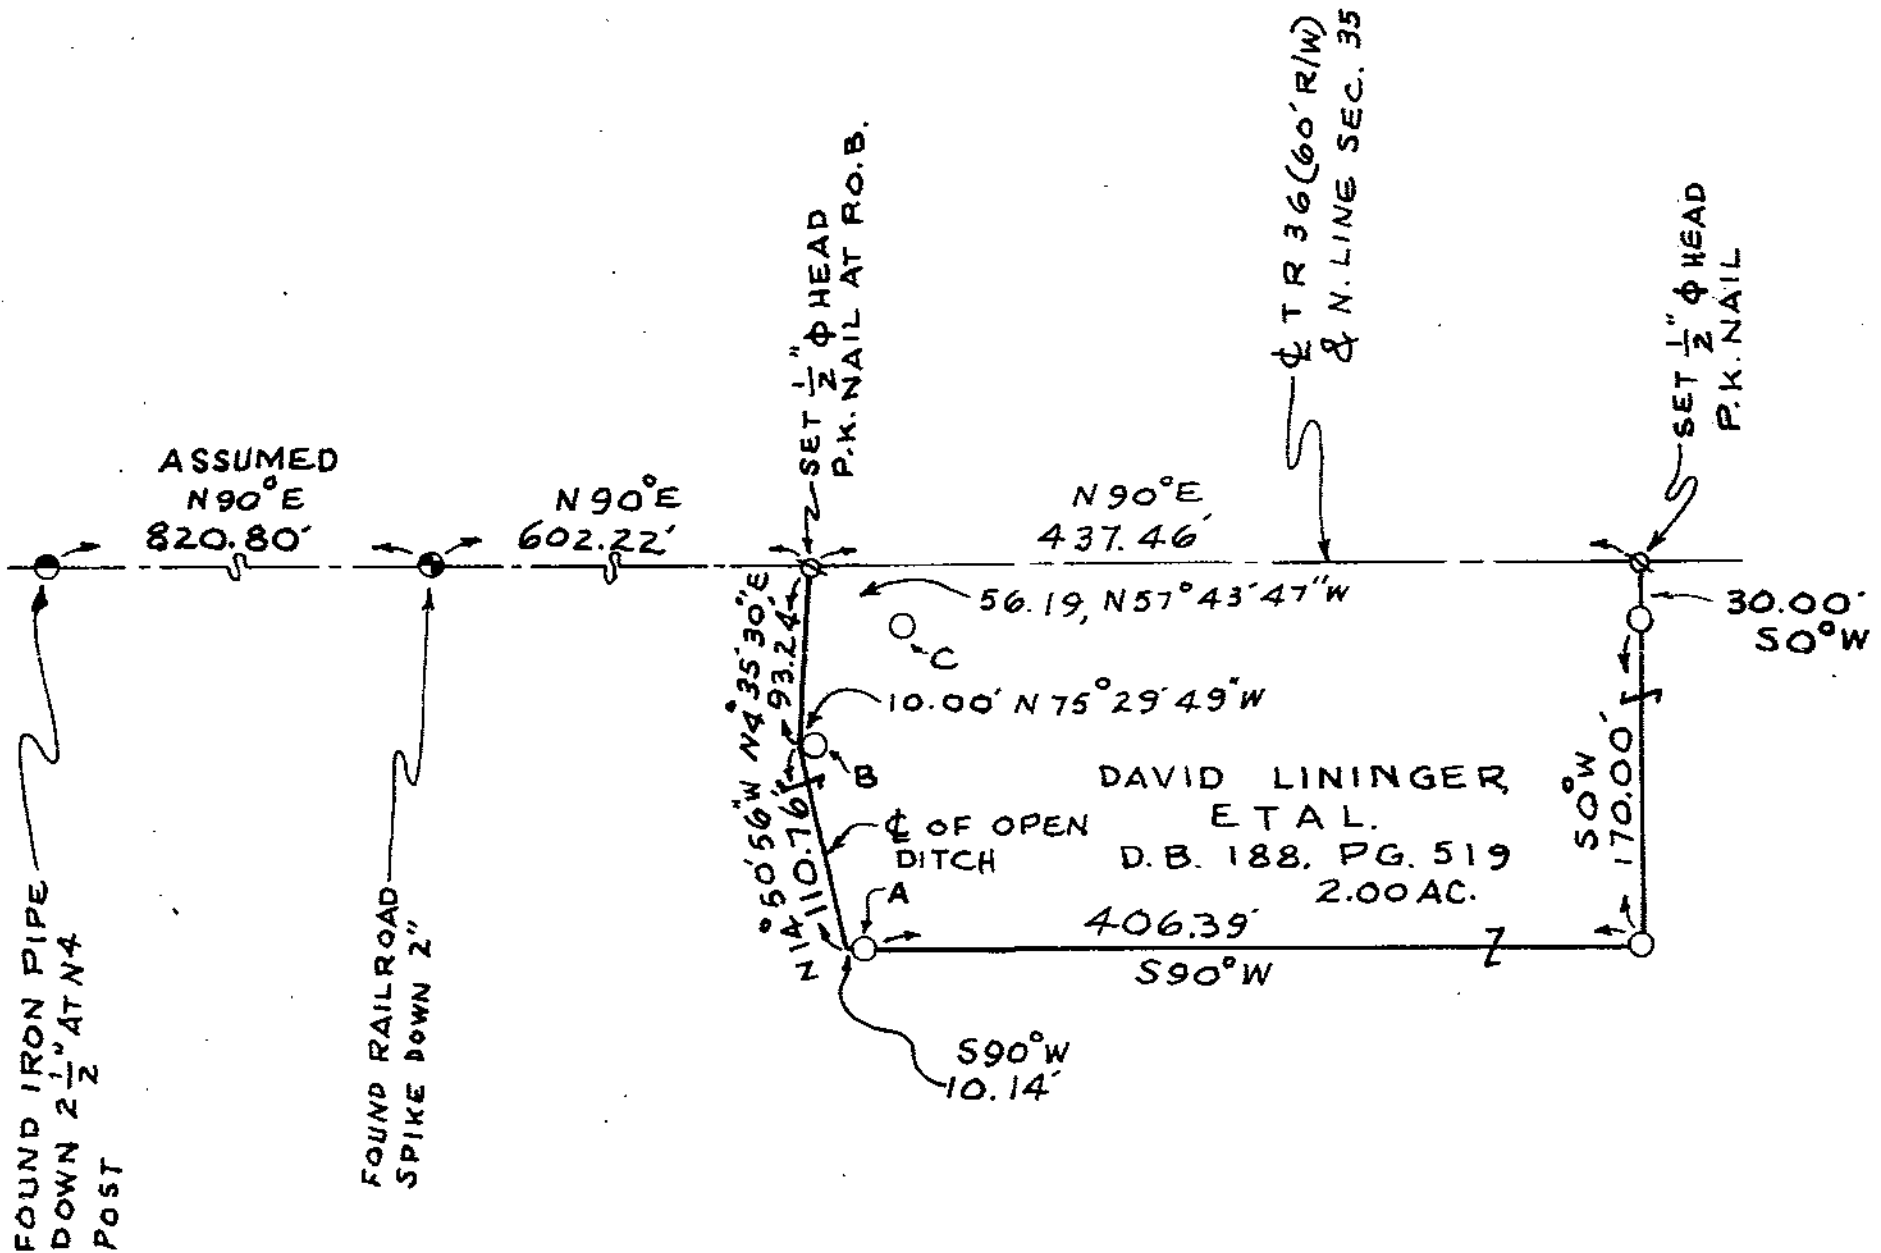

SURVEY NUMBER: 9584

VOLUME: 8, PAGE: 232

FILING DATE: 10-2-95

NOTE: NO REFERENCE PIPE COULD BE SET ON
S. R/W LINE OF T. R. 36, 30.00' FROM P.O.B.
BECAUSE OPEN DITCH EXISTED.



PIPES A, B, & C ARE REFERENCES
THERE ARE NO BUILDINGS ON
THIS PARCEL.

I HEREBY CERTIFY THIS
PLAT TO BE CORRECT AS
MADE ON AUG. 22, 1995
AND DEEM IT WORTHY OF
PRESERVATION.
OHIO REGISTERED SURVEYOR
NO. 5647

BY Jerry B. Weininger
JERRY B. WEININGER