


SURVEY FOR - RONALD HUFFORD

1" Ø PERSONALIZED IRON PIPE SET
PT. SE 4
SEC. 6
T. 2 S., R. 15 E.
TWP.: EDEN
COUNTY: WYANDOT
OHIO.
DEED REF.: VOL. 182, PG. 658
SURV REFERENCES:
VOL. 6, PG. 85 # 3040
VOL. 6, PG. 620 # 3707
VOL. 9, PG. 113 # 9435

- Ø SET 1/2" Ø HEAD P.K. NAIL
- ⊕ RAILROAD SPIKE FOUND
- Δ NAIL OVER MON BOX FOUND

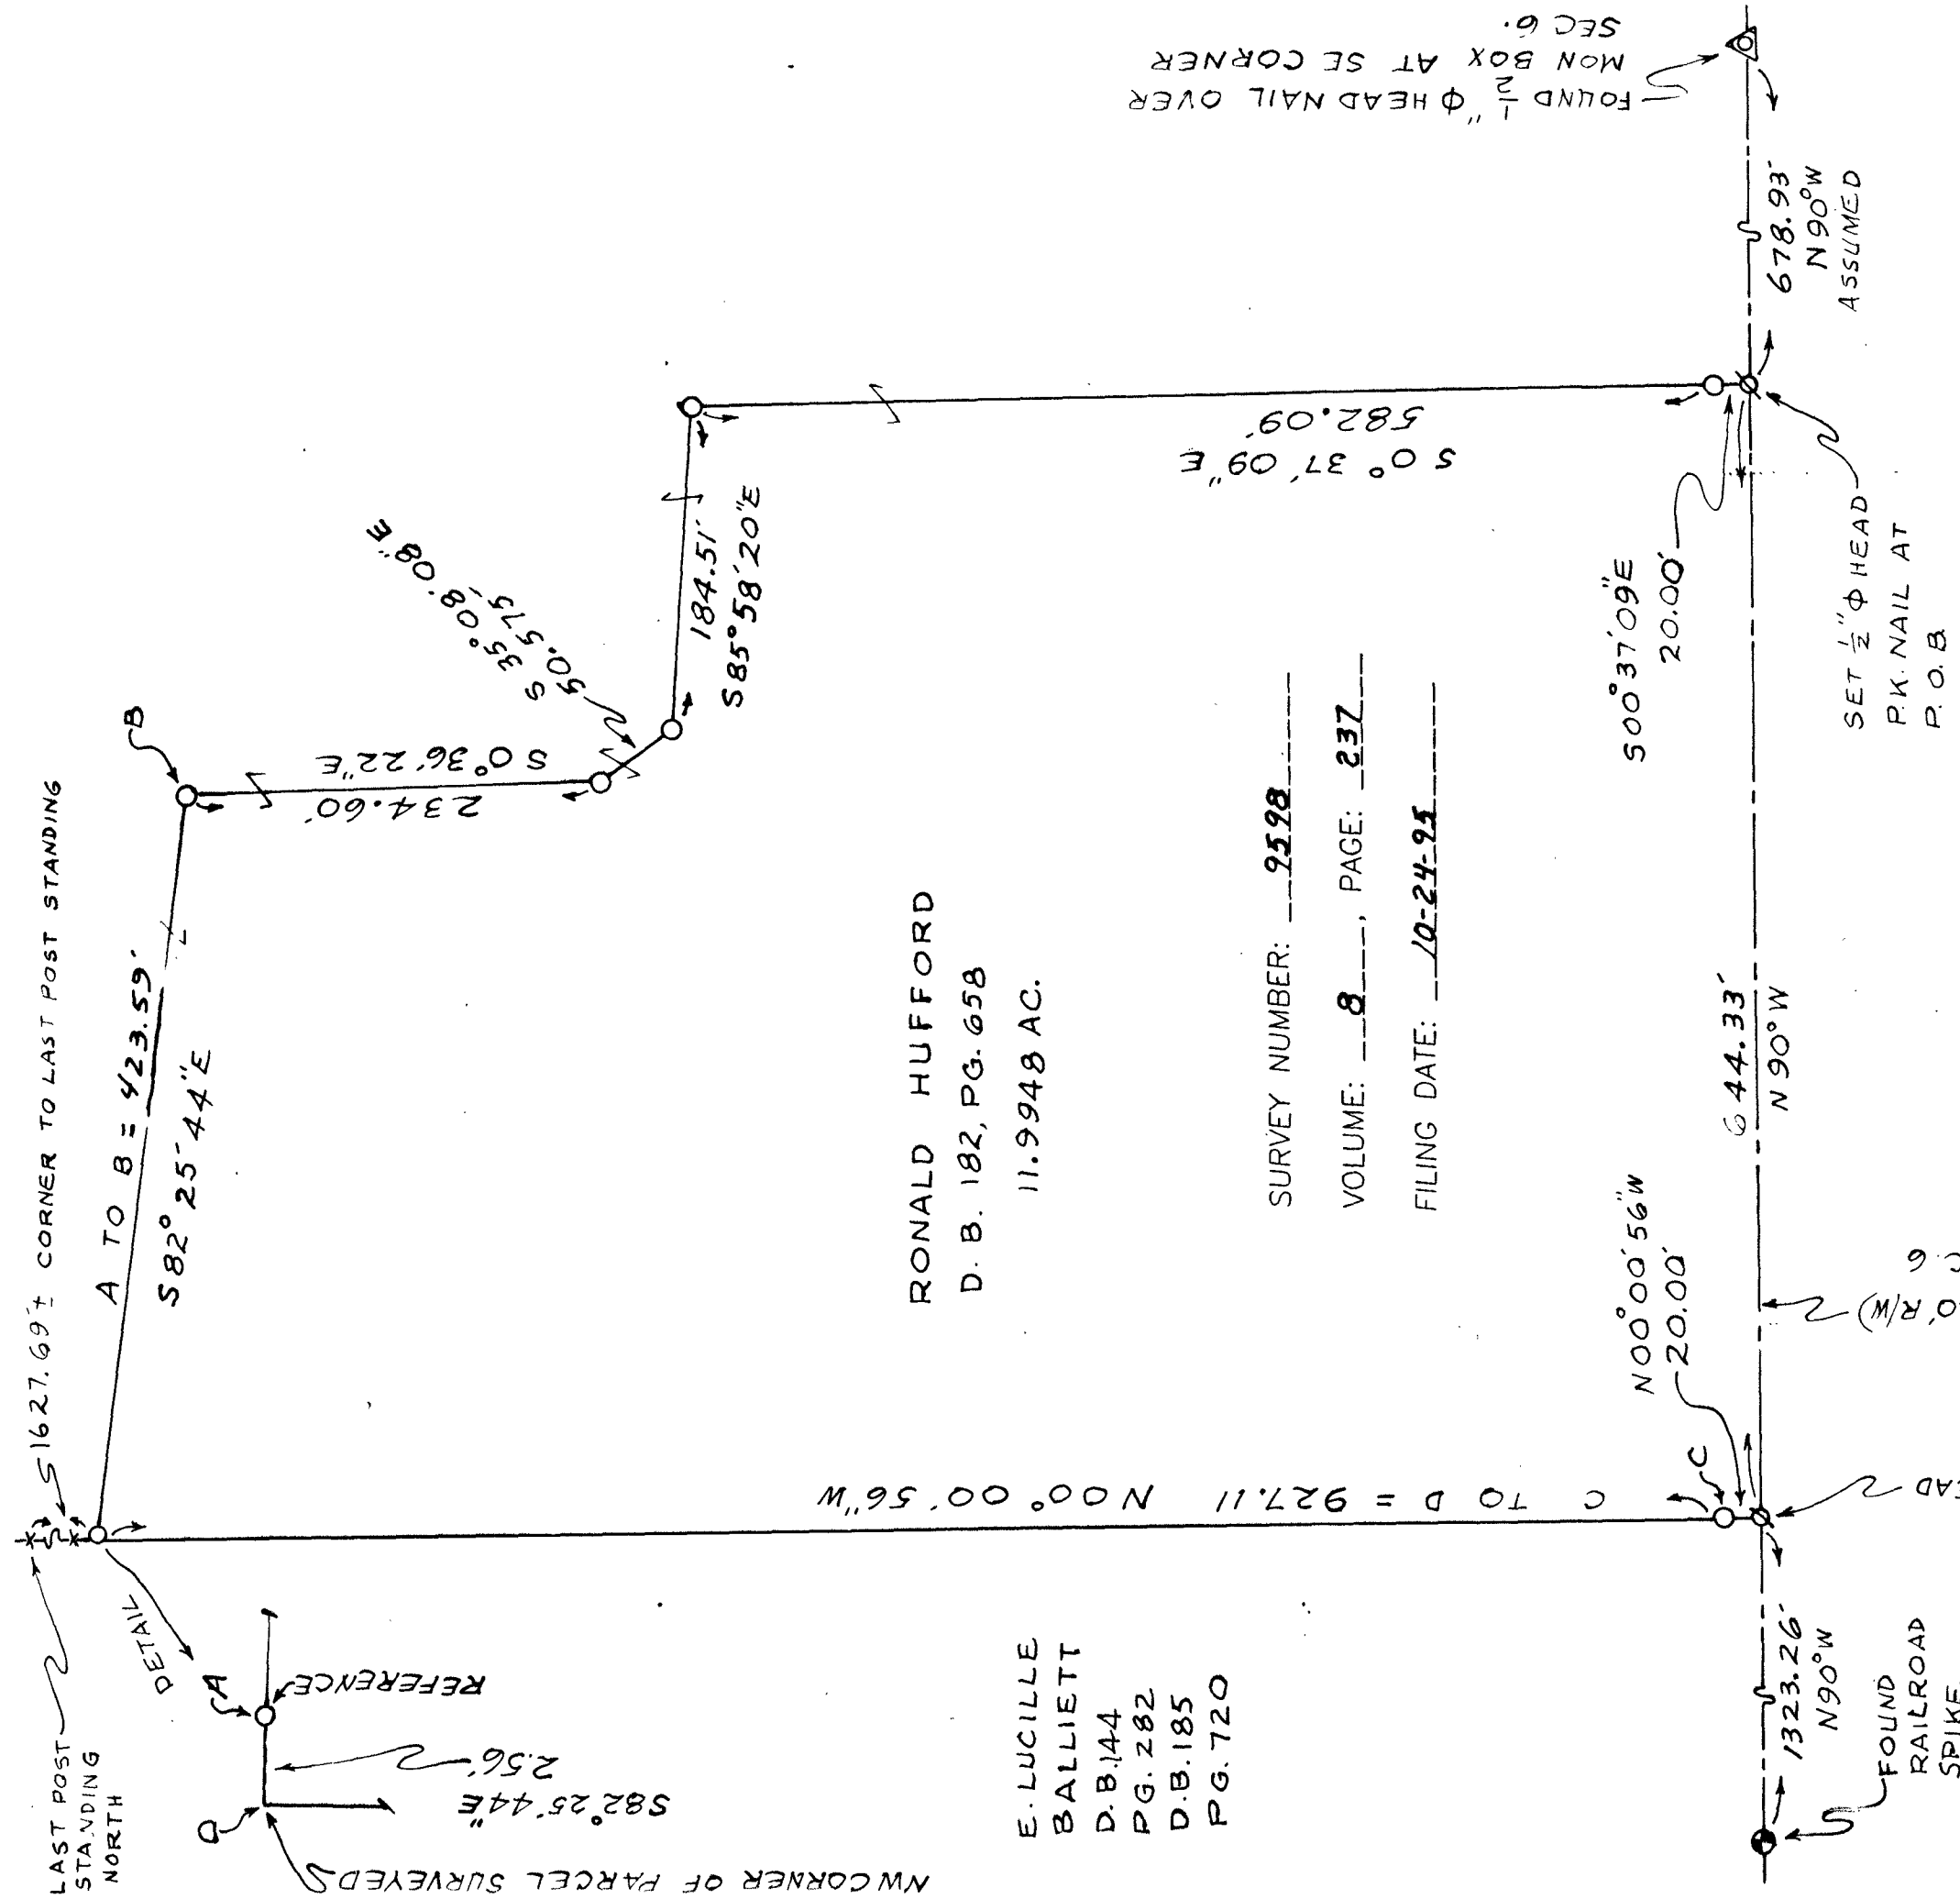

RONALD HUFFORD
D. B. 182, PG. 658
11.9948 AC.

E. LUCILLE
BALLIETT
D. B. 144
PG. 282
D. B. 185
PG. 720

SURVEY NUMBER: 9598
VOLUME: 8, PAGE: 237
FILING DATE: 10-24-95



I HEREBY CERTIFY THIS
PLAT TO BE CORRECT AS
MADE ON OCT. 9 1995
AND DEEM IT WORTHY OF
PRESERVATION.
OHIO REGISTERED SURVEYOR
NO. 5647
BY Jerry B. Weininger
JERRY B. WEININGER.

NO BUILDINGS ON PARCEL SURVEYED.