

TAX MAP COPY

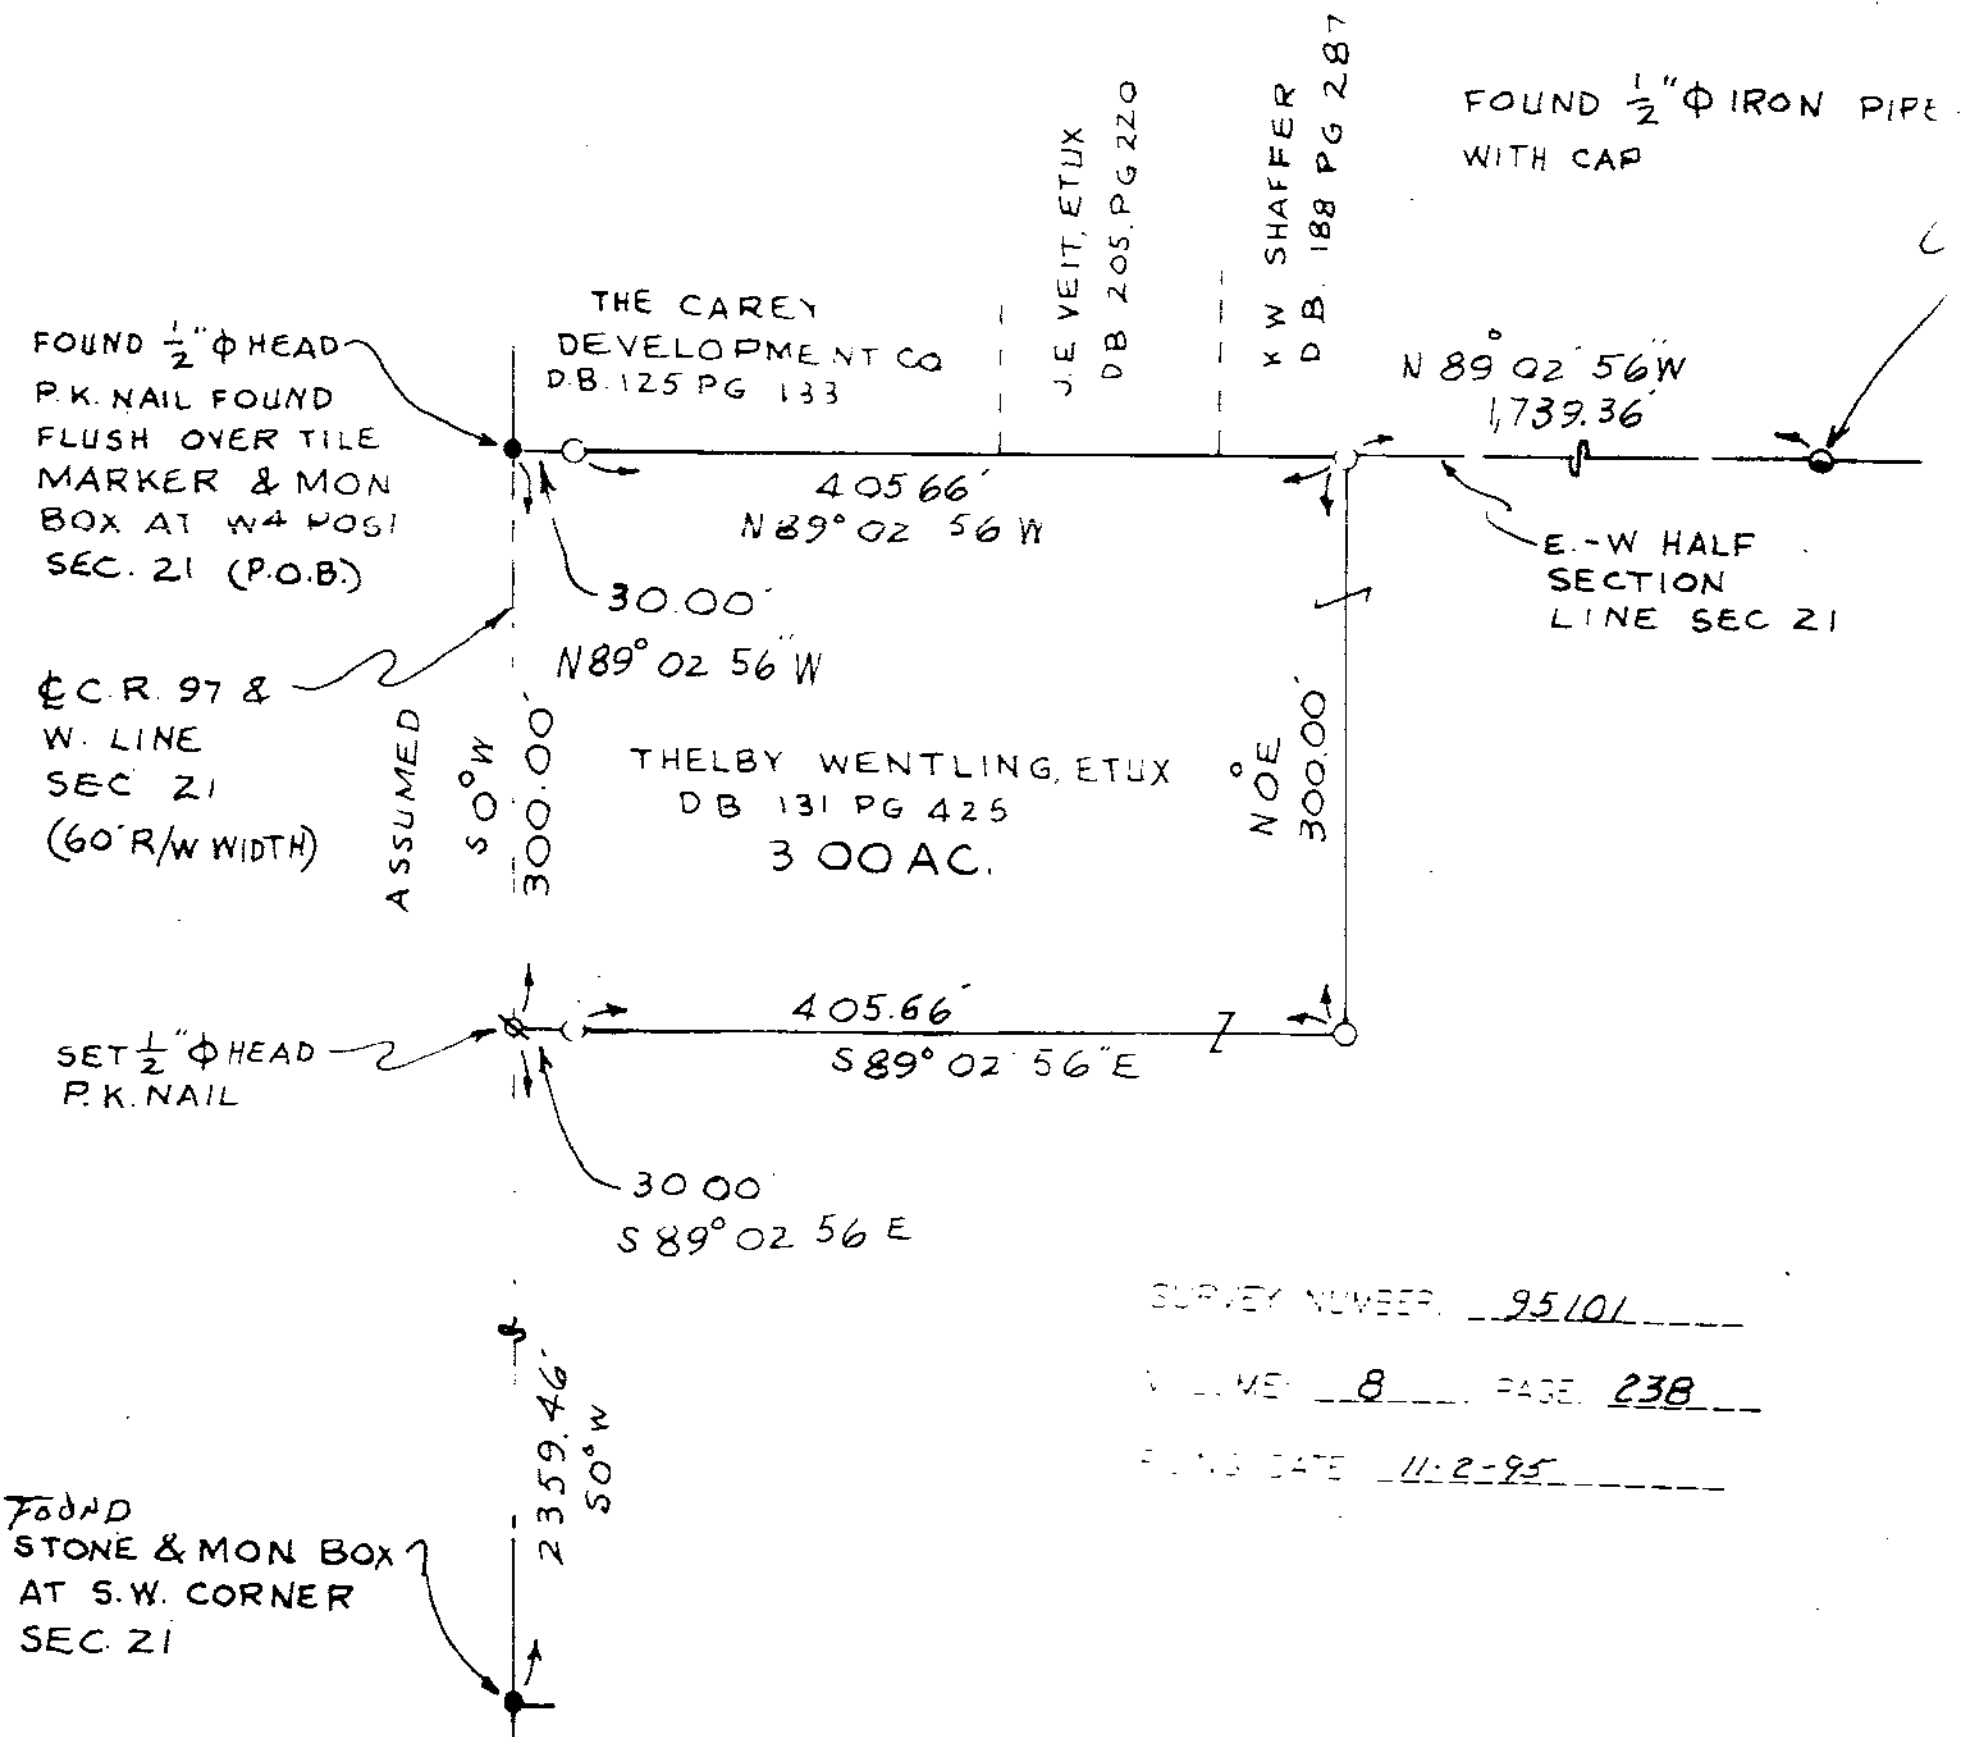
$\frac{1}{2}$ " PERSONALIZED IRON PIPE SET
PT. SW 4
SEC 21
T. 1 S, R 13 E
TWP. CRAWFORD
COUNTY WYANDOT
OHIO.

0 100 200
SCALE 1 INCH = 100 FEET
DEED REF VOL 131 PG 425



SURV REFERENCES:
PLAT BOOK VOL 3, PG 175
SURV REC VOL 8 PG 162

- IRON PIPE FOUND
- $\frac{1}{2}$ " ϕ HEAD P.K. NAIL FOUND
- $\frac{1}{2}$ " ϕ HEAD P.K. NAIL SET

SURVEY NUMBER 95101VOLUME 8 PAGE 238PLAT DATE 11-2-95

I HEREBY CERTIFY THIS
PLAT TO BE CORRECT AS
MADE ON JULY 24, 1995
AND DEEM IT WORTHY OF
PRESERVATION.
OHIO REGISTERED SURVEYOR
NO 5647

BY Jerry B. Weininger
JERRY B WEININGER

