

KEY FOR - THELBY WENTLING

TAX MAP COPY


1/2" PERSONALIZED IRON PIPE SET
PT. SE 4
SEC 20
T. 1 S., R. 13 E
TWP CRAWFORD
COUNTY WYANDOT
OHIO.

0 50 100
SCALE 1 INCH = 50 FEET
DEED REF VOL. 148, PG. 427

Assumed
NORTH

SURV
REF:
PLAT BOOK 3, PG 209

- 1/2" ϕ HEAD P.K. NAIL FOUND
- 1/2" ϕ HEAD P.K. NAIL SET

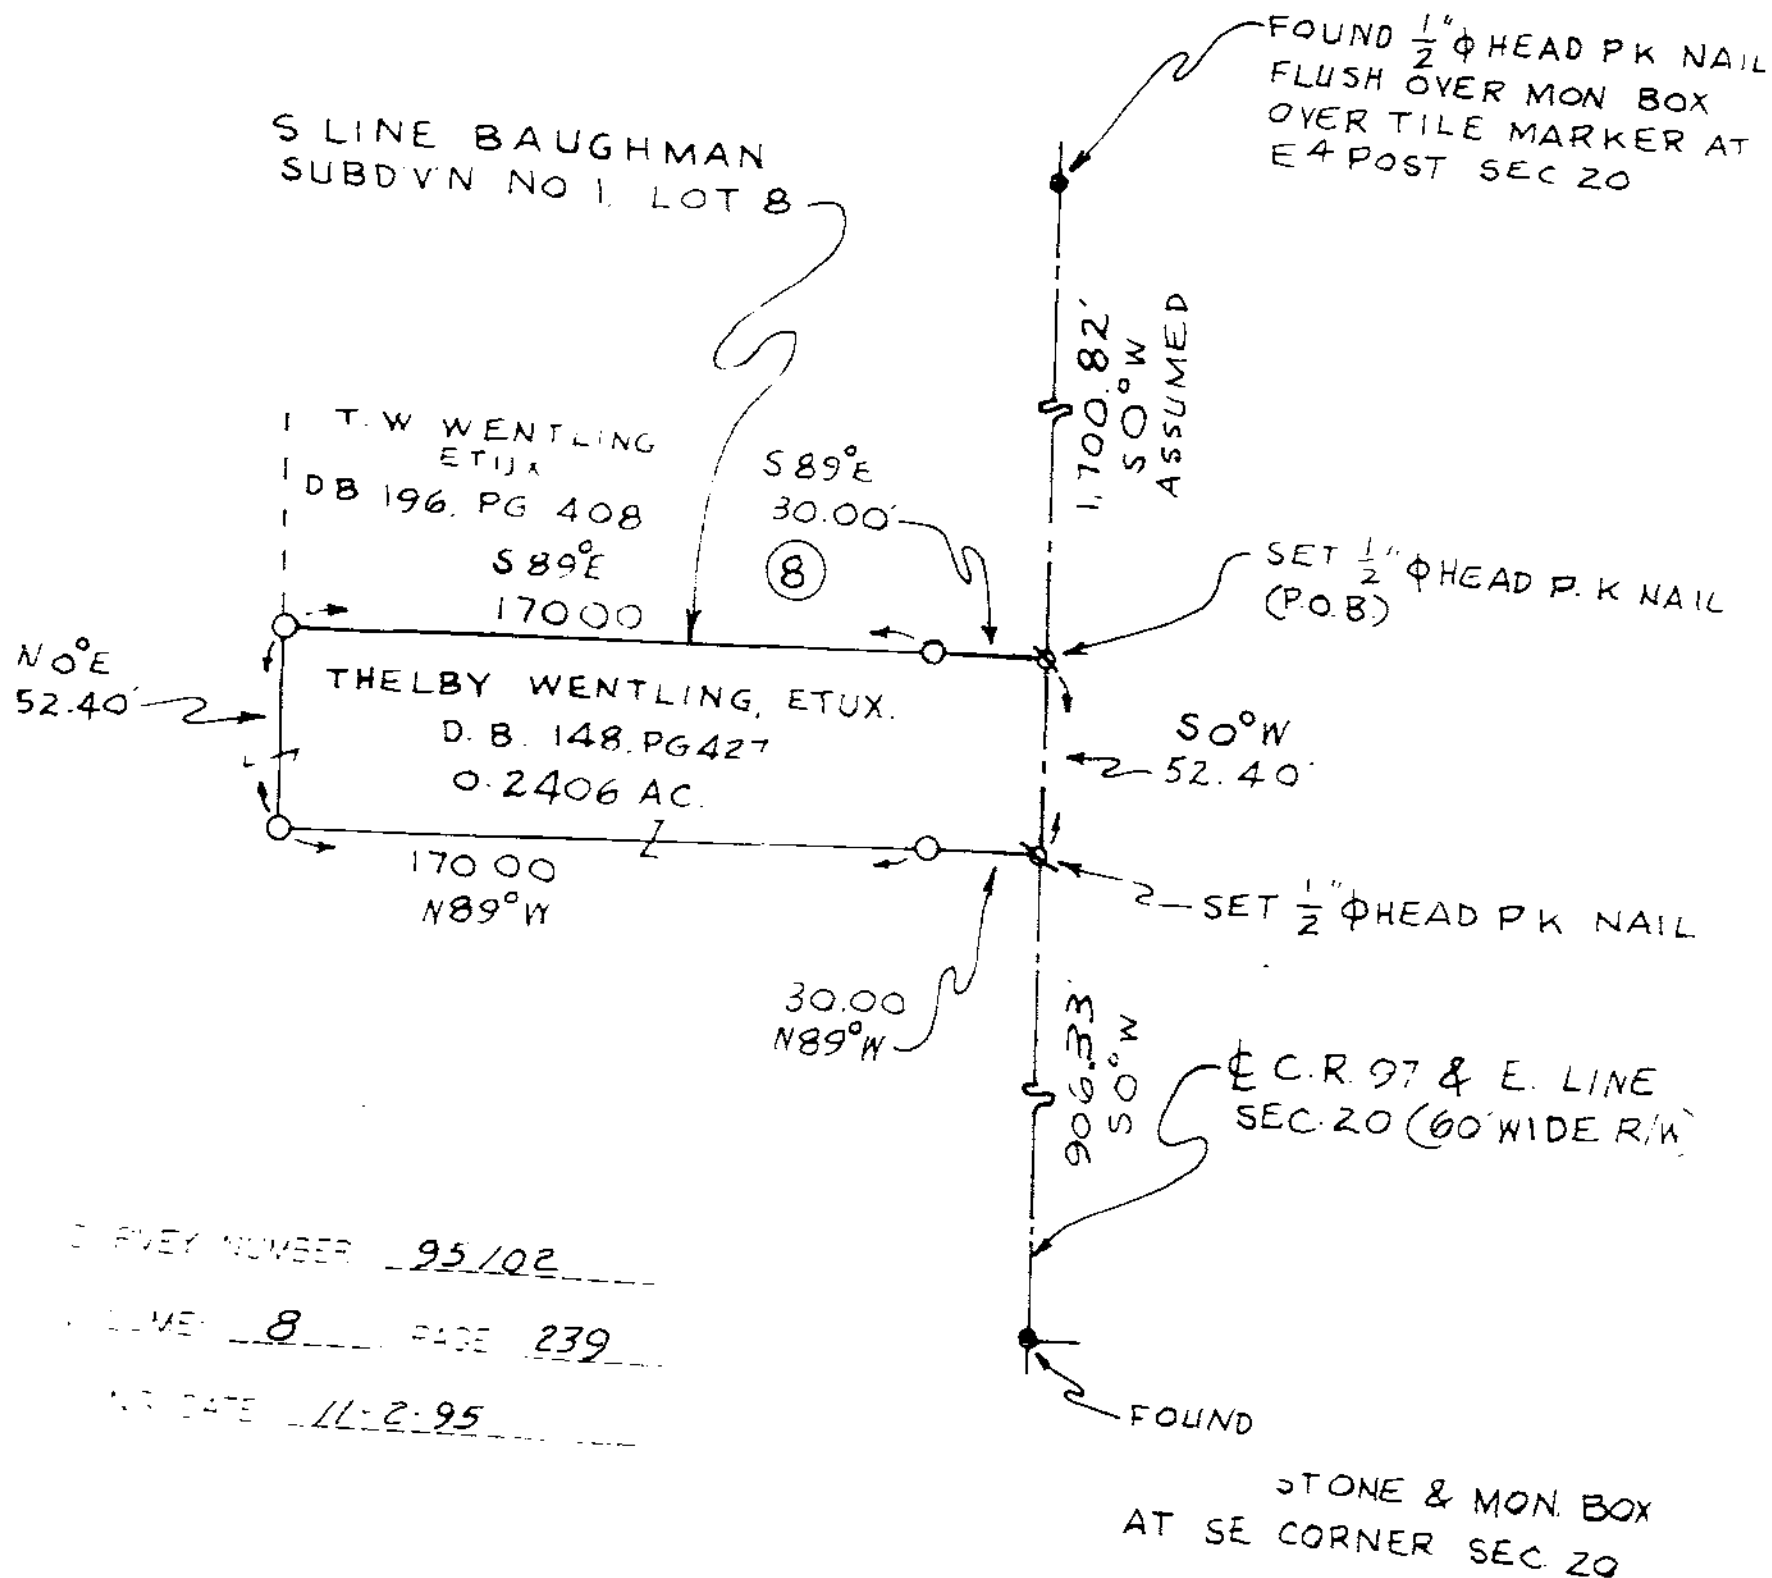

SURVEY NUMBER 95/02
PAGE 8 PAGE 239
DATE 11-2-95



I HEREBY CERTIFY THAT
PLAT TO BE CORRECT AS
MADE ON JULY 11, 1995
AND DEEMED A WORKING
PRESERVATION
OHIO REGISTERED SURVEYOR
NO. 5647

BY Jerry B. Weininger
JERRY B. WEININGER