



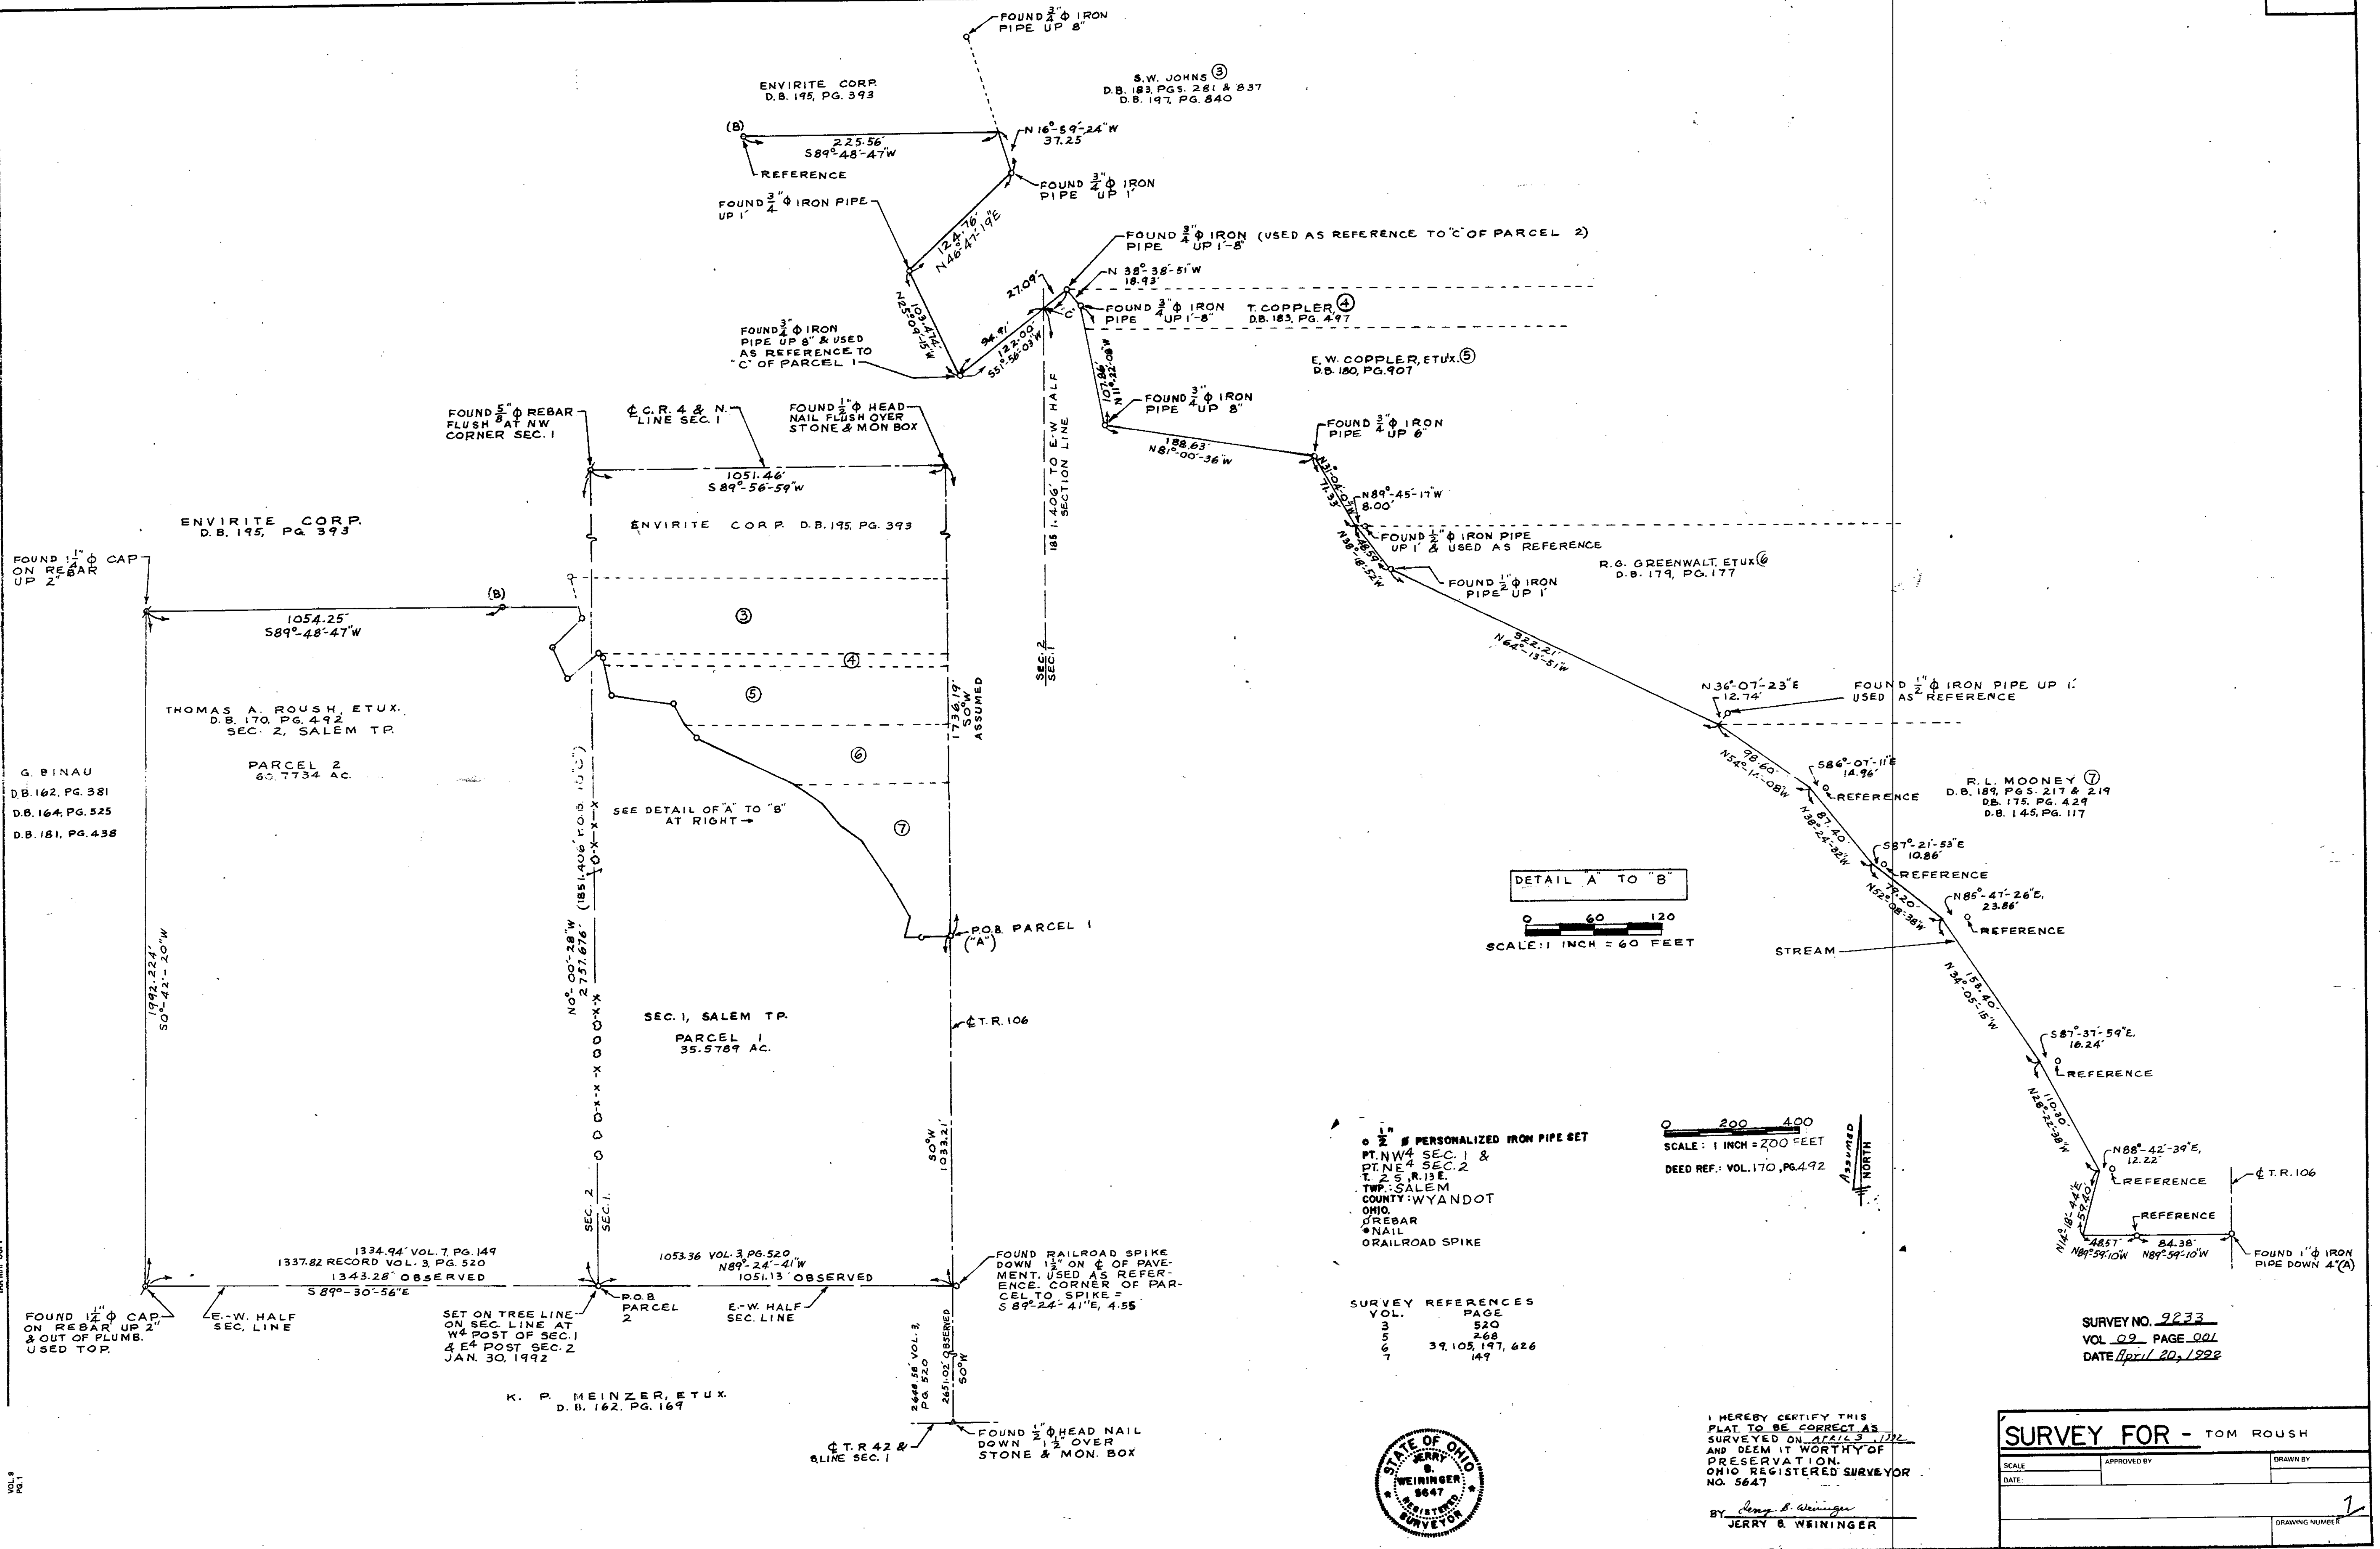

0 2" PERSONALIZED IRON PIPE SET
PT. NW 4 SEC. 1 &
PT. NE 4 SEC. 2
T. 2 S. R. 13 E.
TWP. SALEM
COUNTY: WYANDOT
OHIO
D. REBAR
NAIL
RAILROAD SPIKE

SURVEY REFERENCES	
VOL.	PAGE
3	520
5	268
6	39, 105, 197, 626
7	149

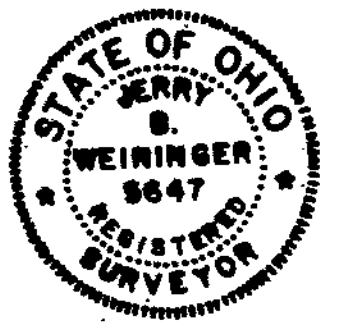

I HEREBY CERTIFY THIS
PLAT TO BE CORRECT AS
SURVEYED ON APRIL 3, 1992
AND DEEM IT WORTHY OF
PRESERVATION.
OHIO REGISTERED SURVEYOR
NO. 5647
BY *Jerry B. Weininger*
JERRY B. WEININGER

SURVEY NO. 9233
VOL. 09 PAGE 001
DATE April 20, 1992

SURVEY FOR - TOM ROUSH		
SCALE	APPROVED BY	DRAWN BY
DATE		
		DRAWING NUMBER 1