


REFERENCES

DEED VOLUME AND PAGE AS SHOWN
VYANDOT COUNTY CORNERSTONE REFERENCES
U.S. GOVERNMENT FIELD NOTES
PLAT VOLUME 4, PAGE 45
SURVEY VOLUME 6, PAGE 1
VOL. 2, PG. 20
VOL. 2, PG. 46
VOL. 2, PG. 177
VOL. 3, PG. 288
VOL. 6, PG. 188
VOL. 7, PG. 128

SHEET NO.	REVISIONS	CHECKED BY	DRAWN BY	SURVEY FOR	DATE
1			DUN	CARL GERTNER	6-92
				LOCATED IN THE SW 1/4 OF SECTION 20, EDEN TOWNSHIP, T-2-S, R-13-E, VYANDOT COUNTY, OHIO	
				HANK AND ASSOCIATES, INC. ENGINEERING SURVEYING 137 SOUTH WASHINGTON STREET TOledo, OHIO 44883 (419) 477-4300	

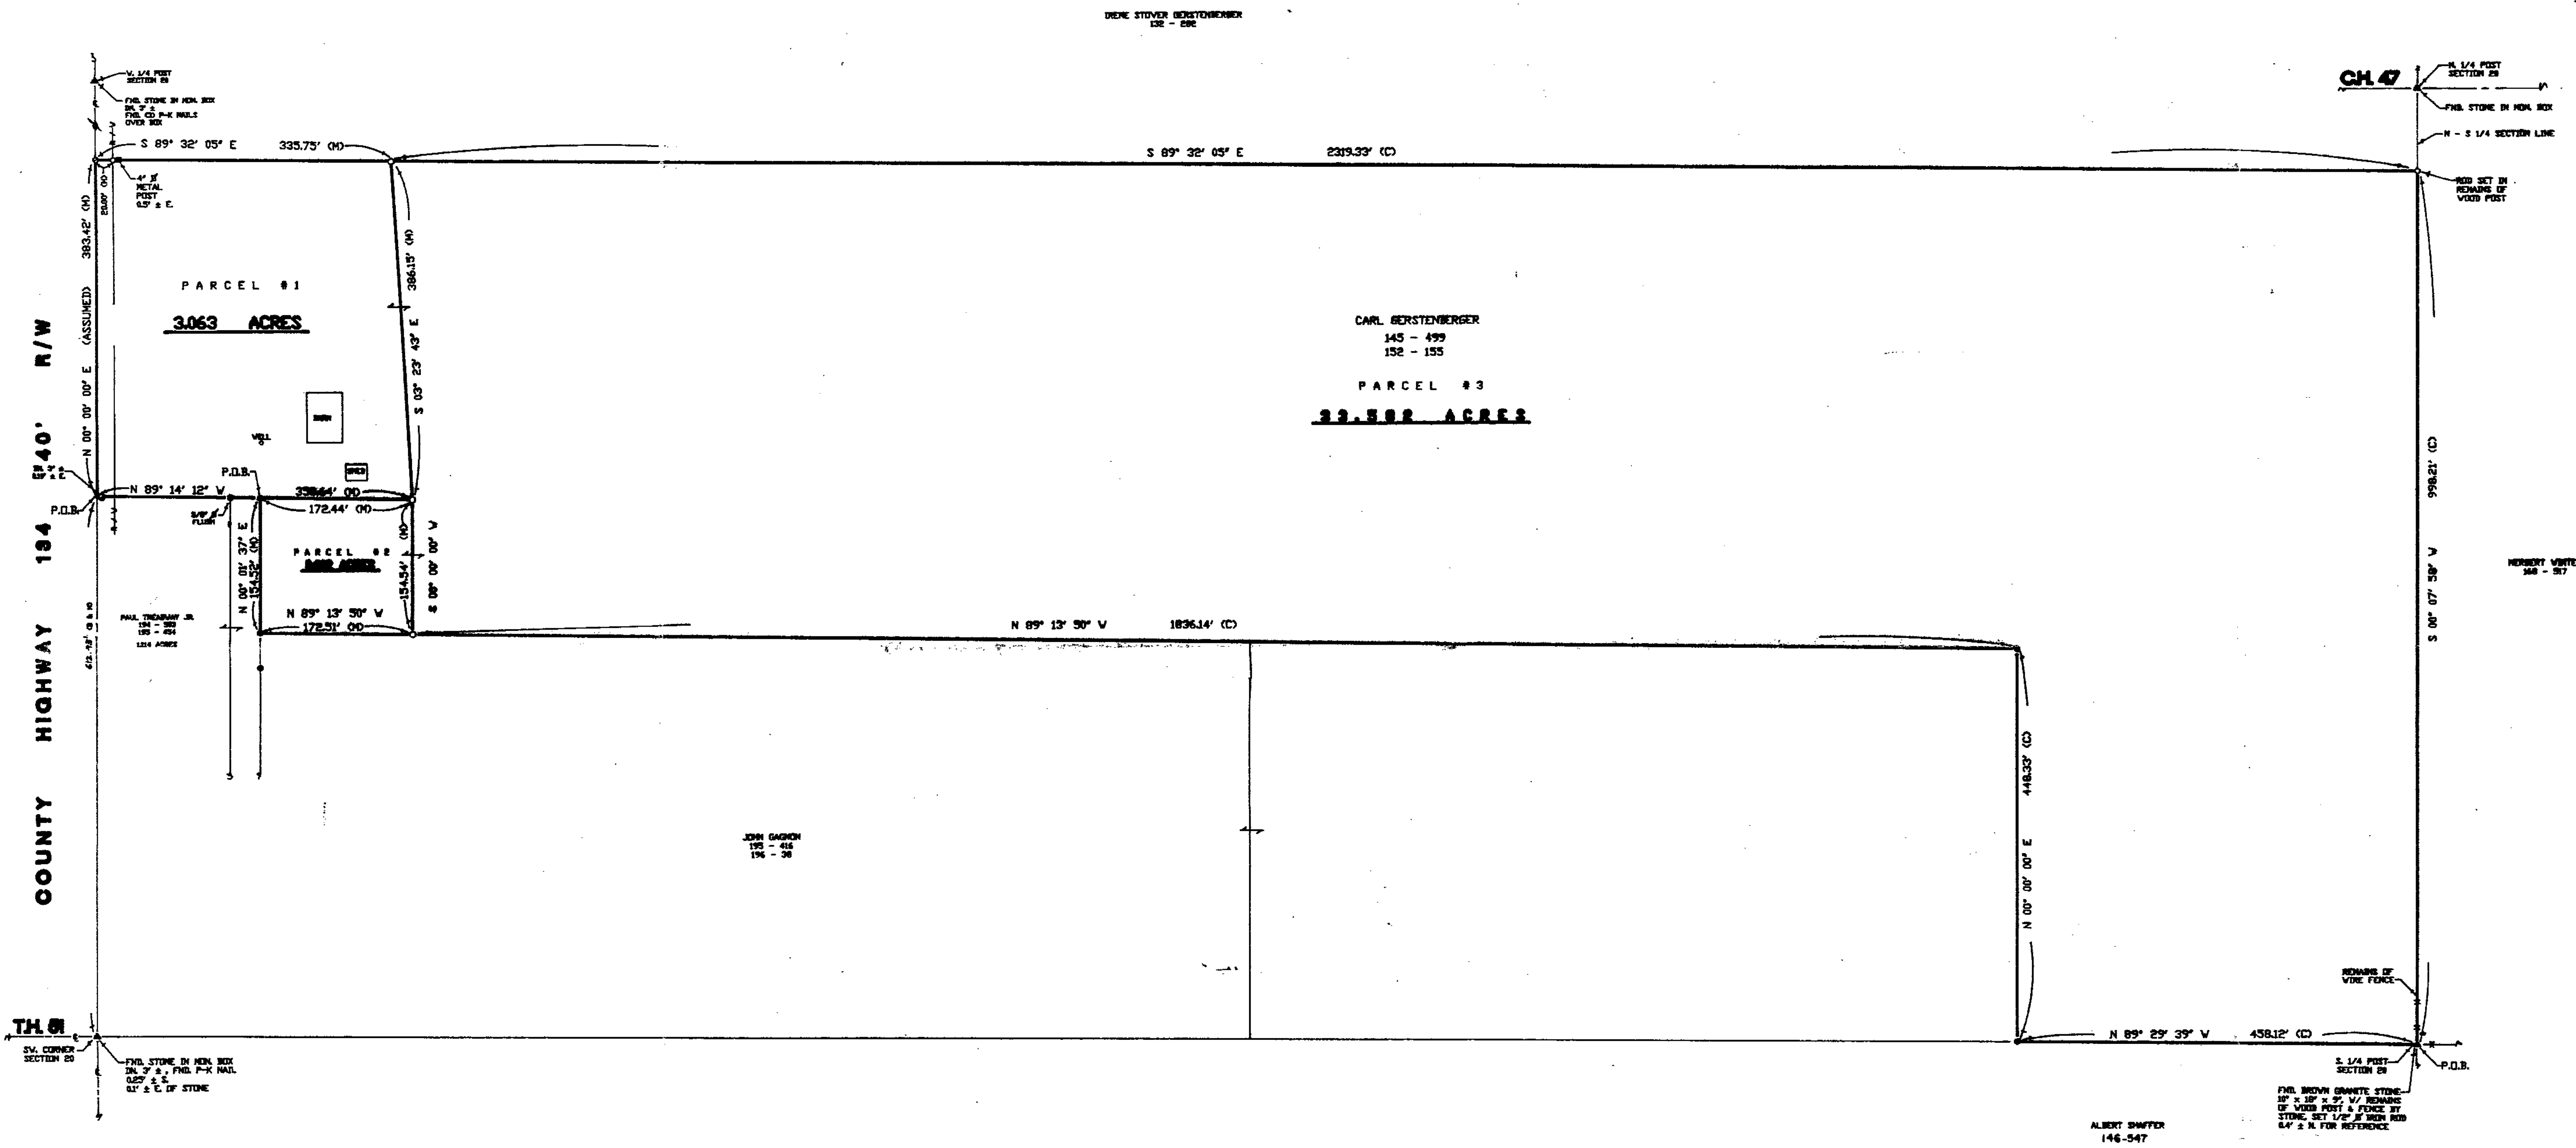

NOTE: ALL IRON ROD SET ARE 1/2\"/>

SET	FOUND	DESCRIPTION
△	▲	STONE
□	■	MONUMENT BOX
⊗	⊙	CONC. MONUMENT
⊕	⊖	RAILROAD SPIKE
○	●	NAIL
○	●	IRON ROD
○	●	IRON PIPE
○	●	DRILL HOLE
○	●	WOOD POST
○	●	DEED
P		PLAT
M		MEASURED
S		SURVEYED
C		CALCULATED

I HEREBY DECLARE THAT THE ABOVE PARCEL WAS
SURVEYED DURING JUNE, 1992
PROPERTY LINES SHOWN ARE LOCATED FROM DEEDS
ON RECORD AND ARE DEED LINES. BEARINGS ARE
ASSUMED FOR ANGULAR MEASUREMENT ONLY. ALL
INFORMATION SHOWN IS TRUE AND CORRECT TO THE
BEST OF MY KNOWLEDGE AND BELIEF.

James G. Hank
JAMES G. HANK, P.E., P.S. 0072 DATE 6-92