
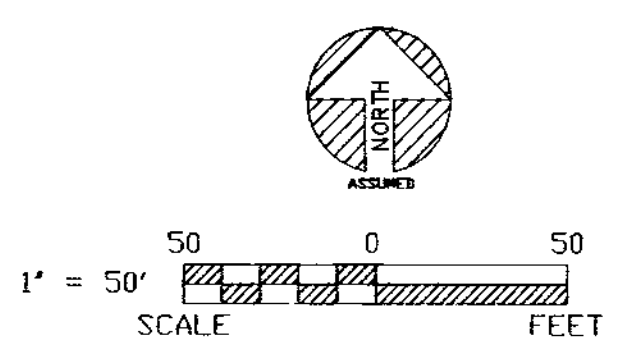


SHEET NO. 1	REVISIONS	1
JOB NO. 92090-S (585)	DRAWN BY DUN 07-92	CHECKED BY JH 07-29-92
SURVEY FOR DALE CRAMER LOCATED IN THE SW 1/4 OF SECTION 21, RICHLAND TOWNSHIP, T-2-S, R-12-E, WYANDOT COUNTY, OHIO		
HANK AND ASSOCIATES, INC. ENGINEERING SURVEYING 137 SOUTH WASHINGTON STREET TIFFIN, OHIO 44883 (419) 447-4300		

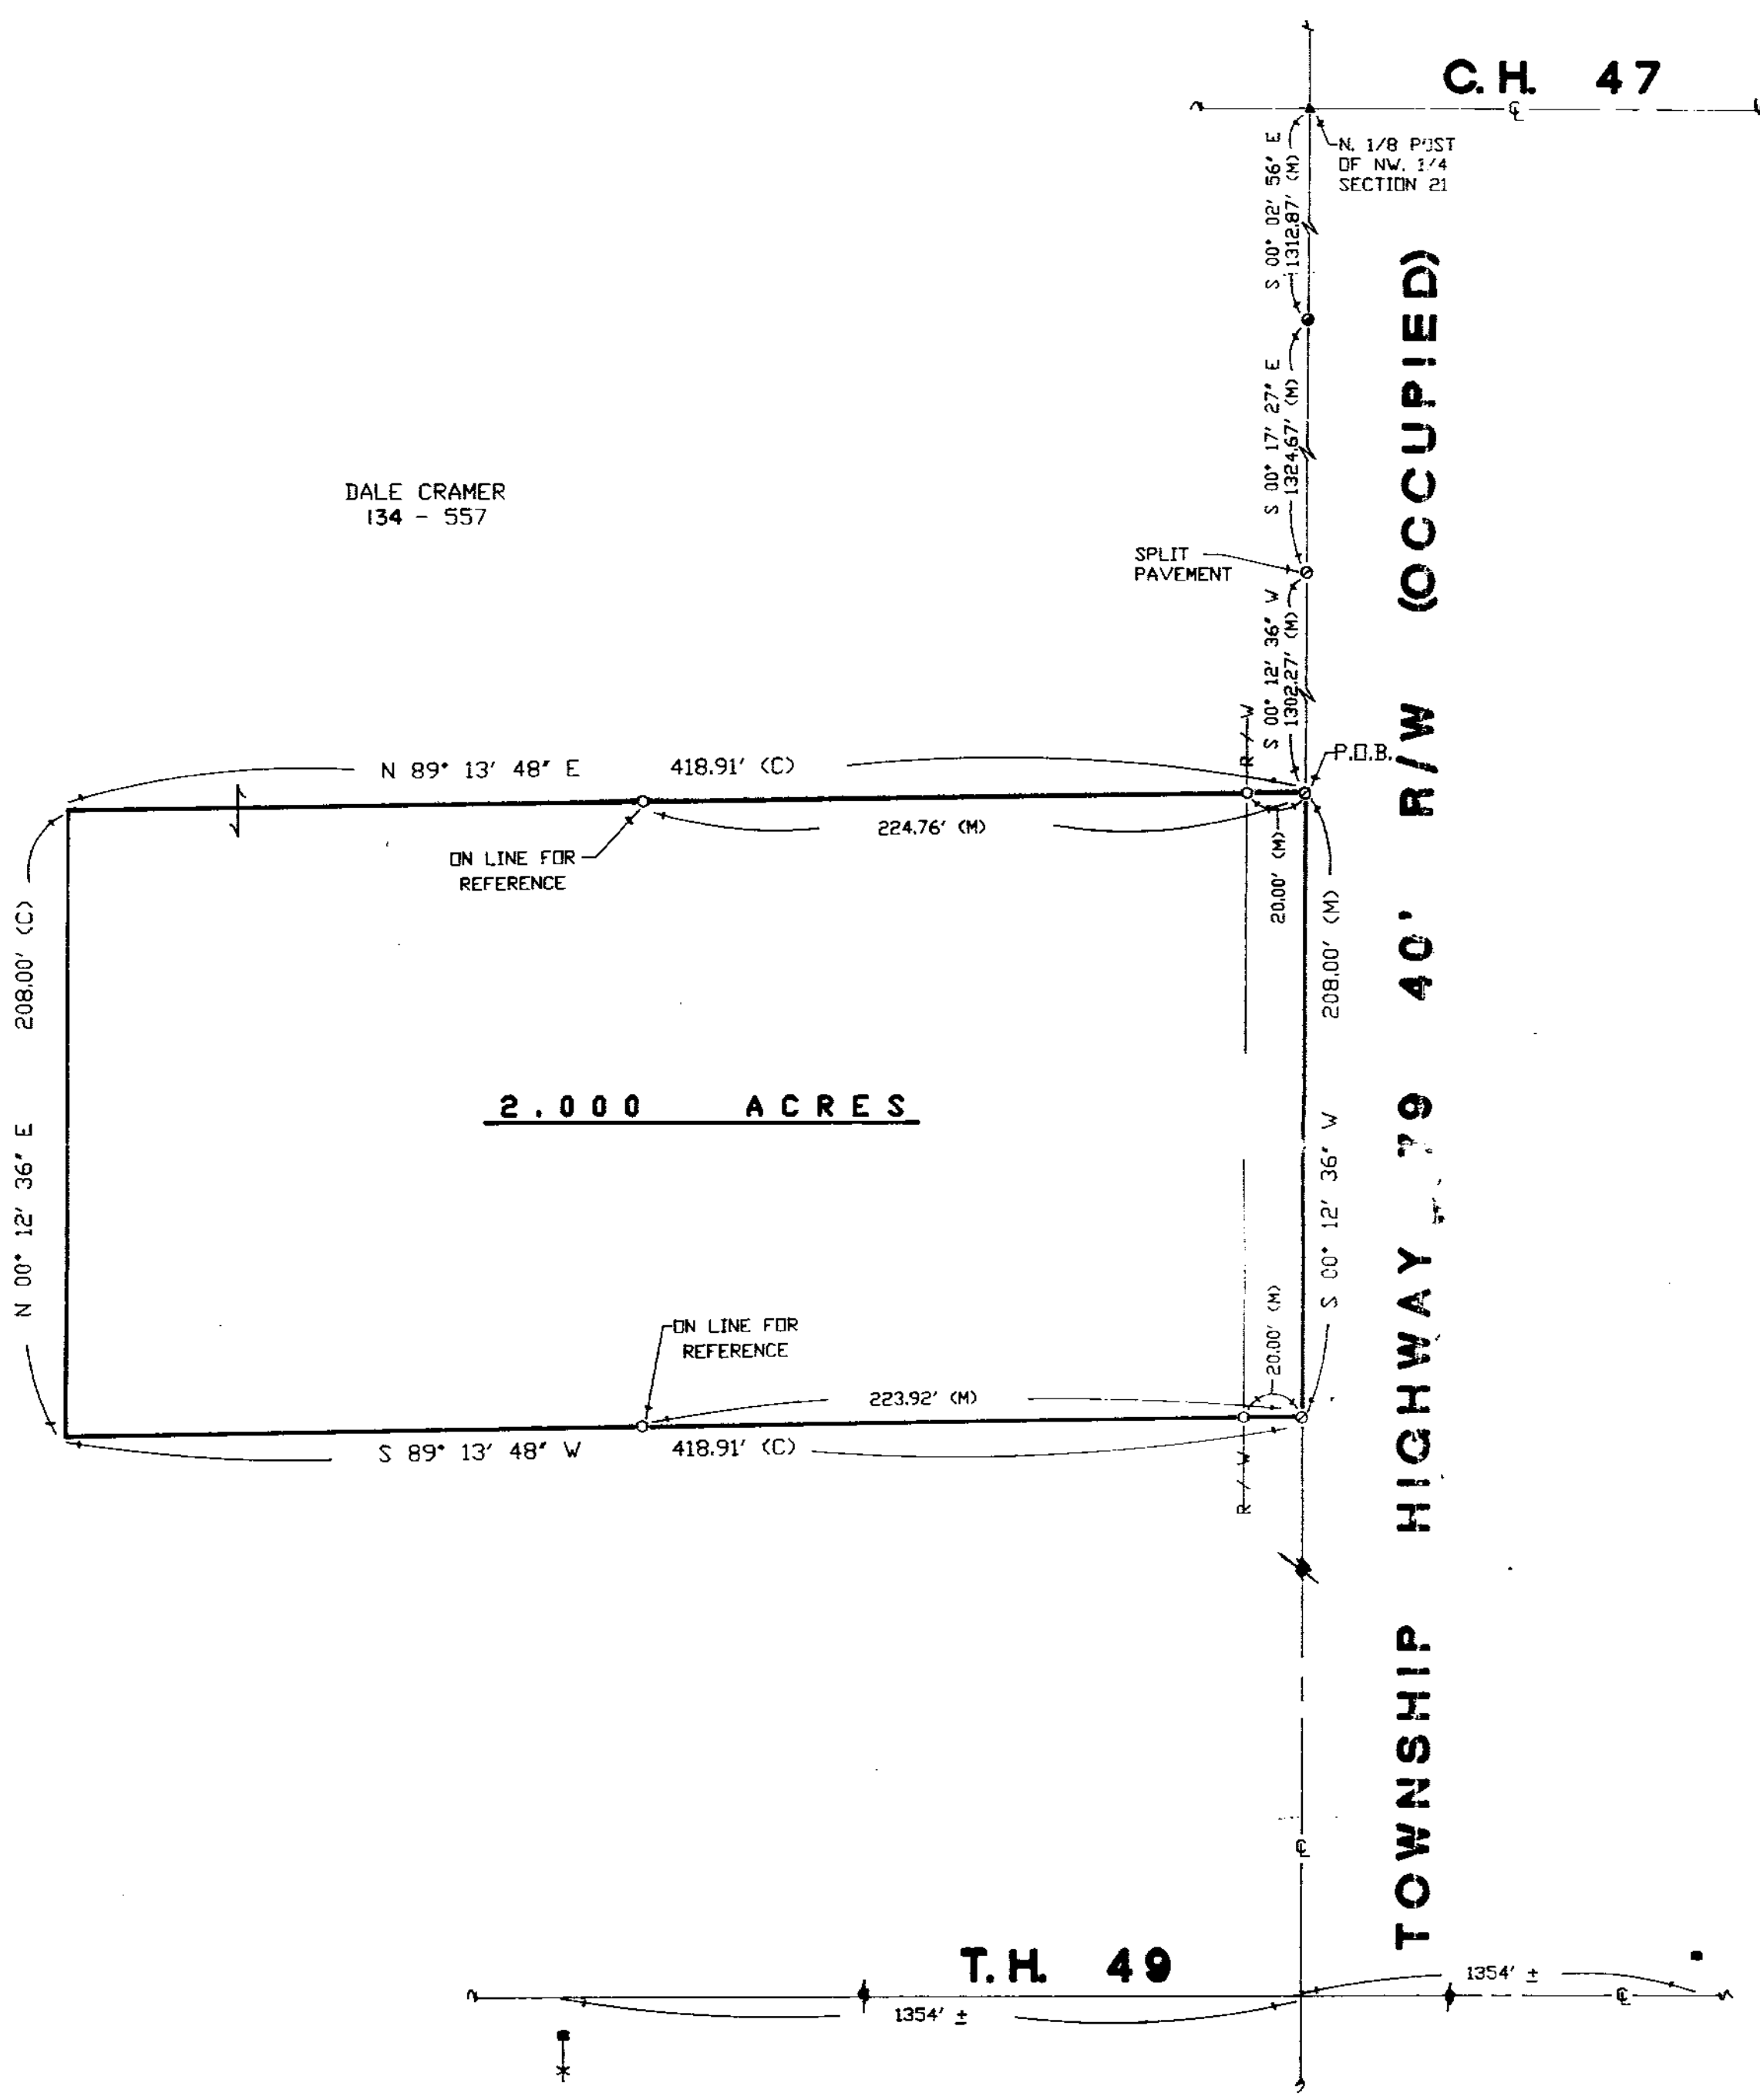

REFERENCES
DEED VOLUME AND PAGE AS SHOWN
WYANDOT COUNTY CORNERSTONE REFERENCES
SURVEY VOLUME 4, PAGE 223

SURVEY NO. 9264
VOL 9 PAGE 008
DATE 8-6-92

NOTE: ALL IRON ROD SET ARE 1/2" DIA. WITH
PERSONALIZED CAPS (HANK # 6972)
DRIVEN FLUSH.

SET	FOUND	DESCRIPTION
△	▲	STONE
□	■	MONUMENT BOX
⊕	⊗	CONC. MONUMENT
⊗	⊕	RAILROAD SPIKE
○	●	NAIL
○	●	IRON ROD
○	●	IRON PIPE
○	●	DRILL HOLE
○	●	WOOD POST
□	D	DEED
	P	PLAT
	M	MEASURED
	S	SURVEYED
	C	CALCULATED

I HEREBY DECLARE THAT THE ABOVE PARCEL WAS
SURVEYED DURING JULY, 1992
PROPERTY LINES SHOWN ARE LOCATED FROM DEEDS
ON RECORD AND ARE DEED LINES. BEARINGS ARE
ASSUMED FOR ANGULAR MEASUREMENT ONLY. ALL
INFORMATION SHOWN IS TRUE AND CORRECT TO THE
BEST OF MY KNOWLEDGE AND BELIEF (PER CHAPTER
4733-37 OF THE OHIO REVISED CODE).



JAMES G. HOMAN, JR., P.S. # 6972 DATE